


Existing electrical conduit to be removed. See Sheet SC27 for Removal Details.


CONTRACT 60J16 REMOVAL

(Spans 1 thru 3, Looking Upstation)

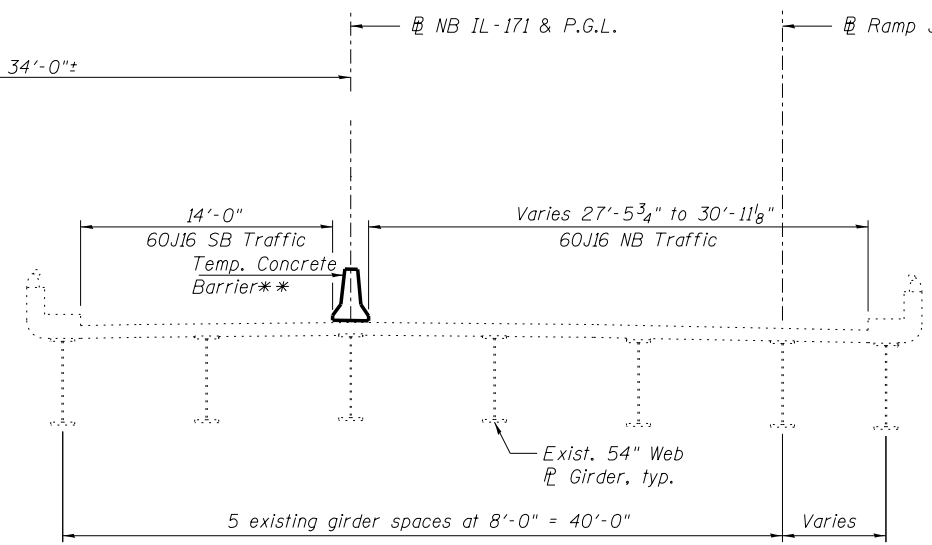

CONTRACT 60J16 CONSTRUCTION


(Spans 1 thru 3, Looking Upstation)

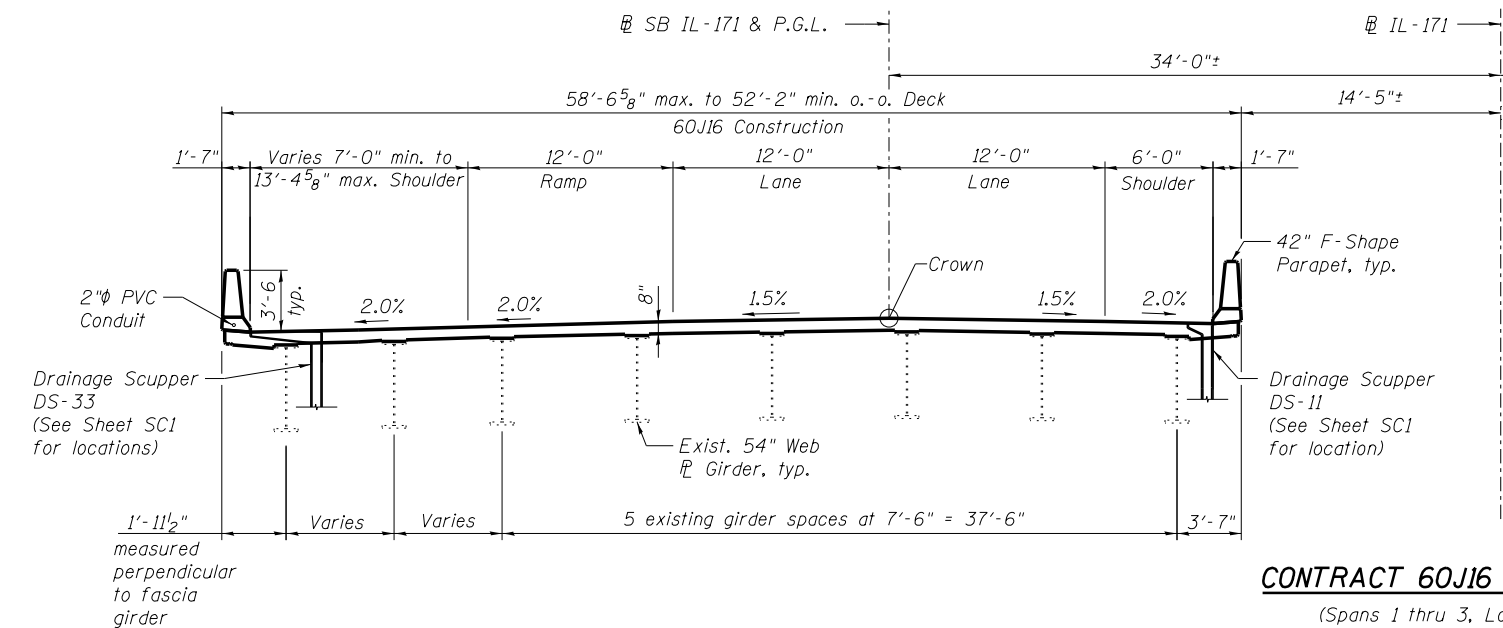

2"φ PVC Conduit
Drainage Scupper DS-33 (See Sheet SC1 for locations)

CONTRACT 60J16 CONSTRUCTION

(Spans 1 thru 3, Looking Upstation)

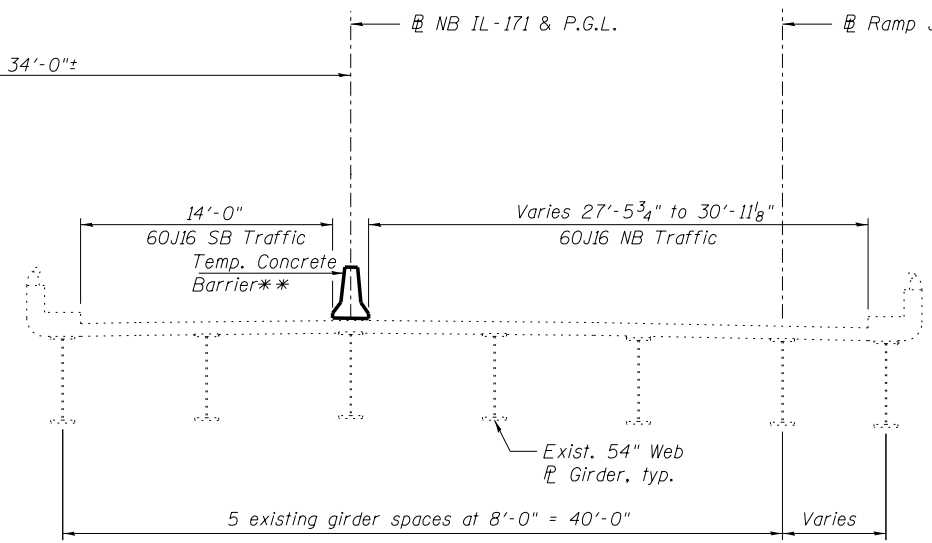

** See Sheet SC5 and maintenance of traffic sheets for more information

LEGEND

Removal of Existing Concrete Deck No. 1

NOTES:

1. All dimensions are measured perpendicular to @ NB or SB IL-171 unless noted otherwise.
2. Do not anchor Temp. Concrete Barrier to existing deck.

benesch
engineers · scientists · planners
Alfred Benesch & Company
205 North Michigan Avenue, Suite 2400
Chicago, Illinois 60601
312-565-0450 Job No. 10093

FILE NAME =	USER NAME = tjenicke	DESIGNED - JDM	REVISED -
0162455.60J16.003.stageconst.dgn		CHECKED - RDK	REVISED -
	PLOT SCALE =	DRAWN - MAK	REVISED -
	PLOT DATE = 12/20/2013	CHECKED - JDM	REVISED -

**STATE OF ILLINOIS
DEPARTMENT OF TRANSPORTATION**

**STAGE CONSTRUCTION DETAILS (1 OF 2)
STRUCTURE NO. 016-2455**

SHEET NO. SC3 OF SC35 SHEETS

F.A.P. RTE.	SECTION	COUNTY	TOTAL SHEETS	SHEET NO.
372	2013-038B-R	COOK	821	329
CONTRACT NO. 60J16			ILLINOIS FED. AID PROJECT	

X:\100005\10093\Eng_Docs_Phase_1\1\SN_016_2454_2455_1st.Ave.cover_AT&SF_PRR_Final\0162455-60J16_003.stageconst.dgn 6/23/2014 2:36:35 PM