



CONTRACT 60J16 REMOVAL

(Span 4, Looking Upstation)

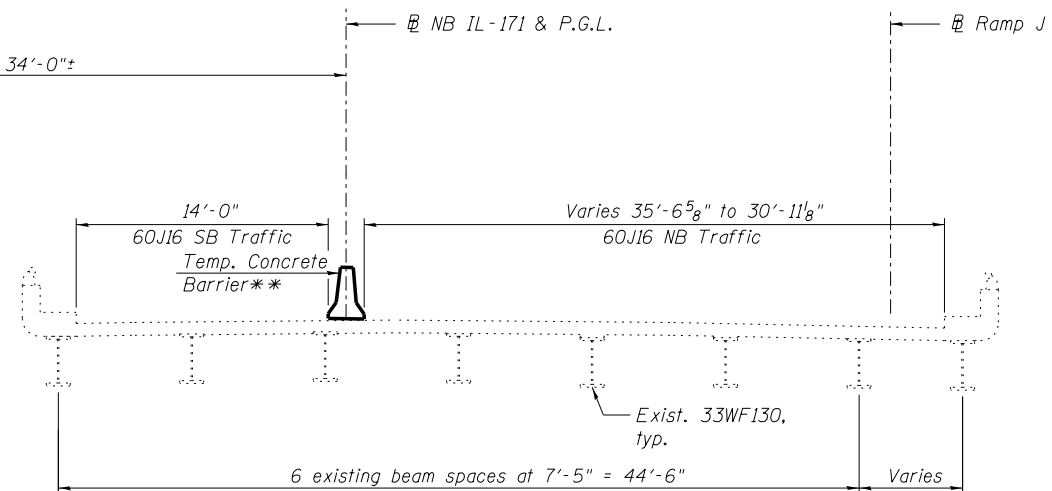

CONTRACT 60J16 CONSTRUCTION

(Span 4, Looking Upstation)

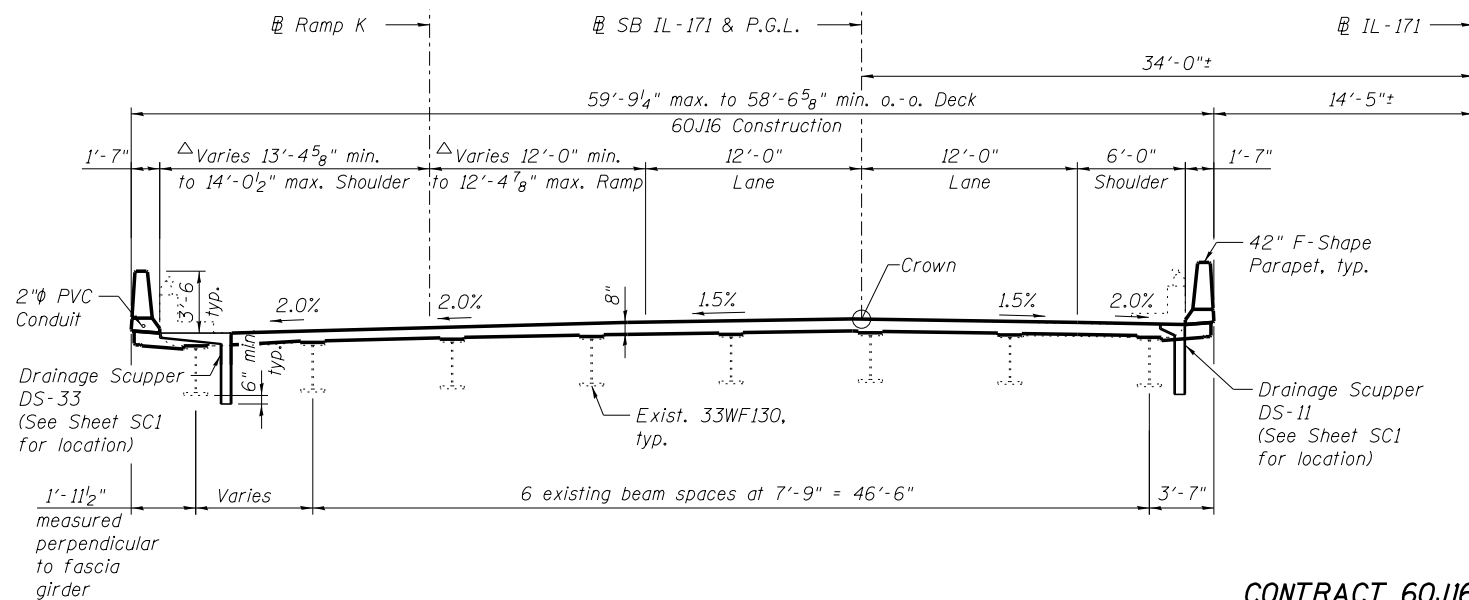

LEGEND

Removal of Existing Concrete Deck No. 1

NOTES:

- All dimensions are measured perpendicular to NB or SB IL-171 unless noted otherwise.
- Do not anchor Temp. Concrete Barrier to existing deck.

** See Sheet SC5 and maintenance of traffic sheets for more information

△ Measured Perpendicular to Ramp K

benesch
engineers · scientists · planners
Alfred Benesch & Company
205 North Michigan Avenue, Suite 2400
Chicago, Illinois 60601
312-565-0450 Job No. 10093

FILE NAME =	USER NAME = tjenicke	DESIGNED - JDM	REVISED -
0162455.60J16.004.stageconst.dgn		CHECKED - RDK	REVISED -
	PLOT SCALE =	DRAWN - MAK	REVISED -
	PLOT DATE = 12/20/2013	CHECKED - JDM	REVISED -

**STATE OF ILLINOIS
DEPARTMENT OF TRANSPORTATION**

**STAGE CONSTRUCTION DETAILS (2 OF 2)
STRUCTURE NO. 016-2455**

SHEET NO. SC4 OF SC35 SHEETS

F.A.P. RTE.	SECTION	COUNTY	TOTAL SHEETS	SHEET NO.
372	2013-038B-R	COOK	821	330
ILLINOIS FED. AID PROJECT			CONTRACT NO. 60J16	

X:\1000005\100093\Eng_Docs_Phase_1\1\SN_016_2455_1st_Ave_cover_AT&SF_RR\Final\0162455_60J16_004.stageconst.dgn 6/23/2014 2:36:36 PM