



F.A. RT.	SECTION	EXPRESSWAY	TOTAL SHEETS	SHEET NO.
133	0606-627 VB	SOUTHWEST	62	62
BTA.		TO BTA.		
PRO. ROAD DIST. NO. 7		ILLINOIS	FED. AID PROJECT	

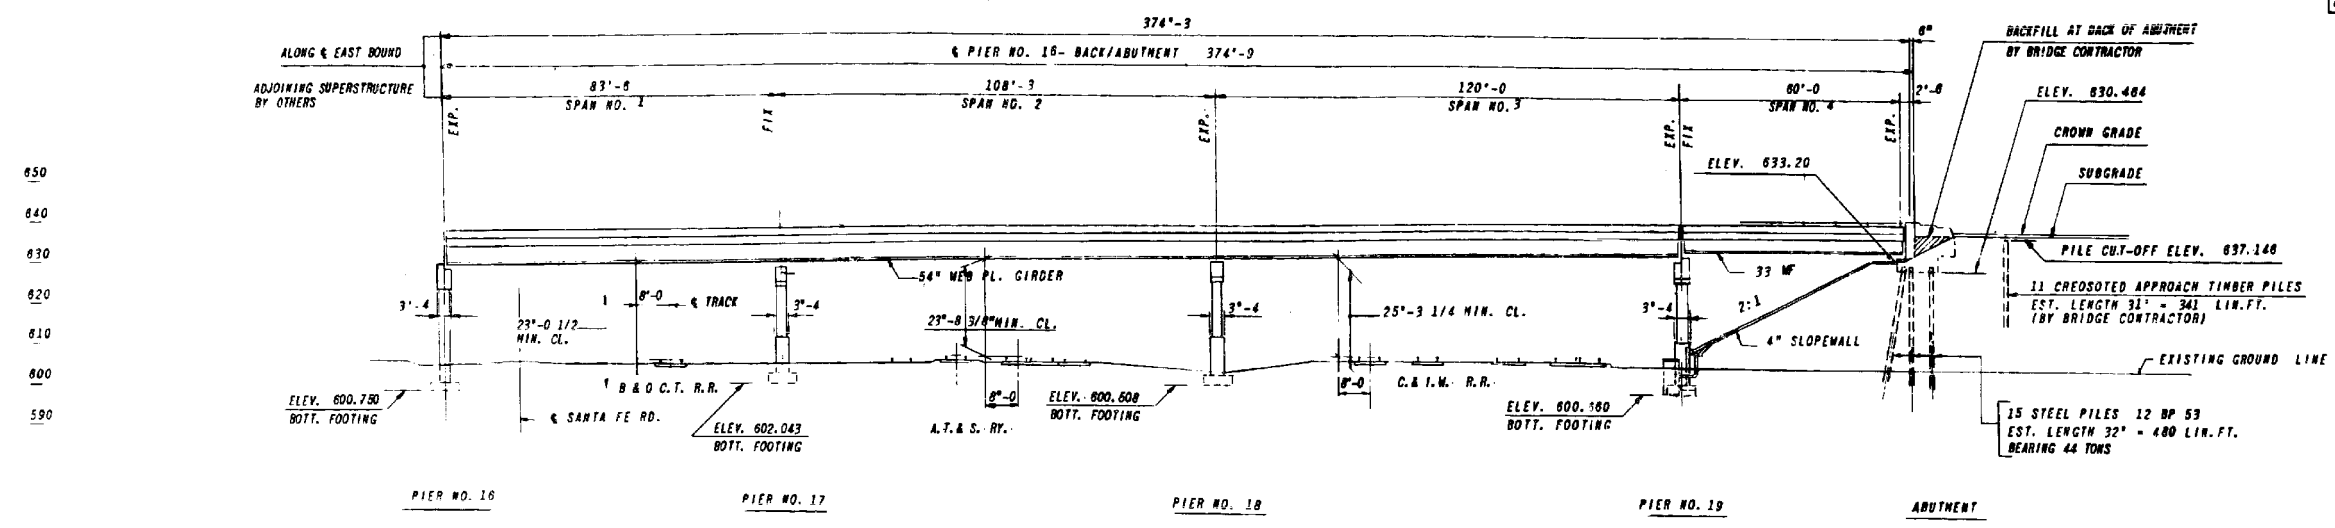

ELEVATION EASTBOUND STRUCTURE

D. M. NO. 4
 EL. 605.92
 STA. 85+12
 LT. 170'

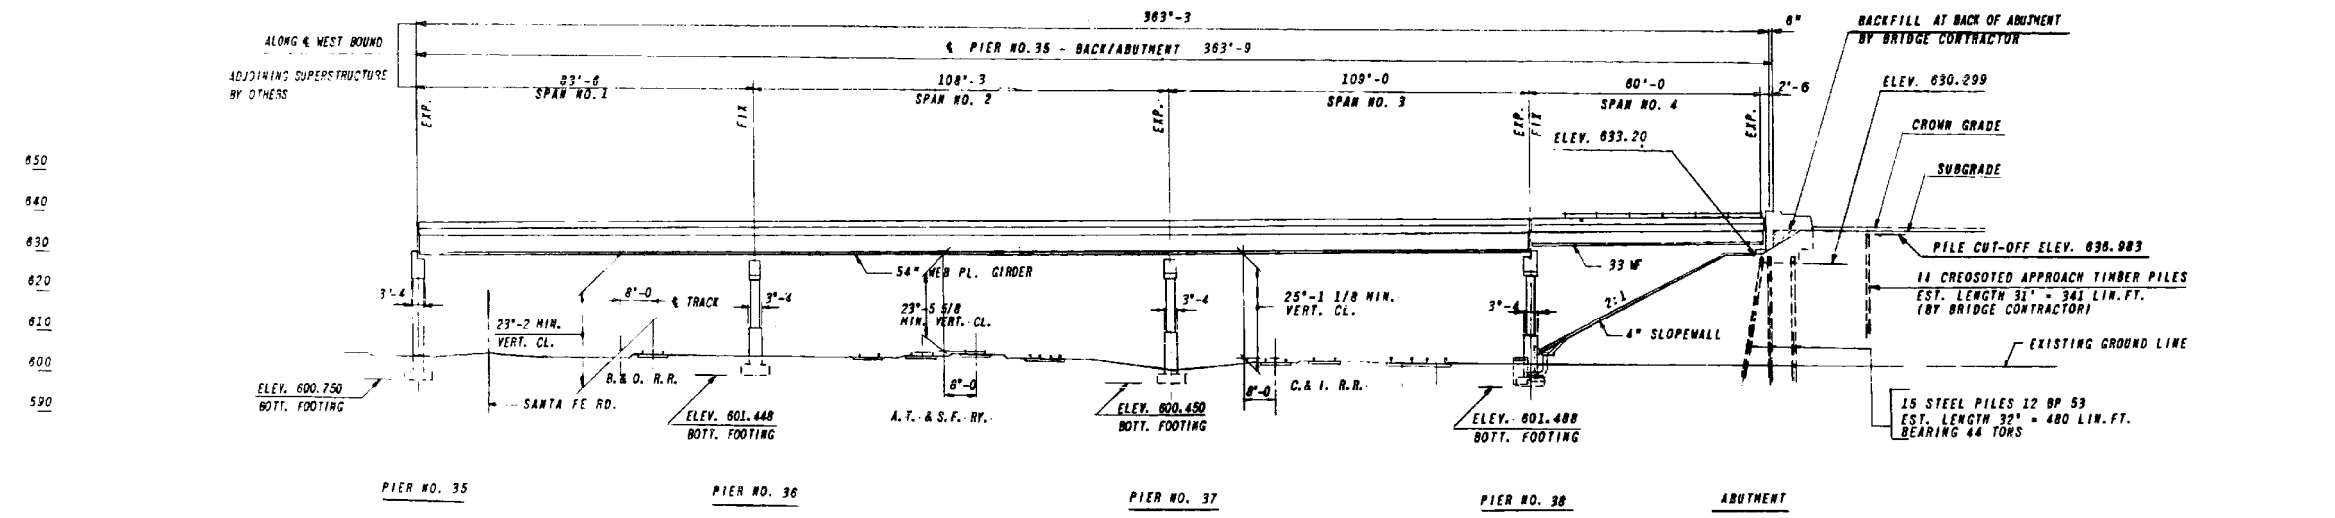

ELEVATION WESTBOUND STRUCTURE

REVISIONS	
NAME	DATE
DESIGNED ST	
REVIEWED CWN	

ILLINOIS DIVISION OF HIGHWAYS
 -SOUTHWEST EXPRESSWAY
 F.A. RT. 133
 LAWDALE AVE. STRUCTURE OVER
 A.T. & S.F. RY., C.&I.W. R.R. & B.&O.C.T. R.R.
 SECTION 0606-627 VB
 ELEVATIONS

SCALE: HORIZ. 1" = 20'
 VERT. 1" = 20'
 DATE: 11-20-13
 DRAWN BY E.G.
 CHECKED BY J.D.P.

benesch
 engineers · scientists · planners
 Alfred Benesch & Company
 205 North Michigan Avenue, Suite 2400
 Chicago, Illinois 60601
 312-565-0450 Job No. 10093

FILE NAME = 0162455.60J16.037.existplan.dgn	USER NAME = tjenicke	DESIGNED - RDK	REVISIONS -
		CHECKED - JDM	REVISIONS -
		DRAWN - MAK	REVISIONS -
		CHECKED - JDM	REVISIONS -

STATE OF ILLINOIS
 DEPARTMENT OF TRANSPORTATION

EXISTING PLAN INFORMATION (2 OF 14)
 STRUCTURE NO. 016-2455

SHEET NO. SCX2 OF SCX14 SHEETS

FOR INFORMATION ONLY

F.A.P. RTE.	SECTION	COUNTY	TOTAL SHEETS	SHEET NO.
372	2013-038B-R	COOK	821	363
			CONTRACT NO. 60J16	
ILLINOIS FED. AID PROJECT				

X:\100005\10093\Eng_Docs_Phase_1\11\SN_016_2454_2455_1st_Ave_cover_AT&SF_RR\RR_Final\0162455-60J16_037.existplan.dgn
 6/23/2014 2:37:30 PM