


TYPICAL DECK SECTION SPAN NO. 1 THRU NO. 3 EASTBOUND STRUCTURE

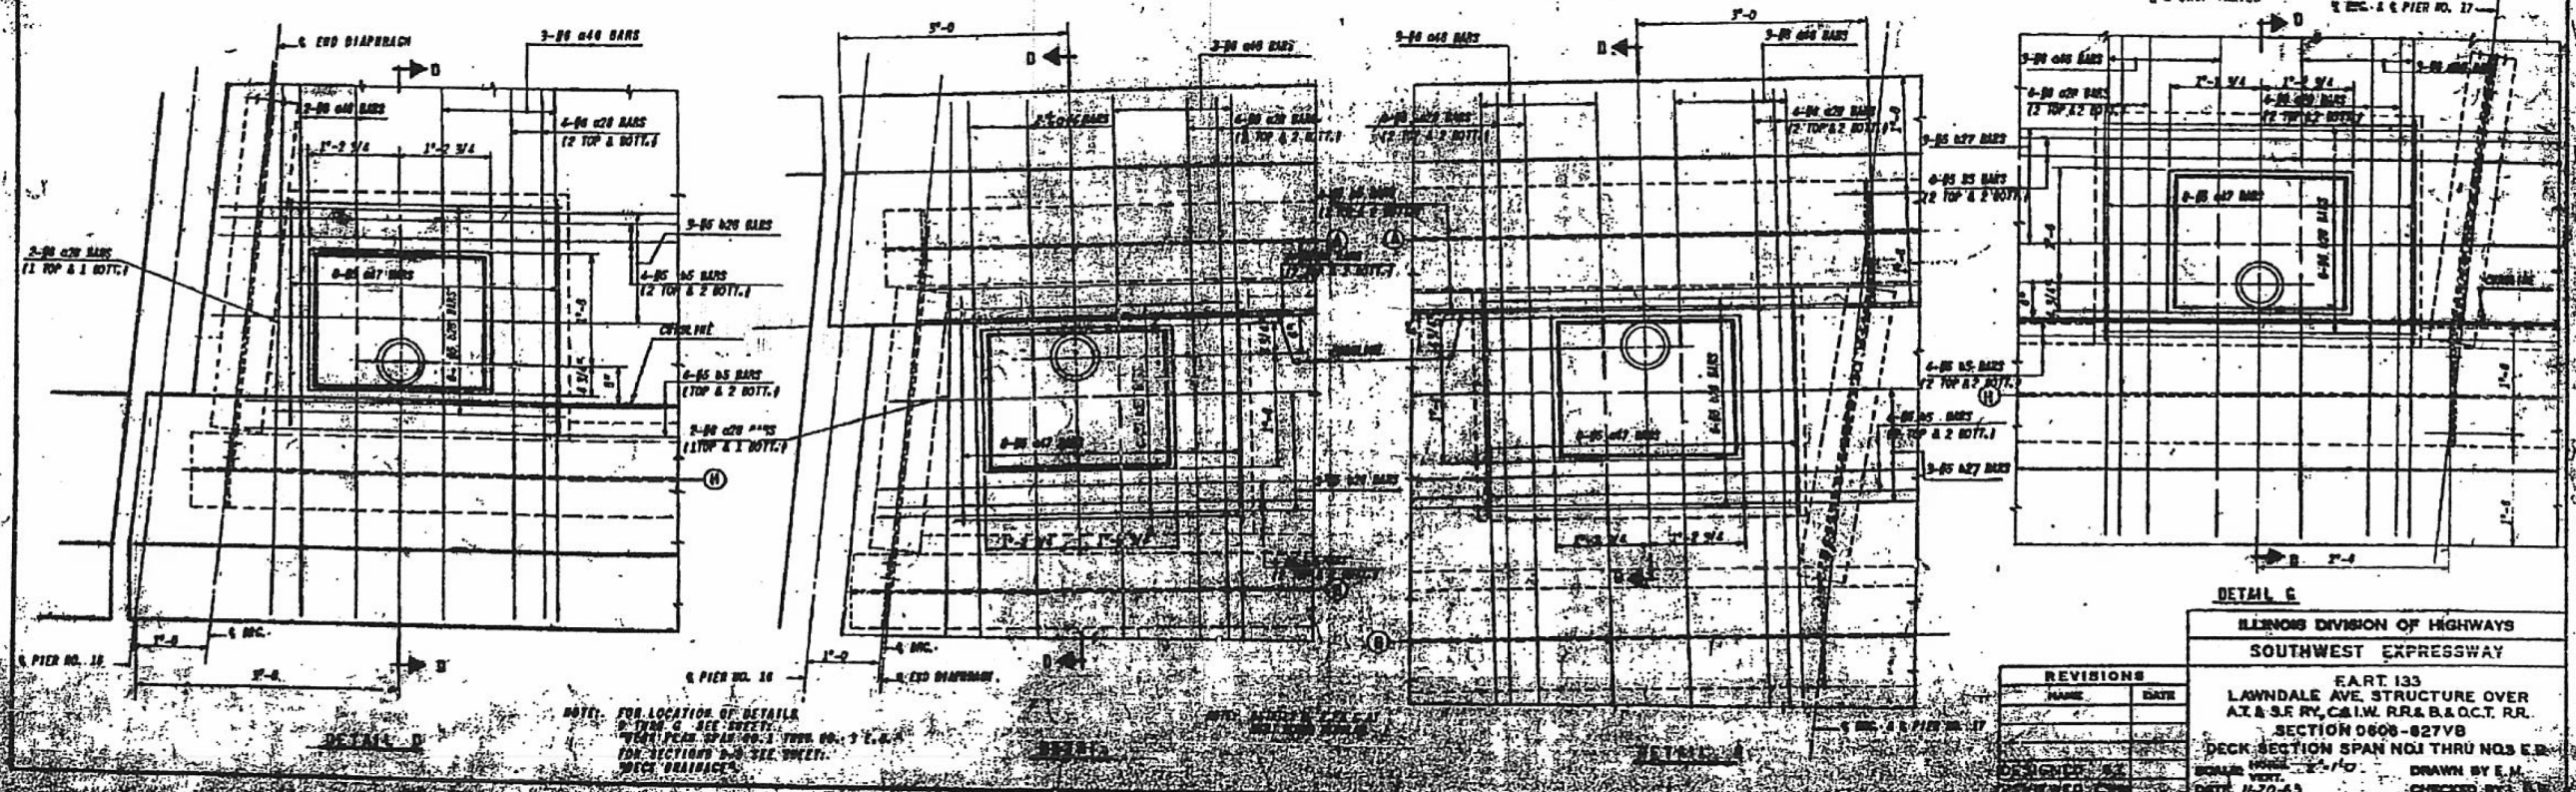

ILLINOIS DIVISION OF HIGHWAYS
SOUTHWEST EXPRESSWAY

E.A.R.T. 133
LAWDALE AVE. STRUCTURE OVER
AT & S.E. RR. C.&N.W. RR. & A.O.C.T. RR.
SECTION 0608-827VB
DECK SECTION SPAN NO. 1 THRU NO. 3 EASTBOUND STRUCTURE

DESIGNED BY E.M.
DRAWN BY E.M.
CHECKED BY E.M.