
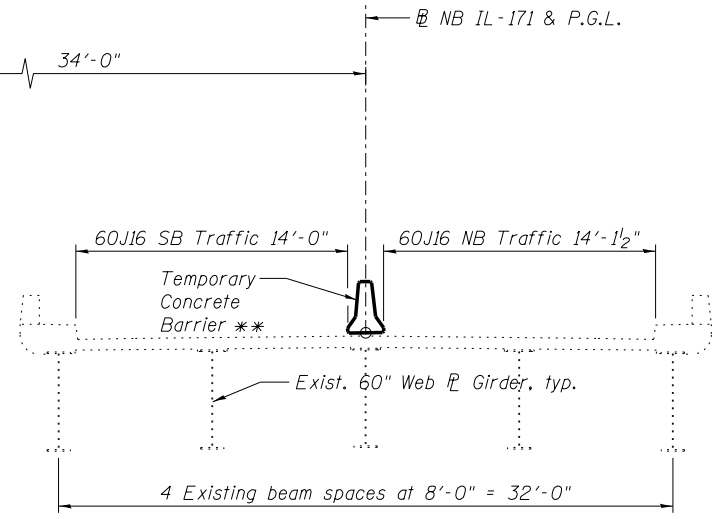


CONTRACT 60J16 REMOVAL

(From Pier 6 to Pier 7;
From Pier 39 to Pier 7)
(Looking North, Upstation @ IL-171)

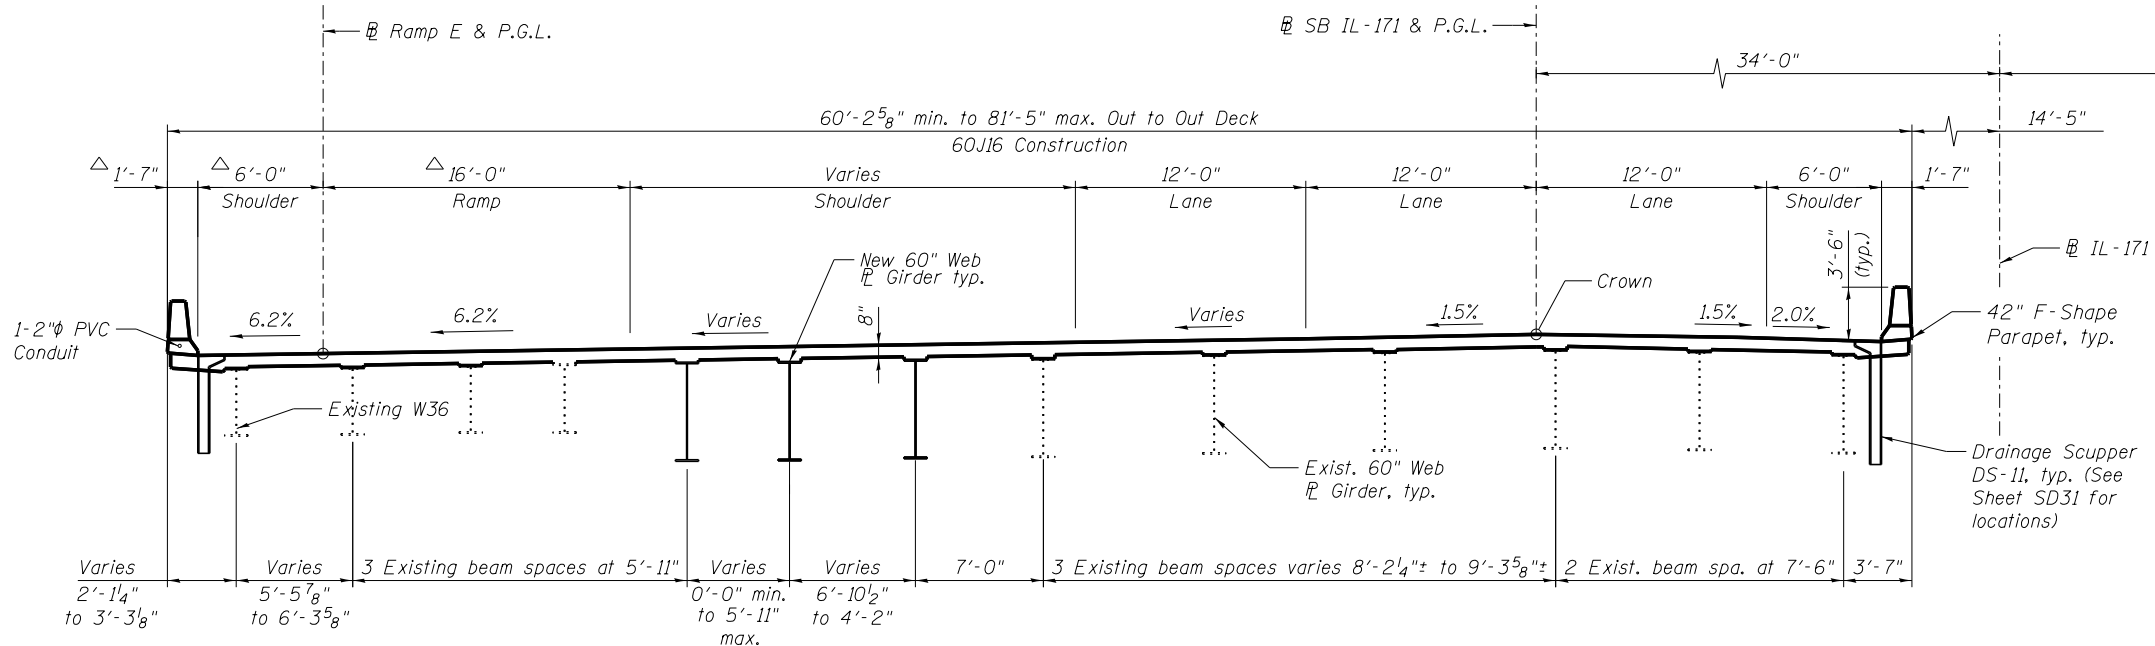

CONTRACT 60J16 CONSTRUCTION

(From Pier 6 to Pier 7;
From Pier 39 to Pier 7)
(Looking North, Upstation @ IL-171)

LEGEND

Indicates Removal of Existing Concrete Deck No. 2

NOTES:

- Barrier widths are measured perpendicular from the edge of deck. Overhang widths are measured perpendicular from the fascia girders. Girder spacings are measured perpendicular from the east girder to the west girder at the centerline of bearing. All remaining deck dimensions are measured perpendicular to the IL-171 baseline shown unless noted otherwise.
 - Do not anchor Temp. Concrete Barrier to existing deck.
- △ Dimensions perpendicular to @ Ramp E
** See Sheet SD11 and maintenance of traffic sheets for more information

benesch
engineers · scientists · planners

Alfred Benesch & Company
205 North Michigan Avenue, Suite 2400
Chicago, Illinois 60601
312-565-0450 Job No. 10093

FILE NAME =	USER NAME = ksnider	DESIGNED - FSM	REVISED -
0162457.60J16.007.staging2.dgn		CHECKED - RMM	REVISED -
	PLOT SCALE =	DRAWN - FSM	REVISED -
	PLOT DATE = 12/20/2013	CHECKED - RMM	REVISED -

**STATE OF ILLINOIS
DEPARTMENT OF TRANSPORTATION**

**STAGE CONSTRUCTION DETAILS SPAN 3
STRUCTURE NO. 016-2457**

F.A.P. RTE.	SECTION	COUNTY	TOTAL SHEETS	SHEET NO.
372	2013-038B-R	COOK	821	382
CONTRACT NO. 60J16				

SHEET NO. S07 OF S083 SHEETS

ILLINOIS FED. AID PROJECT

Y:\chicago\100005\100093\Eng_Docs_Phase_II\SN_016-2456-2457-1st-Ave-over-Des-Plaines-River_Valley\Final\0162457-60J16-007-staging2.dgn 3:37:44 PM 8/6/2014