
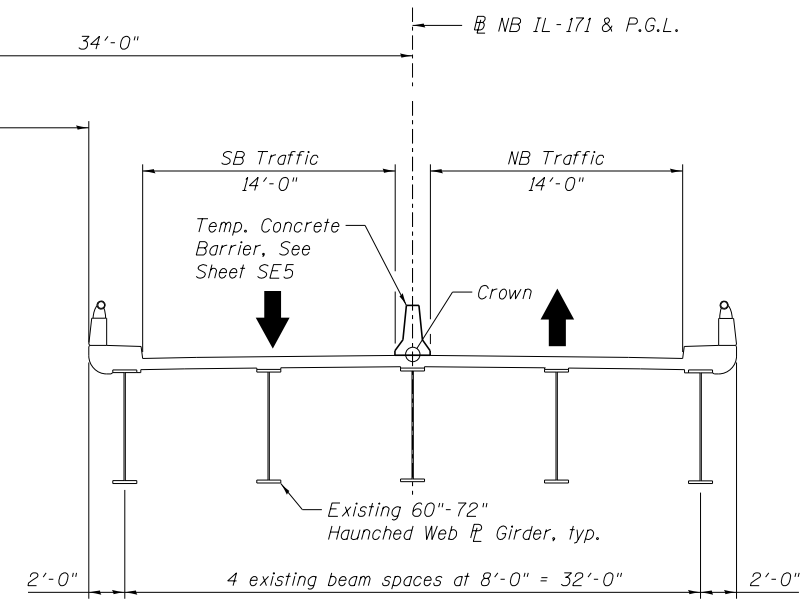


CONTRACT 60J16 REMOVAL
(Looking Upstation/North)

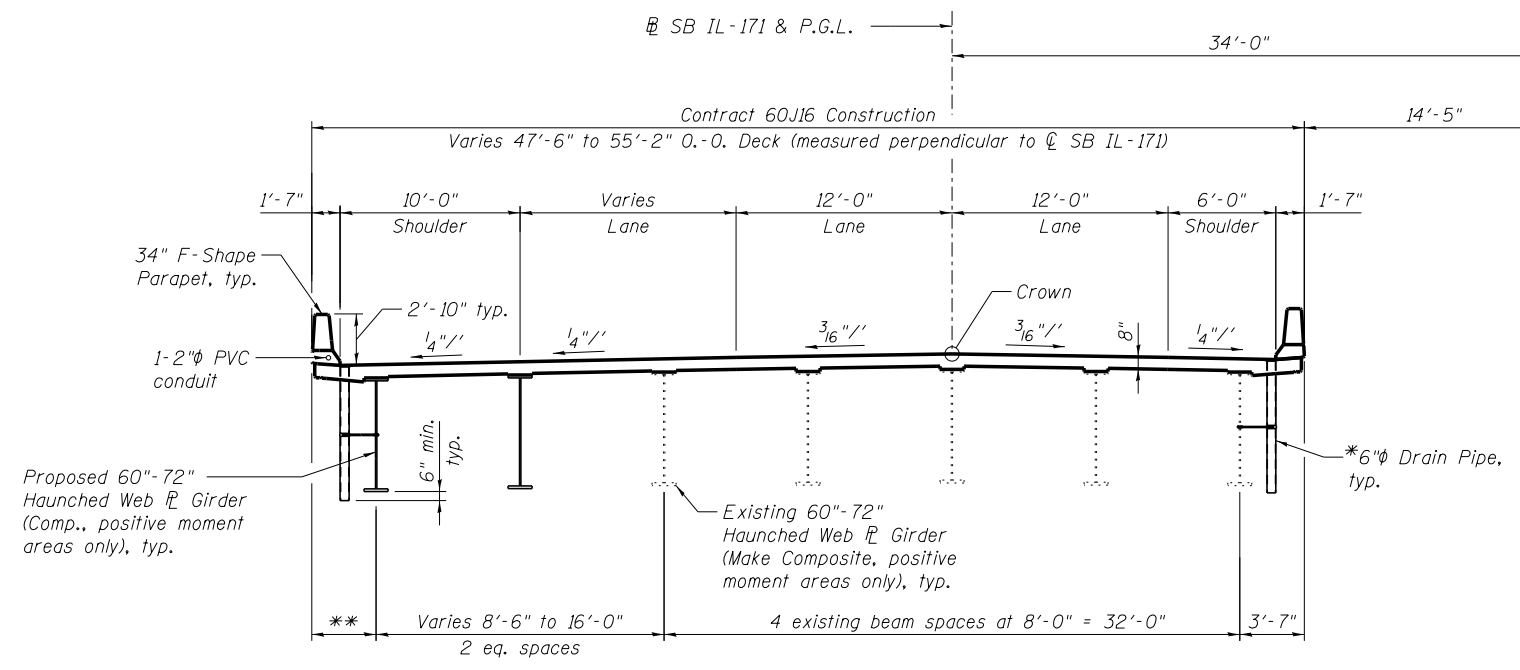

CONTRACT 60J16 CONSTRUCTION
(Looking Upstation/North)

*Floor Drains shown. Drainage scuppers not shown for clarity. See Sheet SE1 for location of floor drains and drainage scuppers.
**Varies 3'-5 1/4" in tapered section to 3'-7" in constant width section (measured perpendicular to Girder 1).

NOTE:
Temporary Concrete Barrier shall not be doweled into existing or proposed bridge decks.

benesch
engineers · scientists · planners
Alfred Benesch & Company
205 North Michigan Avenue, Suite 2400
Chicago, Illinois 60601
312-565-0450 Job No. 10093

| | | | |
|-----------------------------------|------------------------|----------------|-----------|
| FILE NAME = | USER NAME = jsurber | DESIGNED - JLS | REVISED - |
| 0160483.60J16.004.Stage.Const.dgn | | CHECKED - AJK | REVISED - |
| | PLOT SCALE = | DRAWN - KMS | REVISED - |
| | PLOT DATE = 12/20/2013 | CHECKED - AJK | REVISED - |

STATE OF ILLINOIS
DEPARTMENT OF TRANSPORTATION

STAGE CONSTRUCTION DETAILS
STRUCTURE NO. 016-0483

SHEET NO. SE4 OF SE46 SHEETS

| F.A.P. RTE. | SECTION | COUNTY | TOTAL SHEETS | SHEET NO. |
|---------------------------|-------------|--------|--------------|-----------|
| 372 | 2013-038B-R | COOK | 821 | 488 |
| CONTRACT NO. 60J16 | | | | |
| ILLINOIS FED. AID PROJECT | | | | |

Y:\chicago\100005\100093\Eng_Docs_Phase_II\SN_016_0483_0985_1st_Ave.cover_Des_Plaines_River\Final\0160483_60J16_004_Stage_Const.dgn 5:23:33 PM 8/11/2014