


STATE OF ILLINOIS  
DEPARTMENT OF TRANSPORTATION

ROUTE NO.	SECTION	COUNTY	TOTAL SHEETS	SHEET NO.
F.A. RT. 55	0707-614B	COOK	383	363
PROJECT NO. 2013-038B-R				24 SHEETS

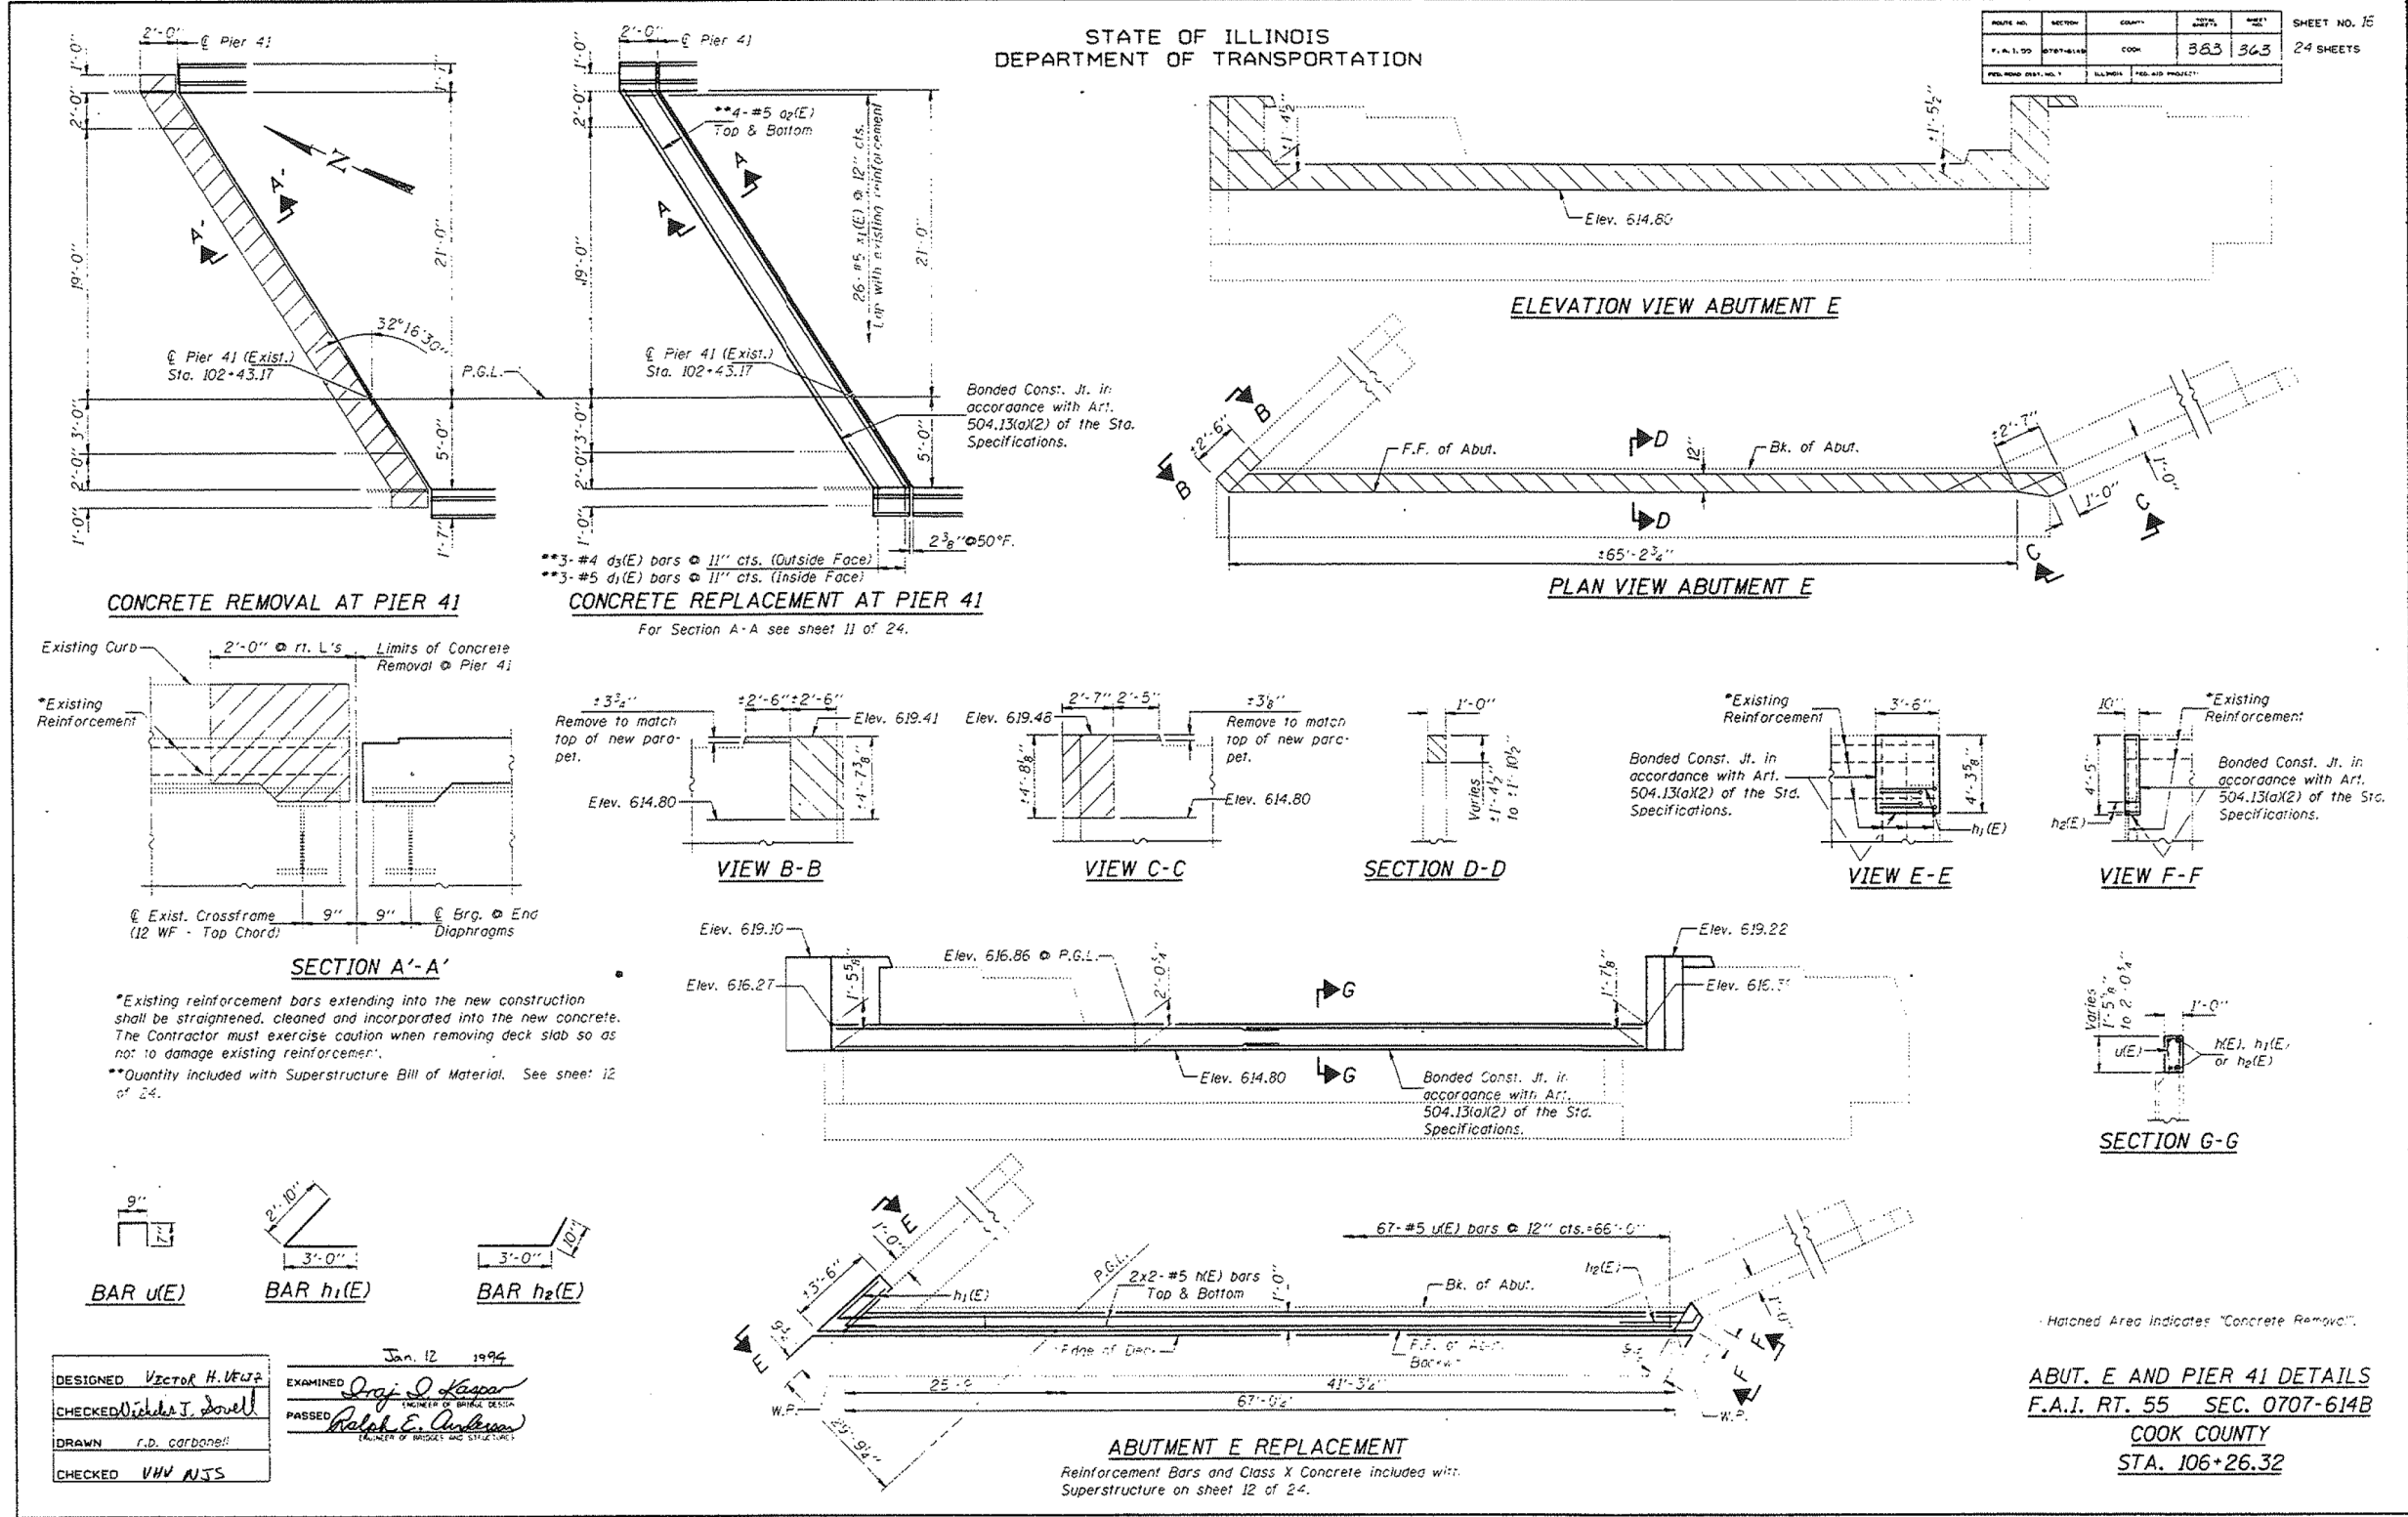

DESIGNED *Victor H. Ueva*  
CHECKED *Nicholas J. Howell*  
DRAWN *r.d. carbone*  
CHECKED *VHV NJS*

EXAMINED *Greg J. Kasper*  
PASSED *Ralph E. Anderson*

Jan. 12 1994

**benesch**  
engineers · scientists · planners

Alfred Benesch & Company  
205 North Michigan Avenue, Suite 2400  
Chicago, Illinois 60601  
312-565-0450 Job No. 10093

FILE NAME =	USER NAME = tjenicke	DESIGNED - FSM	REVISED -
0161026_60J16_X23_existplan23.dgn		CHECKED - RMM	REVISED -
	PLOT SCALE =	DRAWN - FSM	REVISED -
	PLOT DATE = 12/20/2013	CHECKED - RMM	REVISED -

STATE OF ILLINOIS  
DEPARTMENT OF TRANSPORTATION

EXISTING PLANS (1994) - S. ABUT. BACKWALL REPLACEMENT  
STRUCTURE NO. 016-1026

SHEET NO. SFX23 OF SFX30 SHEETS

FOR INFORMATION ONLY				
F.A.P. RTE.	SECTION	COUNTY	TOTAL SHEETS	SHEET NO.
372	2013-038B-R	COOK	821	583
CONTRACT NO. 60J16				
ILLINOIS FED. AID PROJECT				

X:\100005\10093\Eng\_Docs\_Phase\_1\11\SN\_016\_1026\_SB\_1st\_Ave\_Ramp\_cover\_Des\_Plaines\_River\_Final\1026\0161026\_60J16\_X23\_existplan23.dgn 2:47:16 PM 6/23/2014