


**NOTE:**  
 See Roadway Plans-Bridge Approach Schedule for Proposed Drainage Quantities.

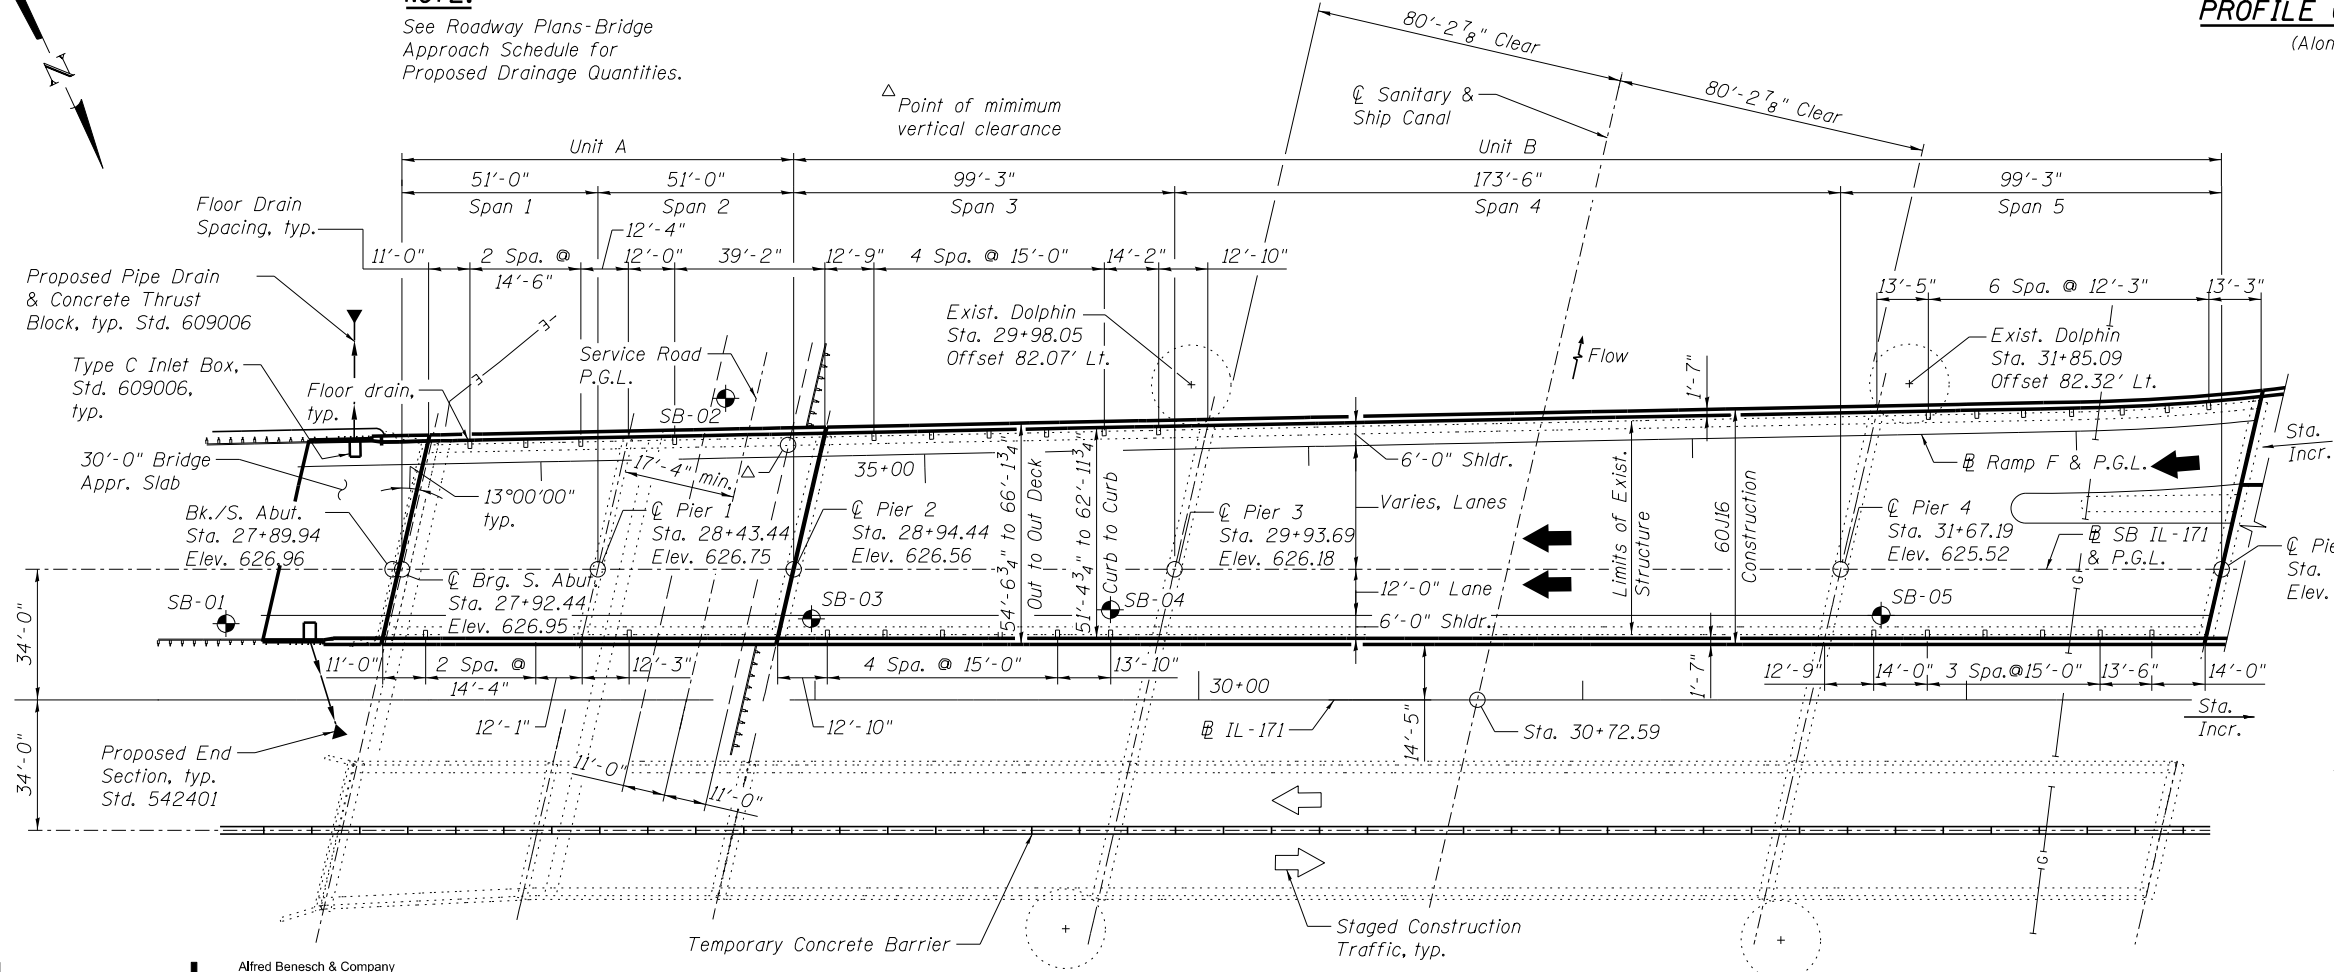

**EXISTING UTILITY LEGEND**

—G— Undergroud Gas Line  
 —E— Undergroud Electrical Line

**GENERAL PLAN AND ELEVATION SPANS 1 THROUGH 5**  
**SB IL-171 OVER SANITARY & SHIP CANAL (PUBLIC WATER), SERVICE RD., CANAL BANK RD., MWRDGC RR & RAMP E FAP 373 - SECTION 2013-038B-R**  
**COOK COUNTY**  
**STATION 30+72.59**  
**STRUCTURE NO. 016-0486**

**benesch**  
 engineers · scientists · planners

Alfred Benesch & Company  
 205 North Michigan Avenue, Suite 2400  
 Chicago, Illinois 60601  
 312-565-0450 Job No. 10093

FILE NAME =	USER NAME = jsurber	DESIGNED - TJJ	REVISD -
0160486.60J16.002.General.Plan.dgn		CHECKED - DTS	REVISD -
		DRAWN - RMG	REVISD -
		CHECKED - DTS	REVISD -

**STATE OF ILLINOIS**  
**DEPARTMENT OF TRANSPORTATION**

SHEET NO. S62 OF S6100 SHEETS

F.A.P. RTE.	SECTION	COUNTY	TOTAL SHEETS	SHEET NO.
373	2013-038B-R	COOK	821	592
CONTRACT NO. 60J16			ILLINOIS FED. AID PROJECT	

Y:\chicago\100005\100093\Eng\_Docs\Phase\_1\1\SN\_016\_0486\_0487\_1st\_Ave\_Over\_Canal\Final\0486\_016\_002\_General\_Plan.dgn 7/29/03 PM 8/6/2014