


**PLAN**

\* Cut to fit

**MINIMUM BAR LAP**  
(Slab)  
#5 bar = 3'-3"

**NOTES:**

1. For Superstructure Details, Section A-A and Section B-B, see Sheet SG41.
2. For Bill of Material and Bar Bends, see Sheet SG43.
3. For locations and spacing of Floor Drains, see Sheet SG3.
4. Bars indicated thus 26x2- #5 etc. indicates 26 lines of bars with 2 lengths per line.
5. Dimensions are based on a Rolled Rail Strip Seal Joint. If the Contractor elects to use the Welded Rail Strip Seal Joint, deck dimensions may require adjustments to satisfy the details on Sheet SG45.

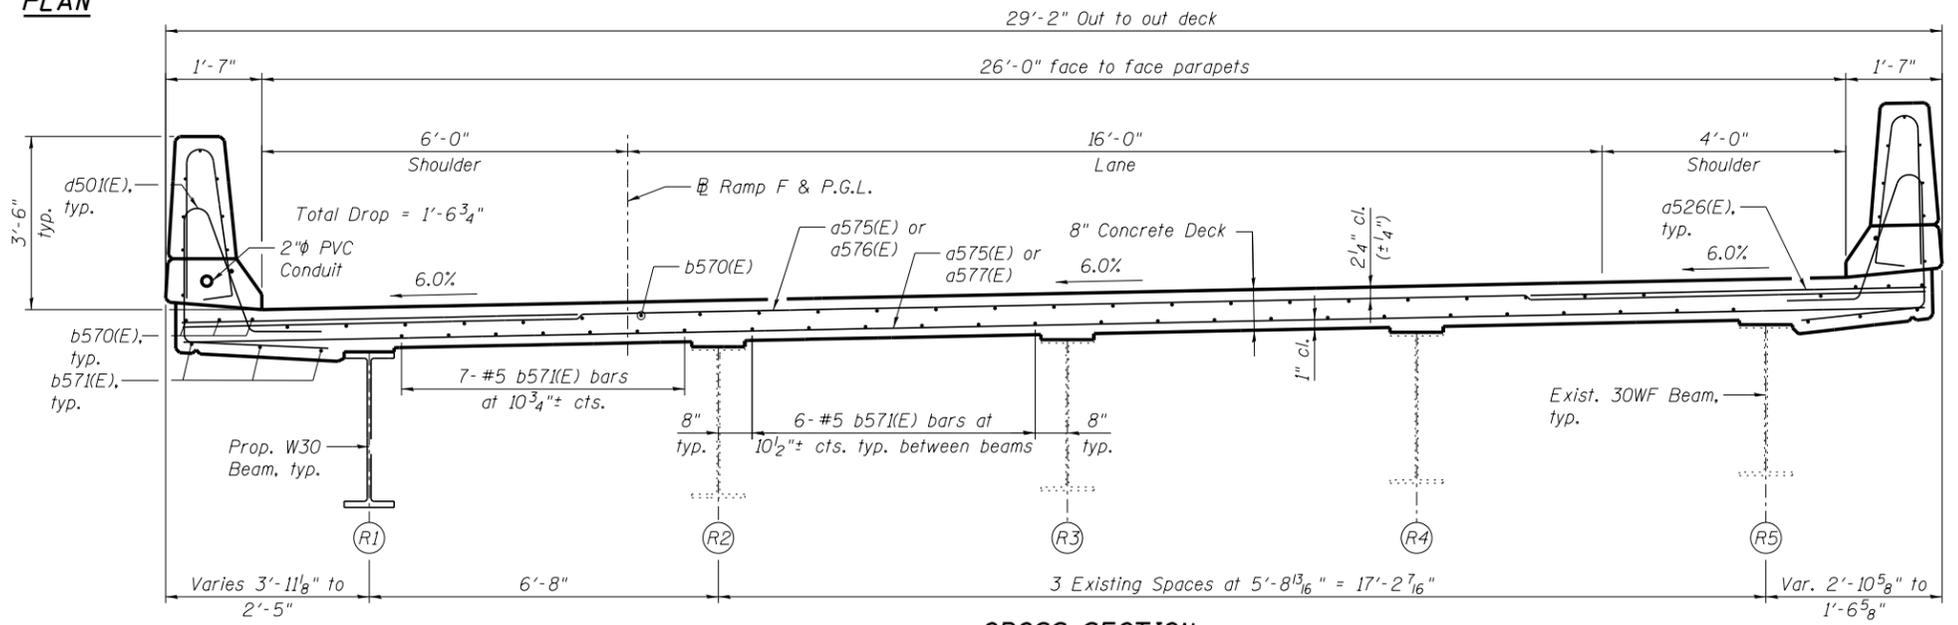

**CROSS SECTION**

(Looking North/Upstair along CL IL-171)

**benesch**  
engineers · scientists · planners  
Alfred Benesch & Company  
205 North Michigan Avenue, Suite 2400  
Chicago, Illinois 60601  
312-565-0450 Job No. 10093

FILE NAME =	USER NAME = jsurber	DESIGNED - JLS	REVISED -
0160486.60J16.034.Deck.Plan.7F.dgn		CHECKED - MFH	REVISED -
		DRAWN - RMG	REVISED -
		CHECKED - MFH	REVISED -

**STATE OF ILLINOIS**  
**DEPARTMENT OF TRANSPORTATION**

**DECK PLAN AND CROSS SECTION SPAN 7 RAMP F**  
**STRUCTURE NO. 016-0486**

SHEET NO. SG34 OF SG100 SHEETS

F.A.P. RTE.	SECTION	COUNTY	TOTAL SHEETS	SHEET NO.
373	2013-038B-R	COOK	821	624
CONTRACT NO.			60J16	
ILLINOIS FED. AID PROJECT				

Y:\chicago\100005\10093\Eng\_Docs\Phase\_1\1\SN\_016\_0486\_0487\_1st\_Ave\_over\_Canal\Final\Final\_0486\016\_034\_Deck\_Plan\_7F.dgn 7/29/14 5:55 PM 8/6/2014