


INSIDE ELEVATION OF WEST PARAPET

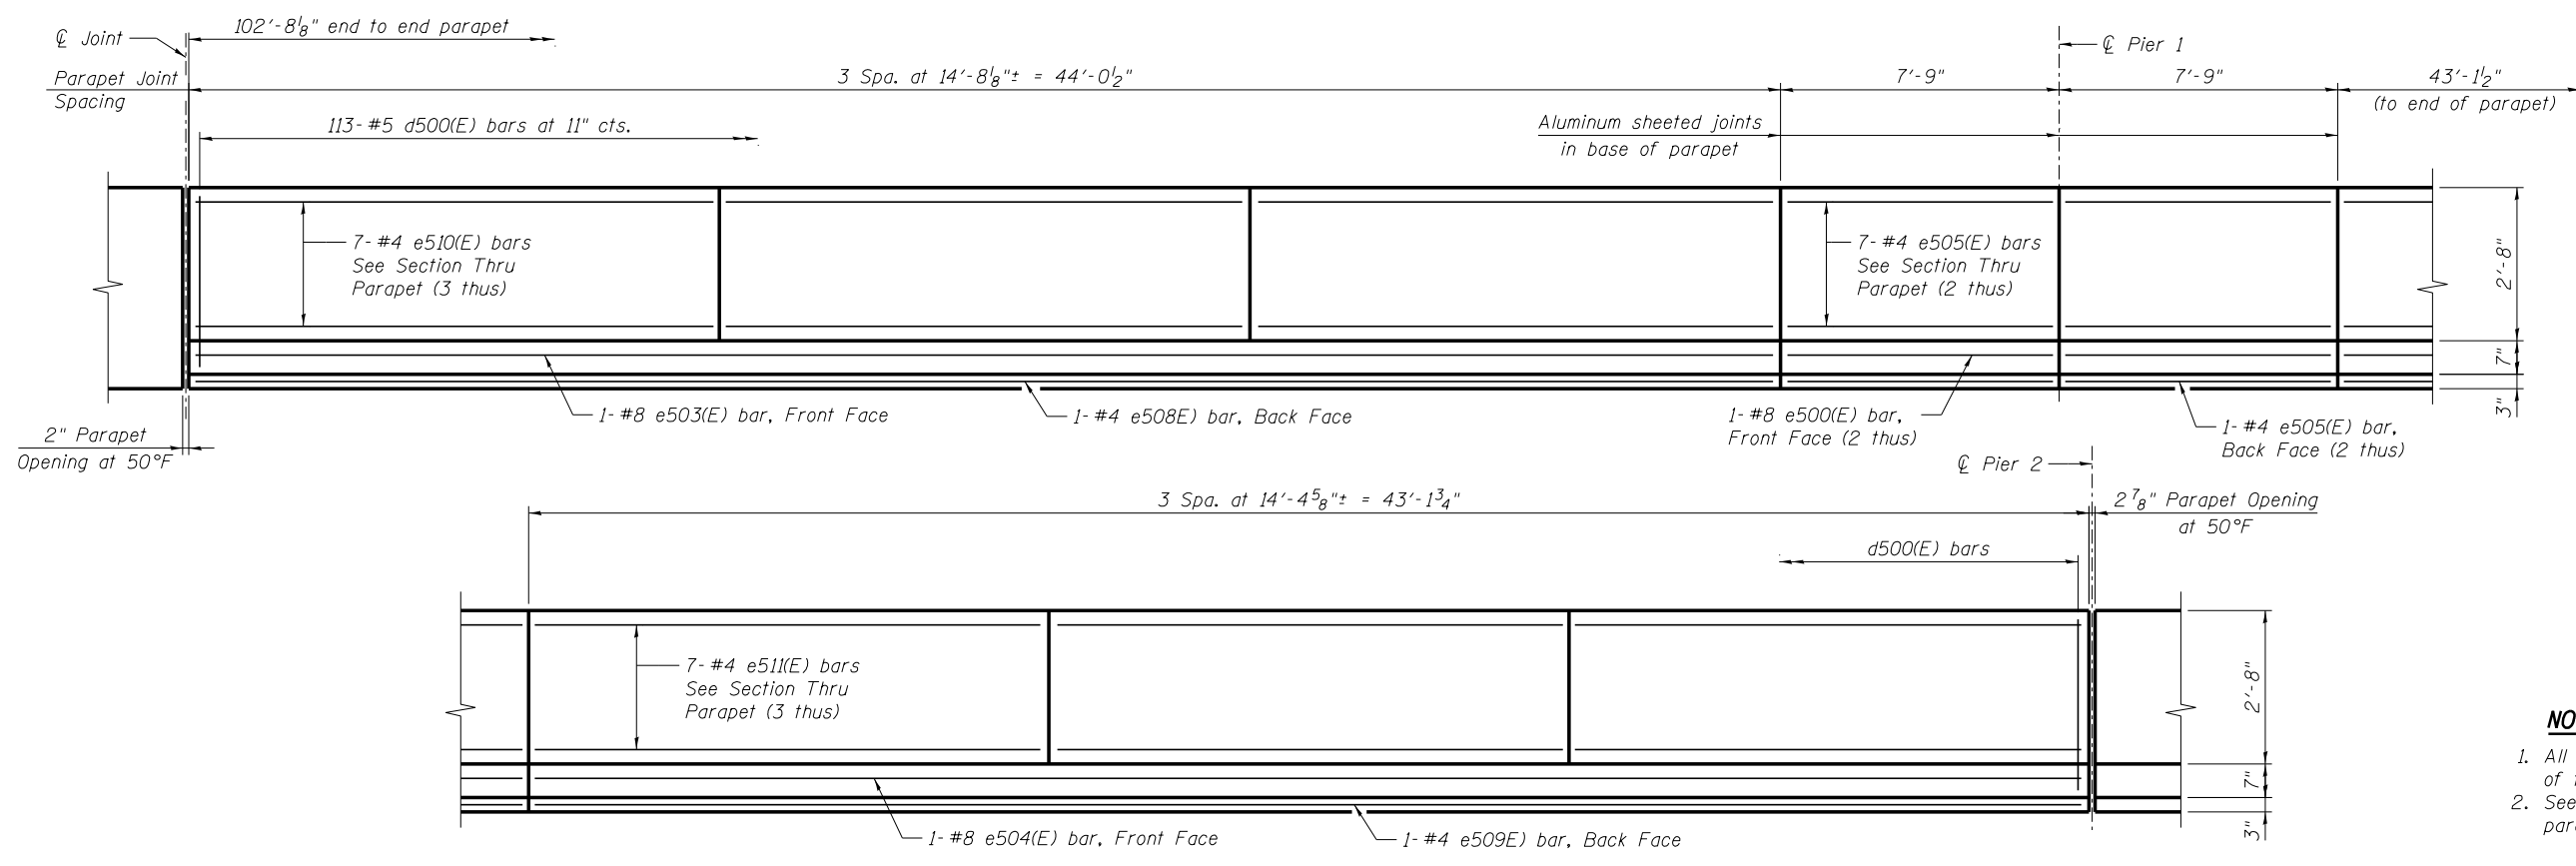

INSIDE ELEVATION OF EAST PARAPET
(Reflected View Shown)

- NOTES:**
- All dimensions shown are along the toe of the parapet (gutterline).
 - See Sheet SG41 for cross section thru parapet and parapet joint details.

benesch
engineers · scientists · planners

Alfred Benesch & Company
205 North Michigan Avenue, Suite 2400
Chicago, Illinois 60601
312-565-0450 Job No. 10093

FILE NAME =	USER NAME = jsurber	DESIGNED - JLS	REVISED -
		CHECKED - MFH	REVISED -
		DRAWN - RMG	REVISED -
		CHECKED - MFH	REVISED -

STATE OF ILLINOIS
DEPARTMENT OF TRANSPORTATION

PARAPET DETAILS SPANS 1 AND 2
STRUCTURE NO. 016-0486

SHEET NO. SG37 OF SG100 SHEETS

F.A.P. RTE.	SECTION	COUNTY	TOTAL SHEETS	SHEET NO.
373	2013-038B-R	COOK	821	627
CONTRACT NO.			60J16	

ILLINOIS FED. AID PROJECT

Y:\chicago\100005\100093\Eng_Docs_Phase_1\1\SN_016_0486_0487_1st_Ave_cover_Canal\Final\Final_0486_0160486_60J16_037_Parapet.Dtlis_Spans1.2.dgn 7:30:00 PM 8/6/2014