

EDGE OF OUTSIDE SHOULDER


Location	Station	Offset	Theoretical Grade Elevations
South End of Approach Slab	23+85.42	-34.00	627.51
A1	23+95.42	-34.00	627.53
A2	24+05.42	-34.00	627.54
North End of Approach Slab	24+15.42	-34.00	627.55

OUTSIDE EDGE OF MIDDLE LANE

Location	Station	Offset	Theoretical Grade Elevations
South End of Approach Slab	23+80.46	-12.00	627.94
A1	23+90.46	-12.00	627.96
A2	24+00.46	-12.00	627.98
North End of Approach Slab	24+10.46	-12.00	627.99

SB IL-171 P.G.L. & CROWN

Location	Station	Offset	Theoretical Grade Elevations
South End of Approach Slab	23+77.75	0.00	628.12
A1	23+87.75	0.00	628.14
A2	23+97.75	0.00	628.15
North End of Approach Slab	24+07.75	0.00	628.16

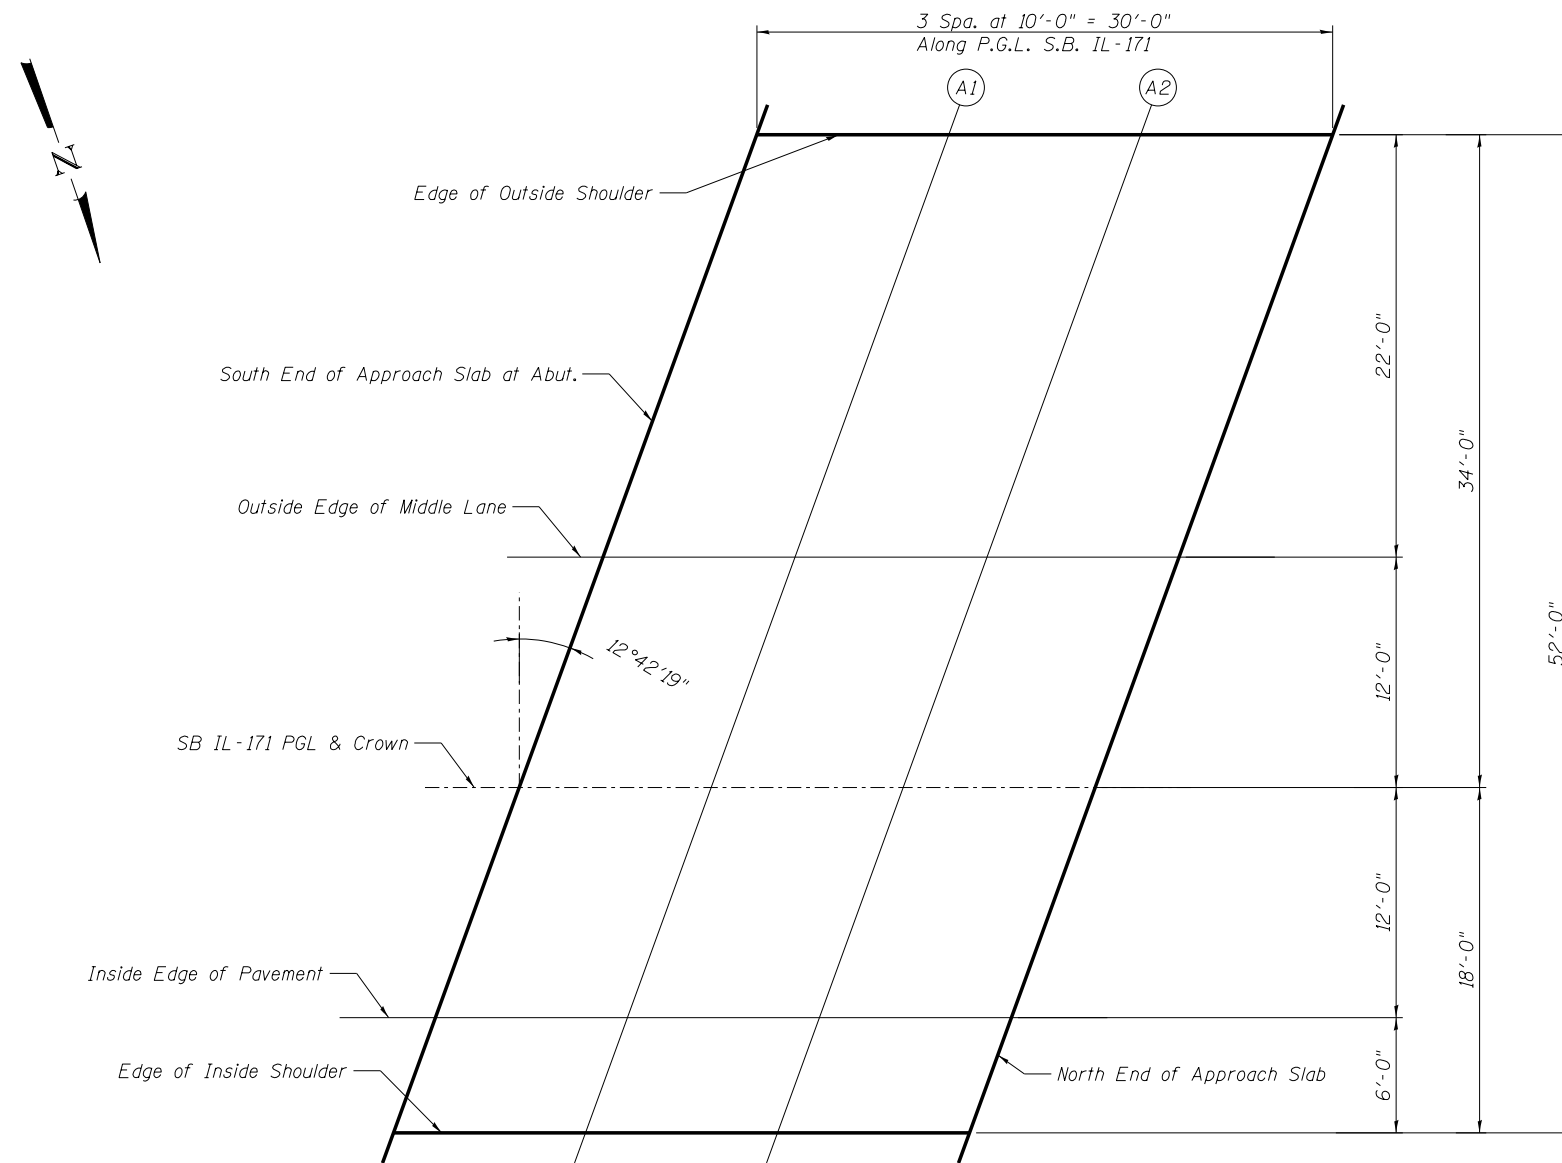

PLAN
(North Approach)

INSIDE EDGE OF PAVEMENT

Location	Station	Offset	Theoretical Grade Elevations
South End of Approach Slab	23+75.04	12.00	627.93
A1	23+85.04	12.00	627.95
A2	23+95.04	12.00	627.97
North End of Approach Slab	24+05.04	12.00	627.98

EDGE OF INSIDE SHOULDER

Location	Station	Offset	Theoretical Grade Elevations
South End of Approach Slab	23+73.69	18.00	627.81
A1	23+83.69	18.00	627.83
A2	23+93.69	18.00	627.85
North End of Approach Slab	24+03.69	18.00	627.86