


DATE	
BY	
PLAN	
REVISIONS	
NO.	
DATE	
BY	
DESCRIPTION	

DATE	
BY	
PROFILE	
REVISIONS	
NO.	
DATE	
BY	
DESCRIPTION	

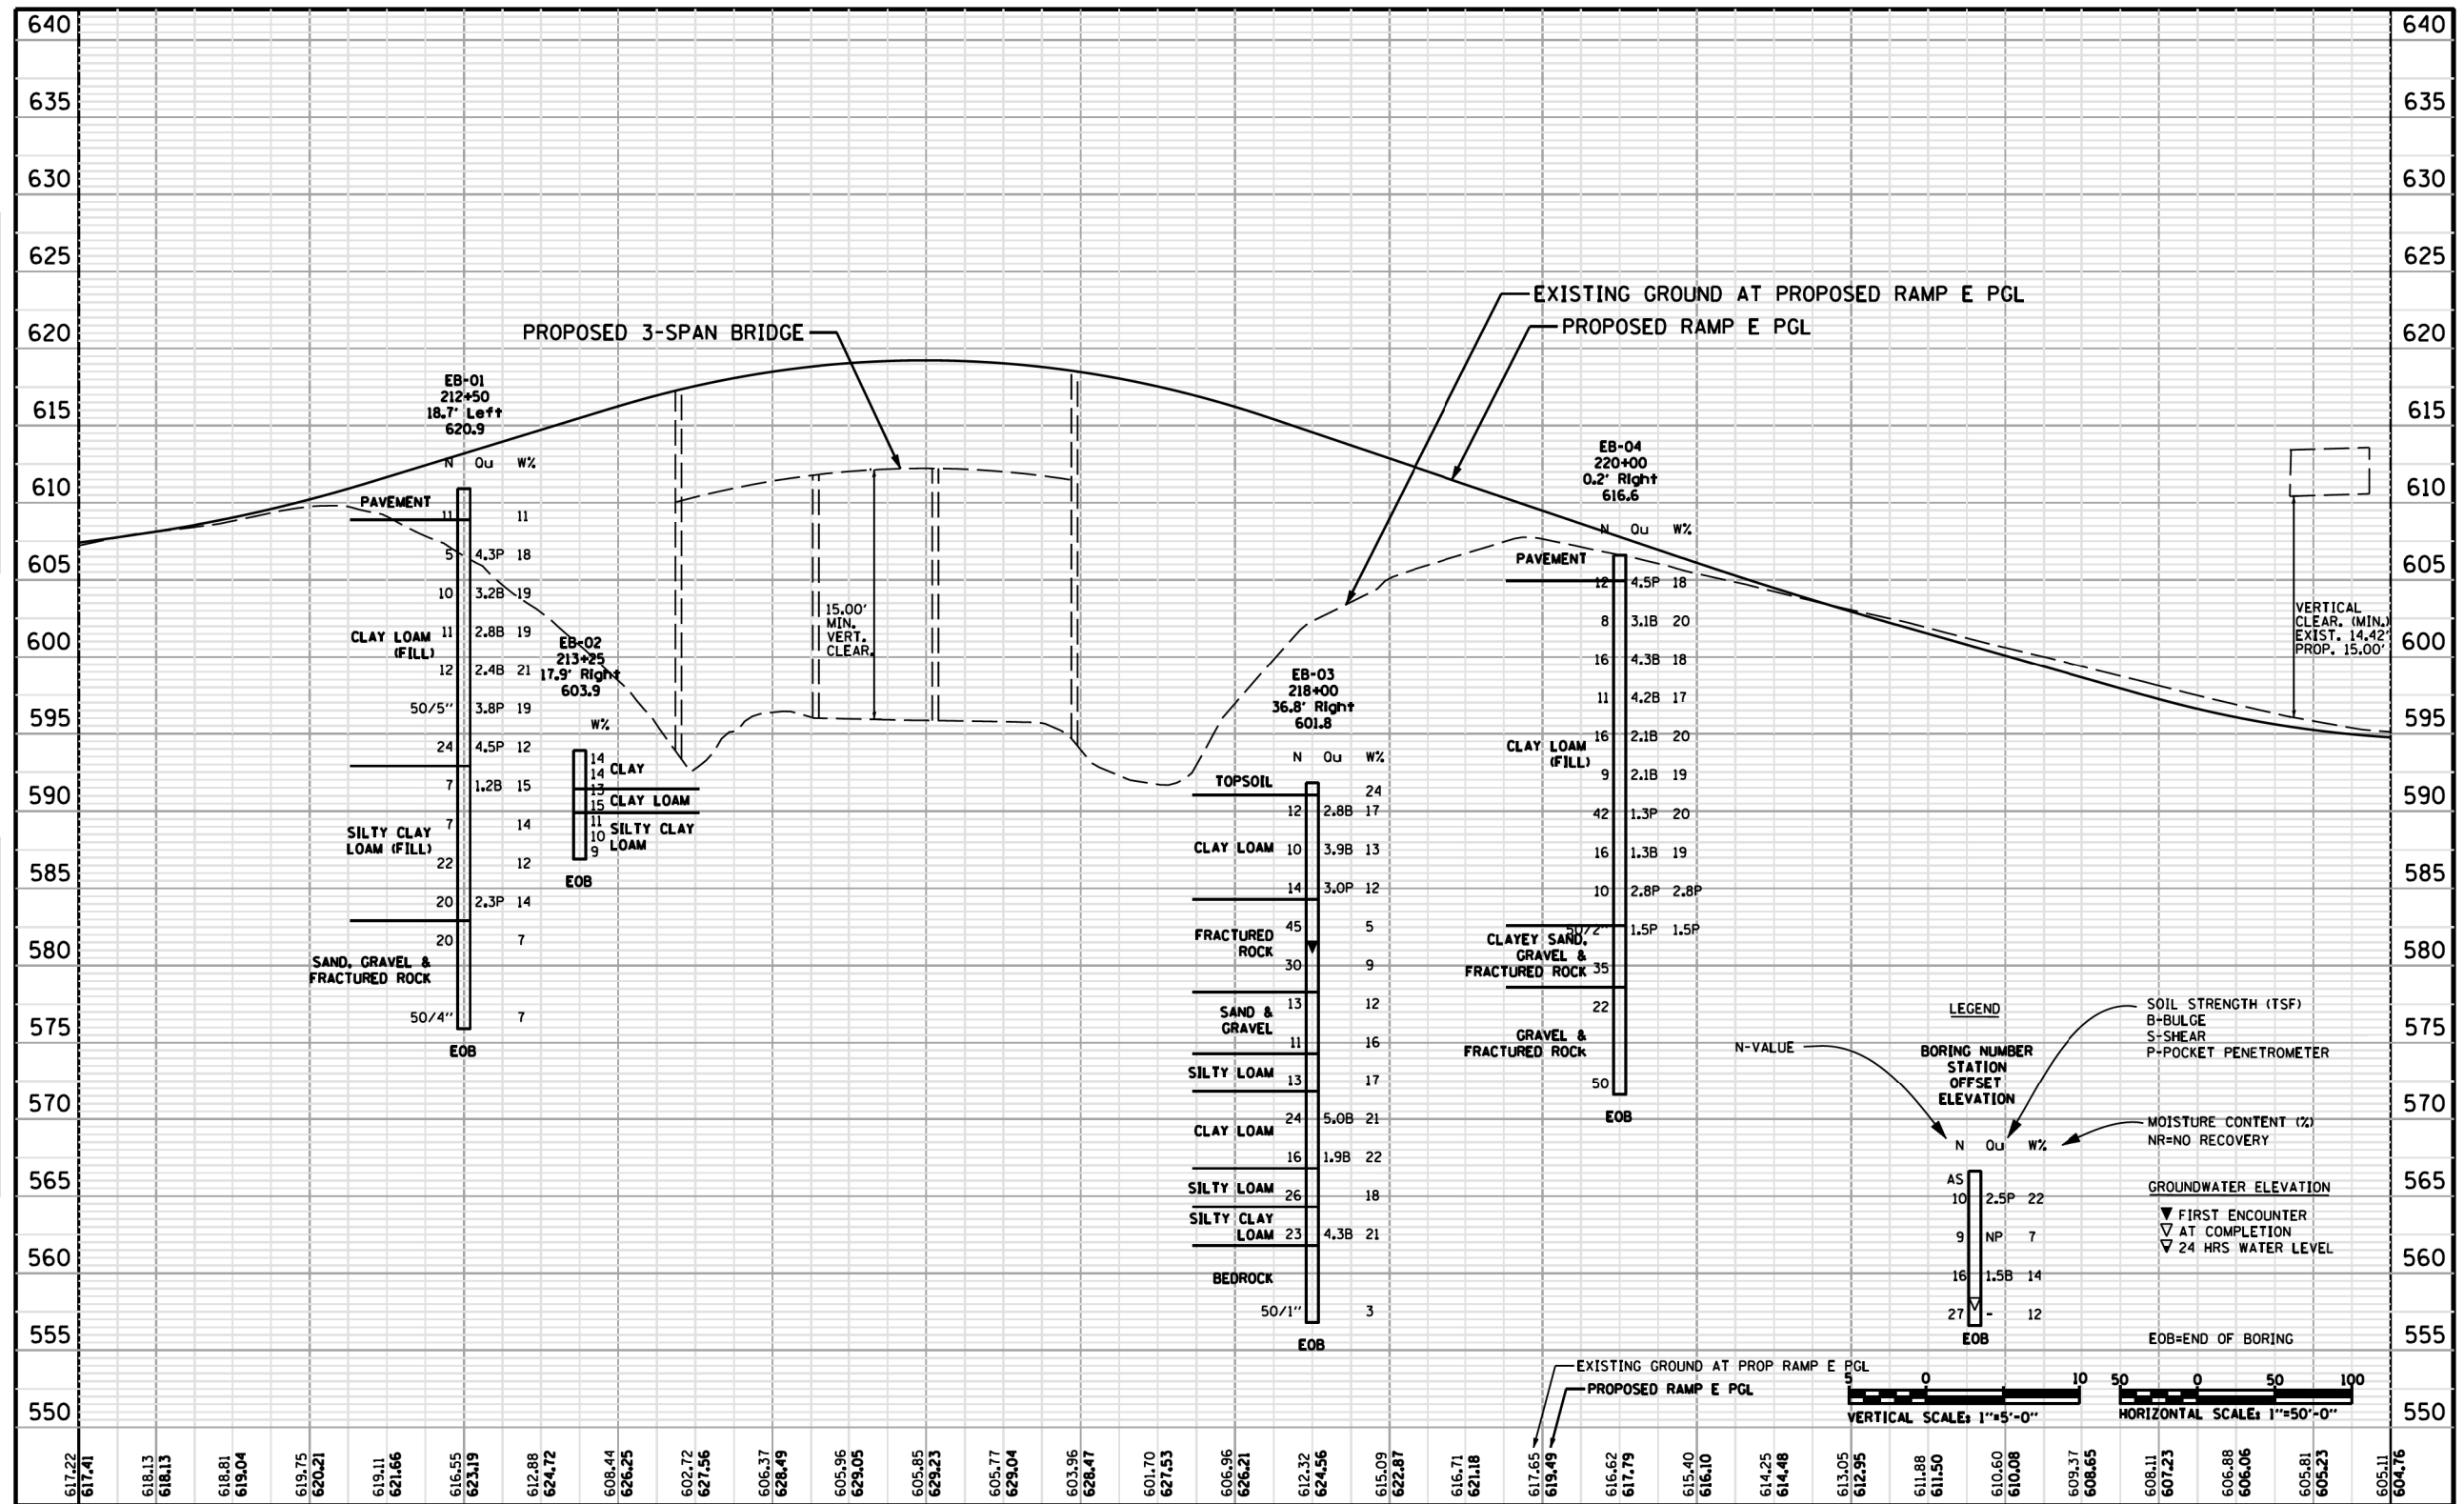

617.22 617.41	618.13 618.13	618.81 619.04	619.75 620.21	619.11 621.66	616.55 623.19	612.88 624.72	608.44 626.25	602.72 627.56	606.37 628.49	605.96 629.05	605.85 629.23	605.77 629.04	603.96 628.47	601.70 627.53	606.96 626.21	612.32 624.56	615.09 622.87	616.71 621.18	617.65 619.49	616.62 617.79	615.40 616.10	614.25 614.48	613.05 612.95	611.88 611.50	610.60 610.08	609.37 608.65	608.11 607.23	606.88 606.06	605.81 605.23	605.11 604.76
210+00	211+00	212+00	213+00	214+00	215+00	216+00	217+00	218+00	219+00	220+00	221+00	222+00	223+00	224+00	225+00															

 Geotechnical Engineering 805 Lakeside Center, Suite 204 Naperville, IL 60563 Tel: 630-231-1234	USER NAME *	DESIGNED - RWC	REVISED -	STATE OF ILLINOIS DEPARTMENT OF TRANSPORTATION	ILLINOIS ROUTE 171 EXISTING RAMP E SOIL BORING PROFILE		F.A.P. RTE.	SECTION	COUNTY	TOTAL SHEETS	SHEET NO.	
	PLOT SCALE *	CHECKED - AJP	REVISED -		SCALE: 1/8"=1'-0"	SHEET NO. 1 OF 1 SHEETS	STA. -	TO STA. -	372	XXX	COOK	1
	PLOT DATE *	DATE - 1/14/2014	REVISED -		FED. ROAD DIST. NO.	ILLINOIS FED. AID PROJECT	CONTRACT NO. XXX					

FILE NAME =	DESIGNED -	REVISED -	STATE OF ILLINOIS DEPARTMENT OF TRANSPORTATION	SOIL BORING PROFILE		F.A.P. RTE.	SECTION	COUNTY	TOTAL SHEETS	SHEET NO.				
... \D160J16-sht-bar-02.dgn	DRAWN -	REVISED -		SCALE:	SHEET	OF	SHEETS	STA.	TO STA.	372/373	2013-038B-R	COOK	821	714
USER NAME = tblank	CHECKED -	REVISED -		ILLINOIS FED. AID PROJECT		CONTRACT NO. 60J16								
PLOT DATE = 6/23/2014	DATE - 6/23/2014	REVISED -												