


DATE	
BY	
FINAL SURVEY	SURVEYED
NOTE BOOK	PLOTTED
NO.	TEMPLATE
	AREAS CHECKED

DATE	
BY	
ORIGINAL SURVEY	SURVEYED
NOTE BOOK	PLOTTED
NO.	TEMPLATE
	AREAS CHECKED

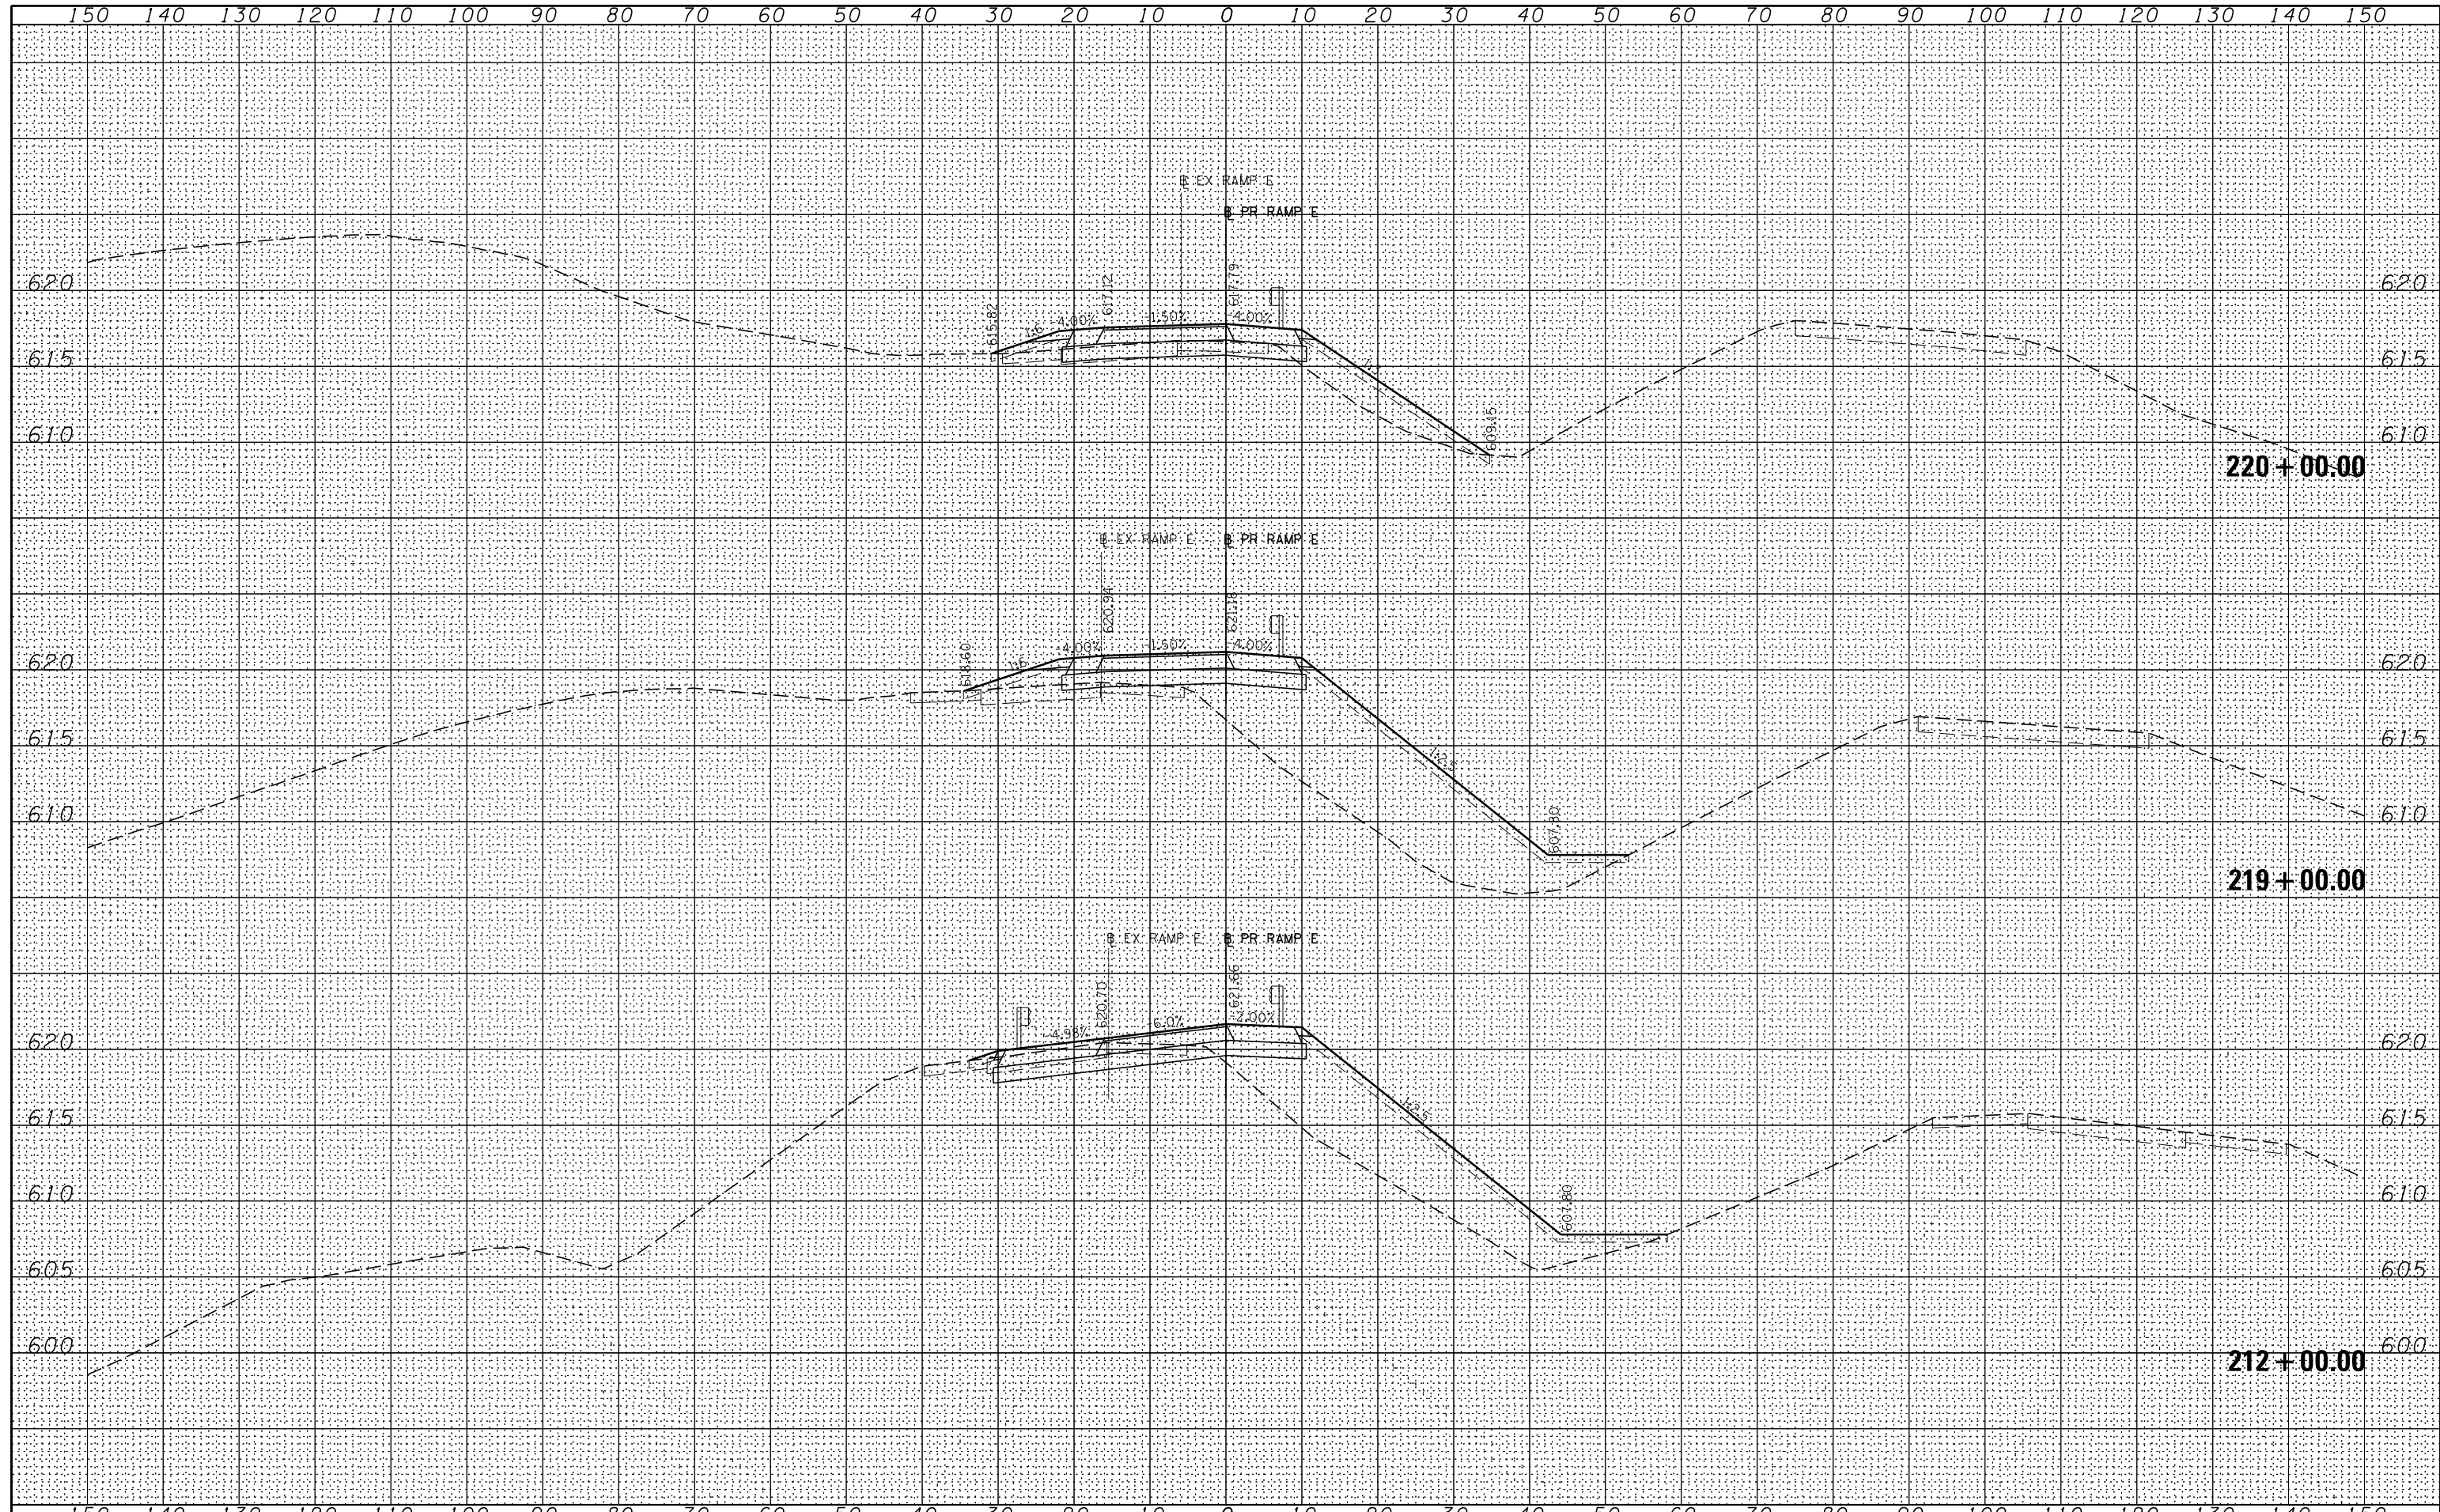

FILE NAME =	DESIGNED - AAA	REVISED -
...\\D160J16-sht-xxsst-prramp.e.dgn	DRAWN - TMB	REVISED -
USER NAME = tblank	CHECKED - JMM	REVISED -
PLOT DATE = 12/19/2013	DATE - 6/23/2014	REVISED -



STATE OF ILLINOIS
DIVISION OF TRANSPORTATION

CROSS SECTIONS - RAMP E

SCALE: H. 1"=10', V. 1"=5' SHEET NO. 671 OF 674 SHEETS STA. 212+00.00 TO STA. 220+00.00

F.A.P. RTE.	SECTION	COUNTY	TOTAL SHEETS	SHEET NO.
312/313	2013-038B-R	COOK	821	818
CONTRACT NO. 60J16				
ILLINOIS FED. AID PROJECT				