


• NOTE: SCHOOL CROSSING (8') TO BE INSTALLED AT STA. 16+55.

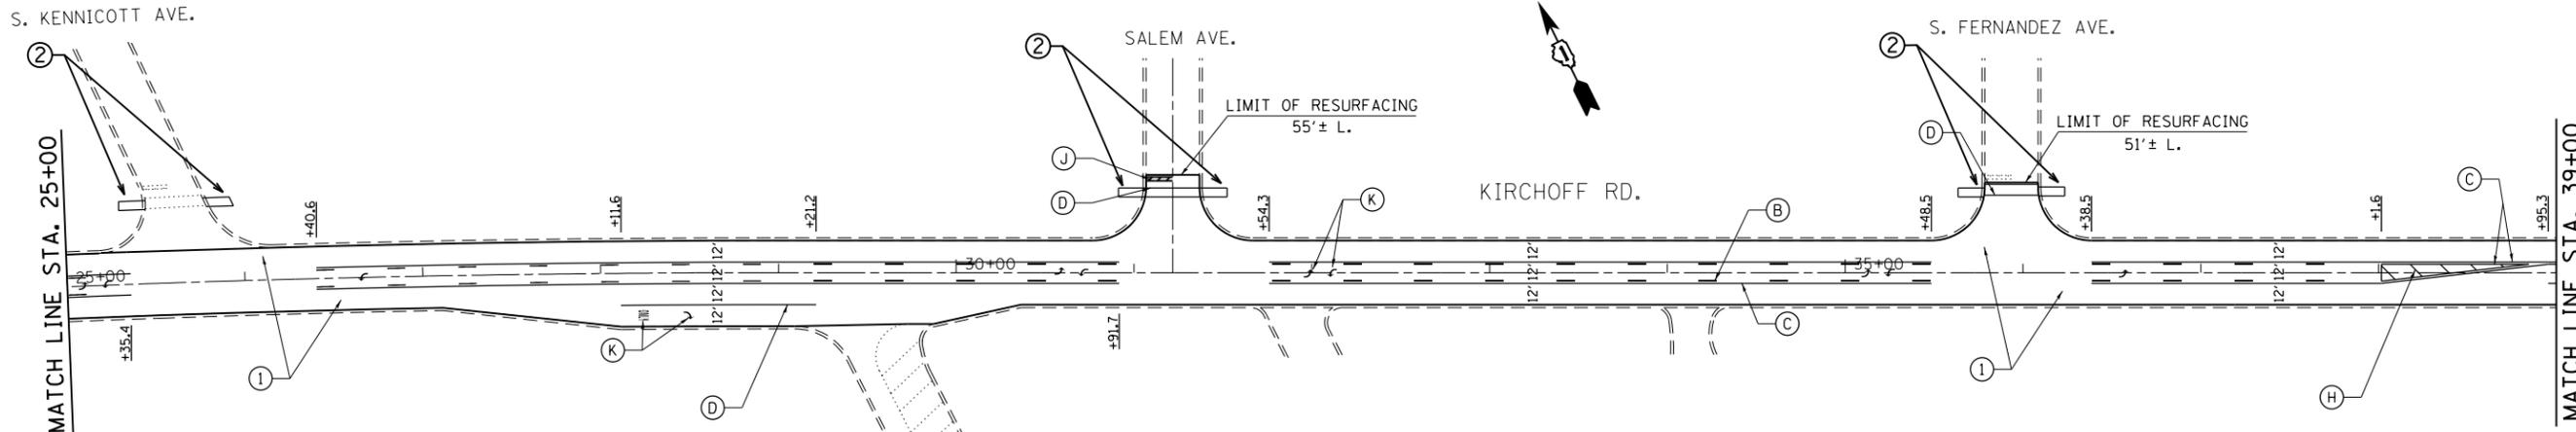

PAVEMENT MARKINGS

- (A) THERMOPLASTIC PAVEMENT MARKING - LINE 4" (WHITE) (10' DASH, 30' SKIP)
- (B) THERMOPLASTIC PAVEMENT MARKING - LINE 4" (YELLOW) (10' DASH, 30' SKIP)
- (C) THERMOPLASTIC PAVEMENT MARKING - LINE 4" (YELLOW)
- (D) THERMOPLASTIC PAVEMENT MARKING - LINE 6" (WHITE)
- (E) THERMOPLASTIC PAVEMENT MARKING - LINE 8" (WHITE)
- (F) THERMOPLASTIC PAVEMENT MARKING - LINE 8" (YELLOW)
- (G) THERMOPLASTIC PAVEMENT MARKING - LINE 12" (WHITE)
- (H) THERMOPLASTIC PAVEMENT MARKING - LINE 12" (YELLOW)
- (J) THERMOPLASTIC PAVEMENT MARKING - LINE 24" (WHITE)
- (K) THERMOPLASTIC PAVEMENT MARKING - LETTERS AND SYMBOLS

ROADWORK LEGEND

- (1) PROPOSED HOT-MIX ASPHALT SURFACE REMOVAL - 2 1/4"
 PROPOSED HOT-MIX ASPHALT SURFACE COURSE, MIX "D", N70 - 1 1/2"
 PROPOSED POLYMERIZED LEVELING BINDER (MACHINE METHOD), IL-4.75, N50 - 3/4"
- (2) PROPOSED SIDEWALK REMOVAL
 PROPOSED PCC SIDEWALK, 5"
 PROPOSED DETECTABLE WARNINGS
 PROPOSED REMOVAL AND DISPOSAL OF UNSUITABLE MATERIAL
 • SEE GENERAL NOTES

FILE NAME =	USER NAME = Aumm	DESIGNED -	REVISED - M.A. 8-13-14
et:\pw\work\p\dot\Aumm\d0241225\0109011-ht-plan.dgn		DRAWN -	REVISED -
	PLOT SCALE = 100.0000' / in.	CHECKED -	REVISED -
	PLOT DATE = 8/13/2014	DATE -	REVISED -

**STATE OF ILLINOIS
DEPARTMENT OF TRANSPORTATION**

ROADWAY AND PAVEMENT MARKING PLAN			
KIRCHOFF RD. (NEW WILKE RD. TO CENTRAL AVE.)			
SCALE:	SHEET NO.	OF SHEETS	STA. TO STA.

F.A.U. RTE.	SECTION	COUNTY	TOTAL SHEETS	SHEET NO.
3518	0405.2-RS	COOK	24	8
CONTRACT NO. 60M23				
ILLINOIS FED. AID PROJECT				