
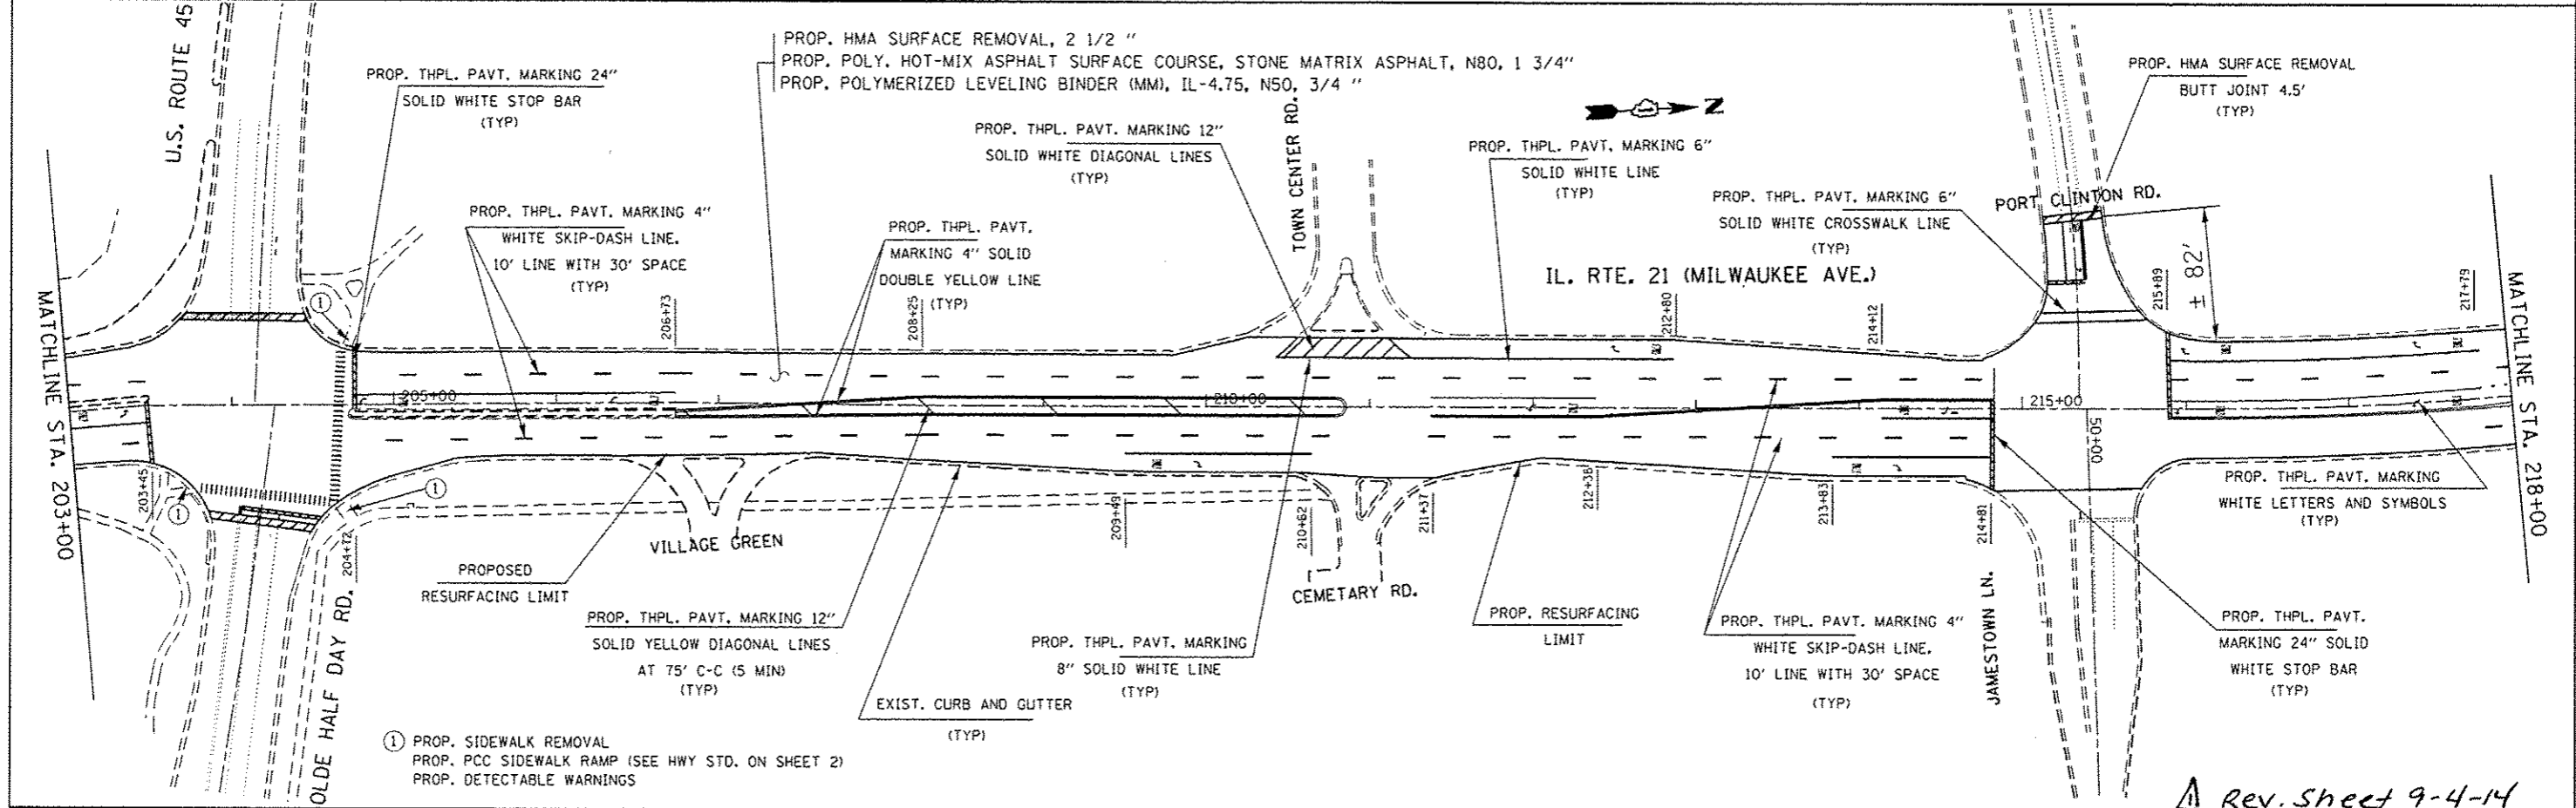


- ① PROP. SIDEWALK REMOVAL
- PROP. PCC SIDEWALK RAMP (SEE HWY STD. ON SHEET 2)
- PROP. DETECTABLE WARNINGS

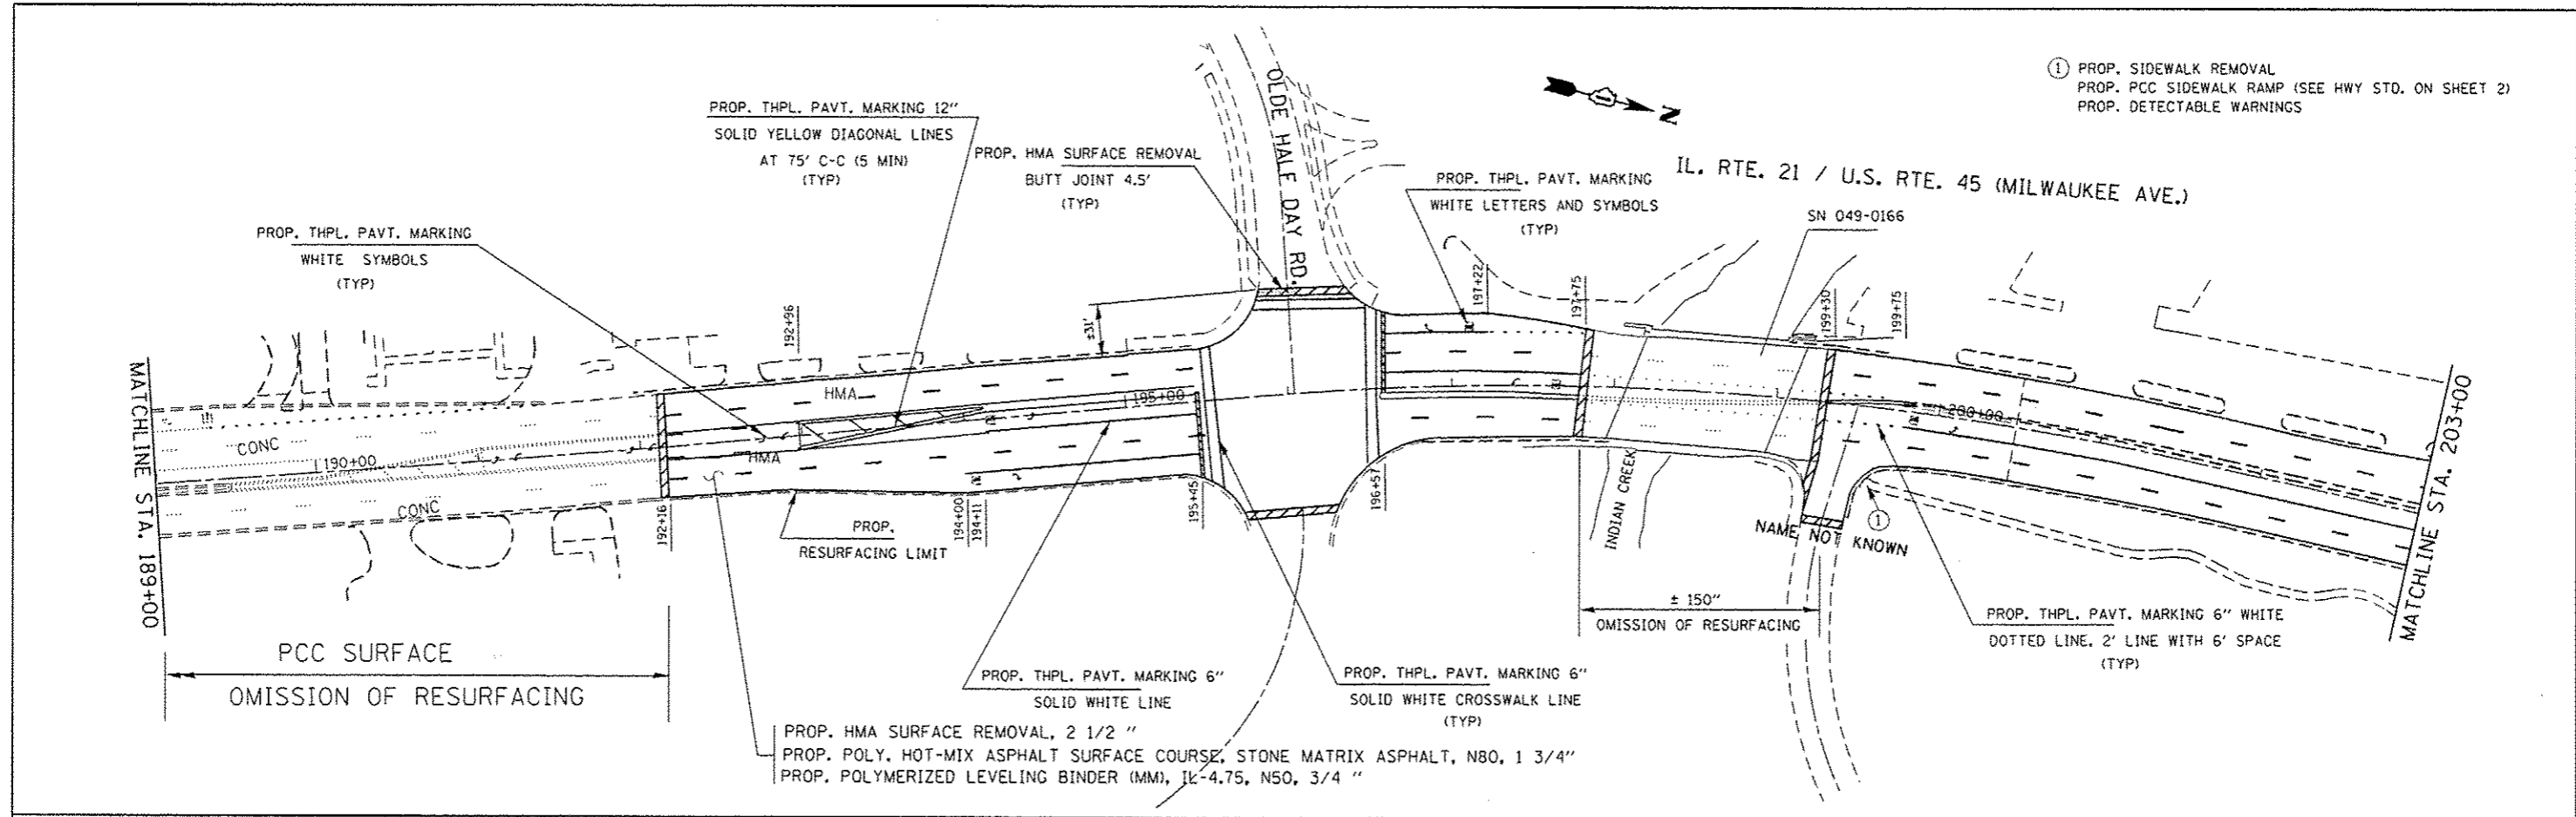

- ① PROP. SIDEWALK REMOVAL
- PROP. PCC SIDEWALK RAMP (SEE HWY STD. ON SHEET 2)
- PROP. DETECTABLE WARNINGS

Rev. Sheet 9-4-14

FILE NAME - c:\p\work\p\dot\hardnettr\08237694\0	USER NAME - hardnettr	DESIGNED -	REVISED -	STATE OF ILLINOIS DEPARTMENT OF TRANSPORTATION	PROPOSED ROADWAY PLAN IL. RTE. 21 / U.S. RTE. 45 (MILWAUKEE RD.)	F.A.P. RTE. 330	SECTION 11&1YRS-3	COUNTY LAKE	TOTAL SHEETS 60	SHEET NO. 15
	PLOT SCALE = 1/8" = 100'	CHECKED -	REVISED -			SCALE:	SHEET OF SHEETS STA. TO STA.	CONTRACT NO. 60V03	ILLINOIS FED. AID PROJECT	
PLOT DATE = 8/22/2014	DATE -	REVISED -	REVISED -							