


① PROP. SIDEWALK REMOVAL
 PROP. PCC SIDEWALK RAMP (SEE HWY STD. ON SHEET 2)
 PROP. DETECTABLE WARNINGS

PROP. HMA SURFACE REMOVAL, 2 1/2 "
 PROP. POLY. HOT-MIX ASPHALT SURFACE COURSE, MIX "F", N90, 1 3/4 "
 PROP. POLYMERIZED LEVELING BINDER (MM), IL-4.75, N50, 3/4 "

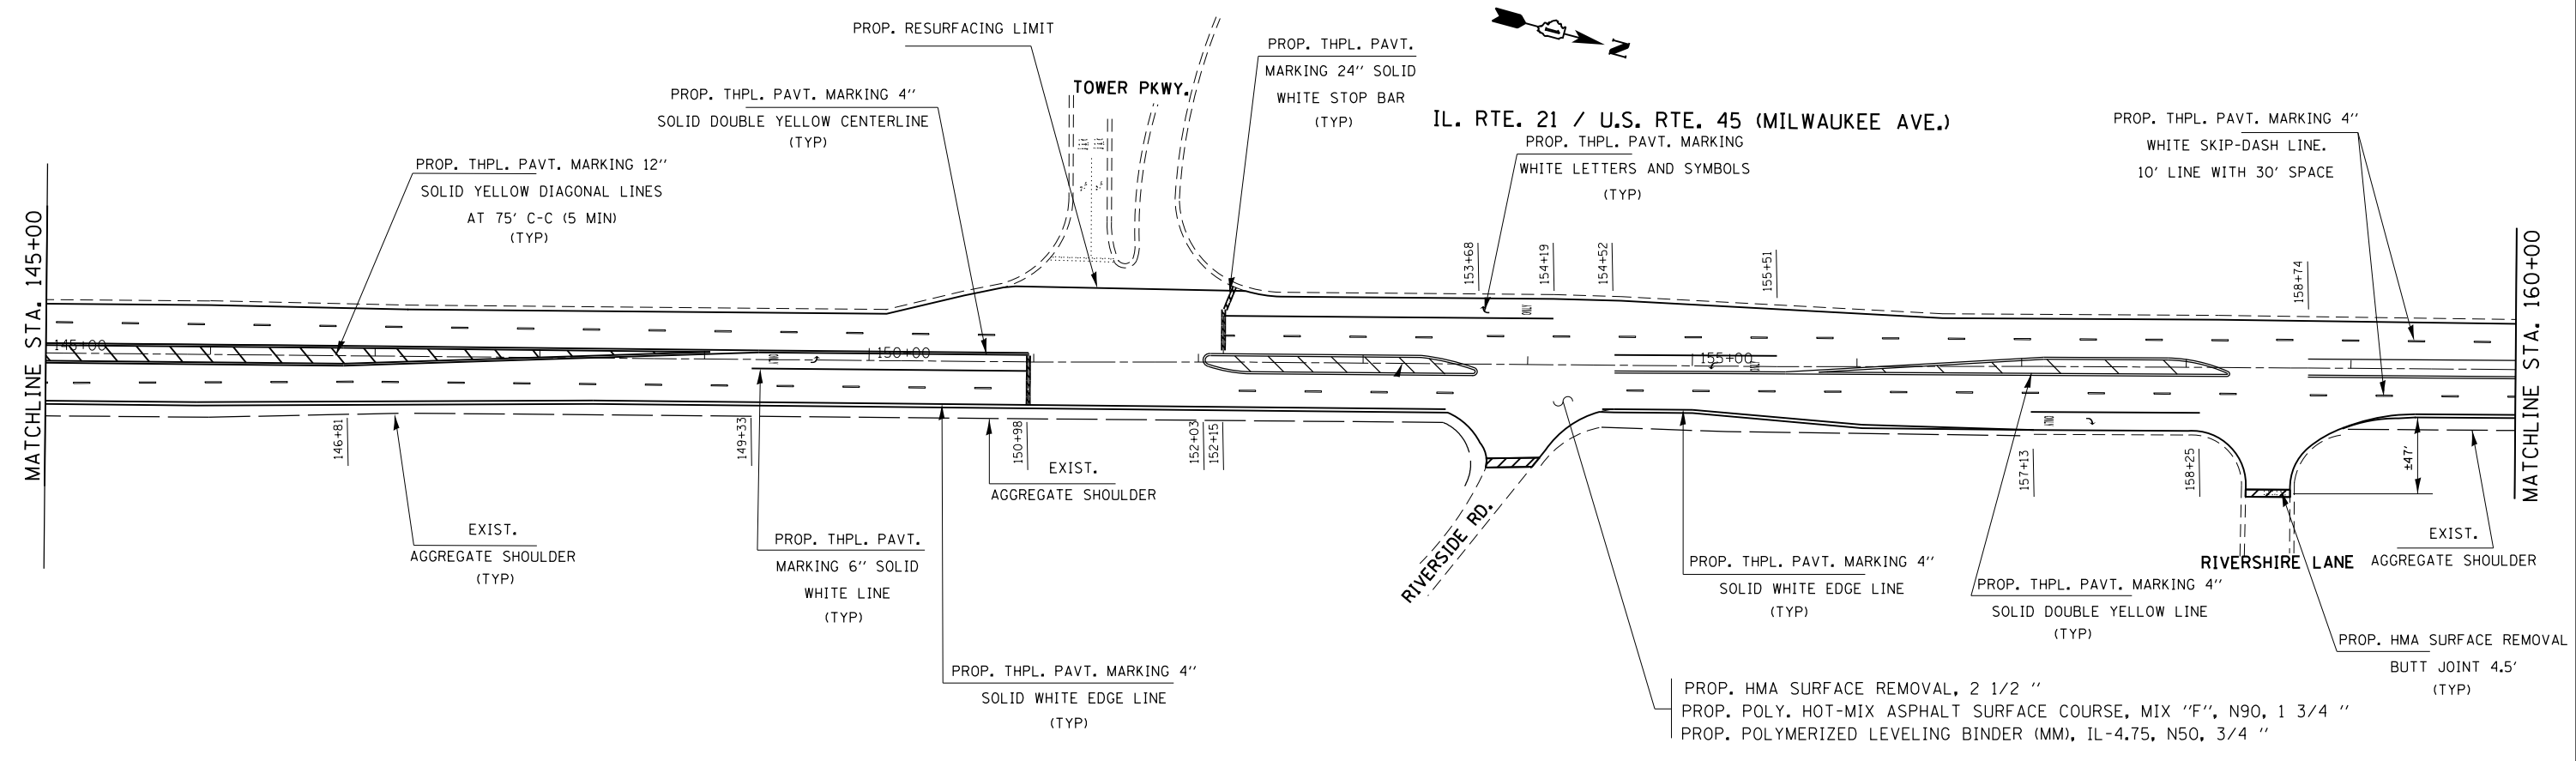

PROP. HMA SURFACE REMOVAL, 2 1/2 "
 PROP. POLY. HOT-MIX ASPHALT SURFACE COURSE, MIX "F", N90, 1 3/4 "
 PROP. POLYMERIZED LEVELING BINDER (MM), IL-4.75, N50, 3/4 "

FILE NAME =	USER NAME = hardnettbr	DESIGNED -	REVISED -	STATE OF ILLINOIS DEPARTMENT OF TRANSPORTATION	PROPOSED ROADWAY PLAN IL. RTE. 21 / U.S. RTE. 45 (MILWAUKEE RD.)	F.A.P. RTE.	SECTION	COUNTY	TOTAL SHEETS	SHEET NO.	
ci:\pw\work\p\dot\hardnettbr\d0337694\051012-sh1-plan.dgn	PLOT SCALE = 100.0000' / in.	DRAWN -	REVISED -			330	(1&1Y)RS-3	LAKE	60	13	
Default	PLOT DATE = 7/16/2014	CHECKED -	REVISED -			CONTRACT NO. 60V03					
		DATE -	REVISED -			ILLINOIS FED. AID PROJECT					