



U.S. ROUTE 45
(96TH AVENUE/LAGRANGE ROAD)

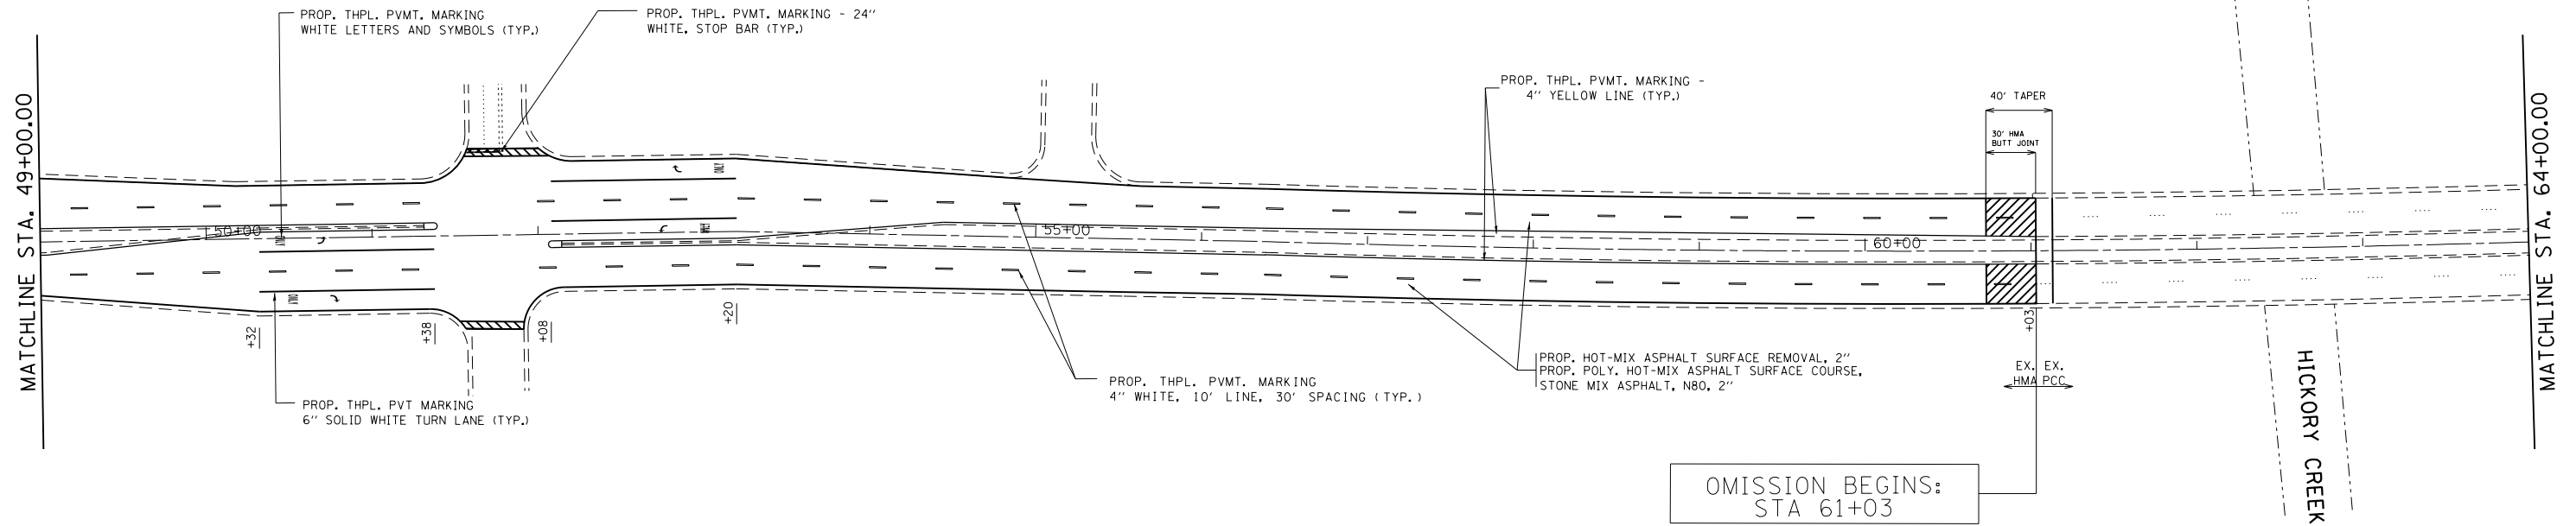

OMISSION BEGINS:
STA 61+03

U.S. ROUTE 45
(96TH AVENUE/LAGRANGE ROAD)

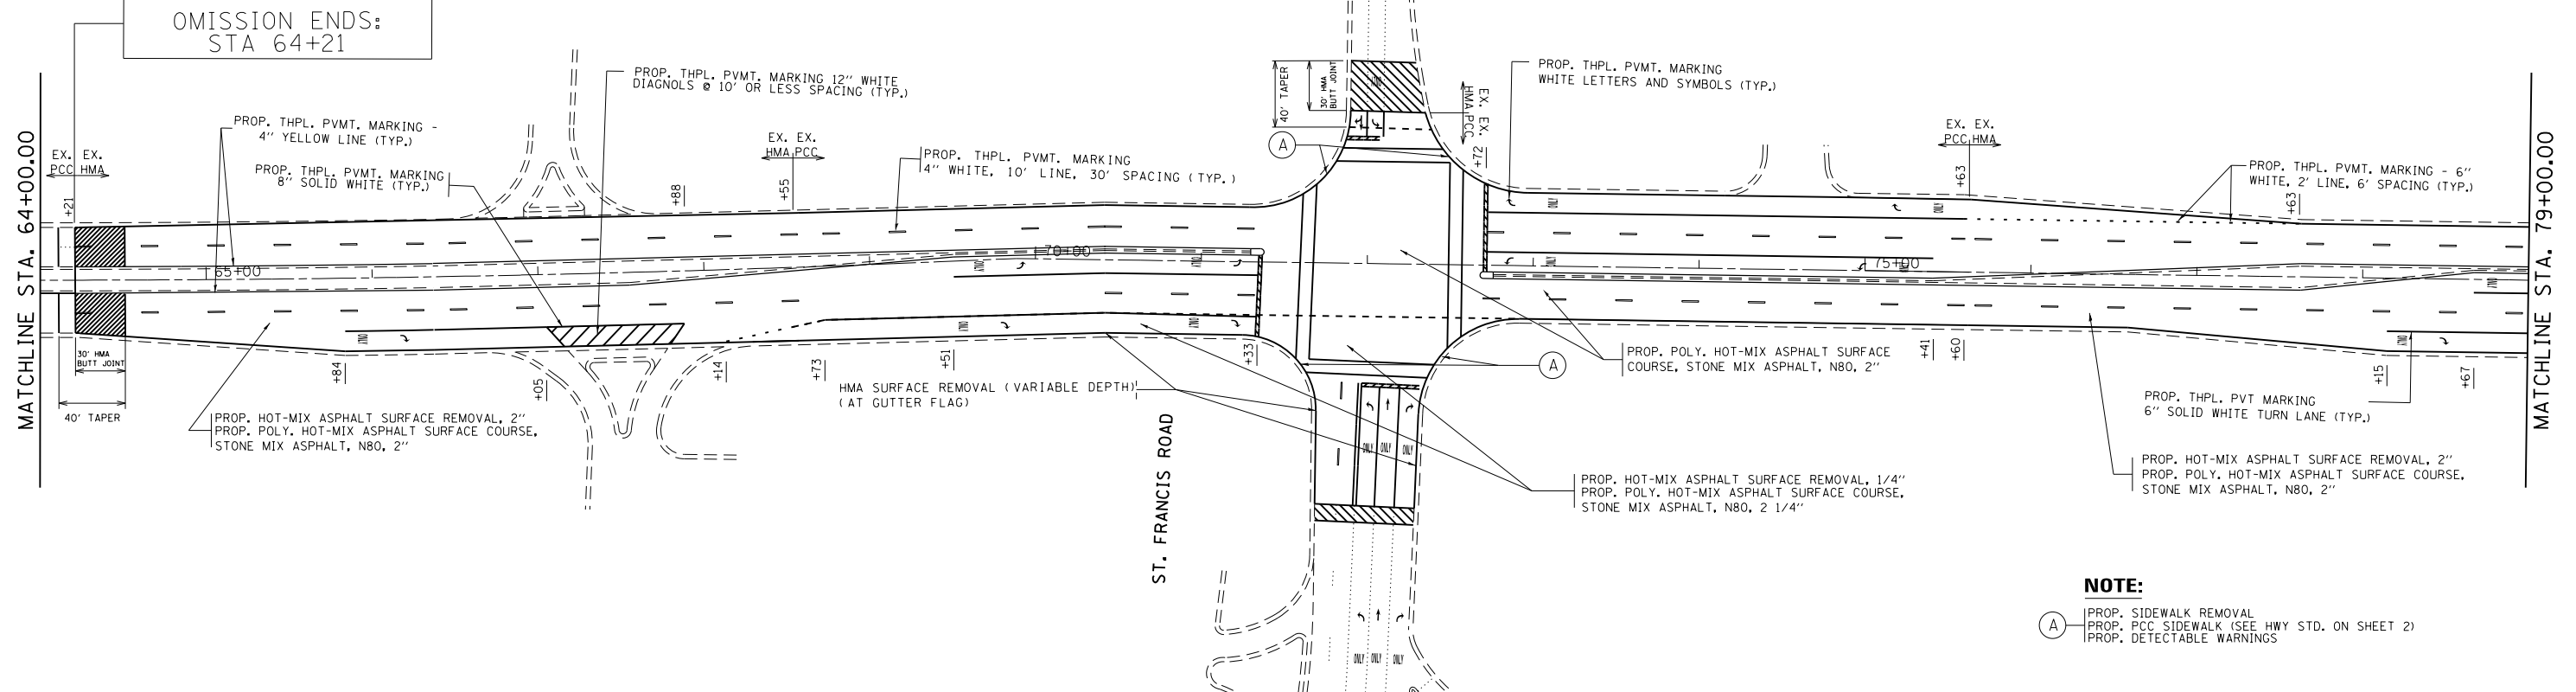

OMISSION ENDS:
STA 64+21

NOTE:
 (A) PROP. SIDEWALK REMOVAL
 PROP. PCC SIDEWALK (SEE HWY STD. ON SHEET 2)
 PROP. DETECTABLE WARNINGS

FILE NAME = c:\pw\work\p101dot\osbornenp\d0311016\015	USER NAME = osbornenp 612-sht-plan.dgn	DESIGNED - DRAWN -	REVISED - REVISED -	STATE OF ILLINOIS DEPARTMENT OF TRANSPORTATION	ROADWAY & PAVEMENT MARKINGS PLAN SHEET U.S. ROUTE 45 (96TH AVENUE/LAGRANGE ROAD) (BIRCH AVENUE TO COLORADO AVENUE)	F.A.P. RTE. = 330	SECTION (104R1RS)	COUNTY WILL	TOTAL SHEETS 26	SHEET NO. 8		
Default	PLOT SCALE = 100.000' / in.	CHECKED -	REVISED -			SCALE: 1" = 50'	SHEET OF SHEETS	STA. 49+00.00	TO STA. 79+00.00	CONTRACT NO. 60V09		
	PLOT DATE = 6/13/2014	DATE -	REVISED -			ILLINOIS FED. AID PROJECT						