




**CONCRETE BARRIER TRANSITION AND DETAILED SHOULDER ELEVATIONS**

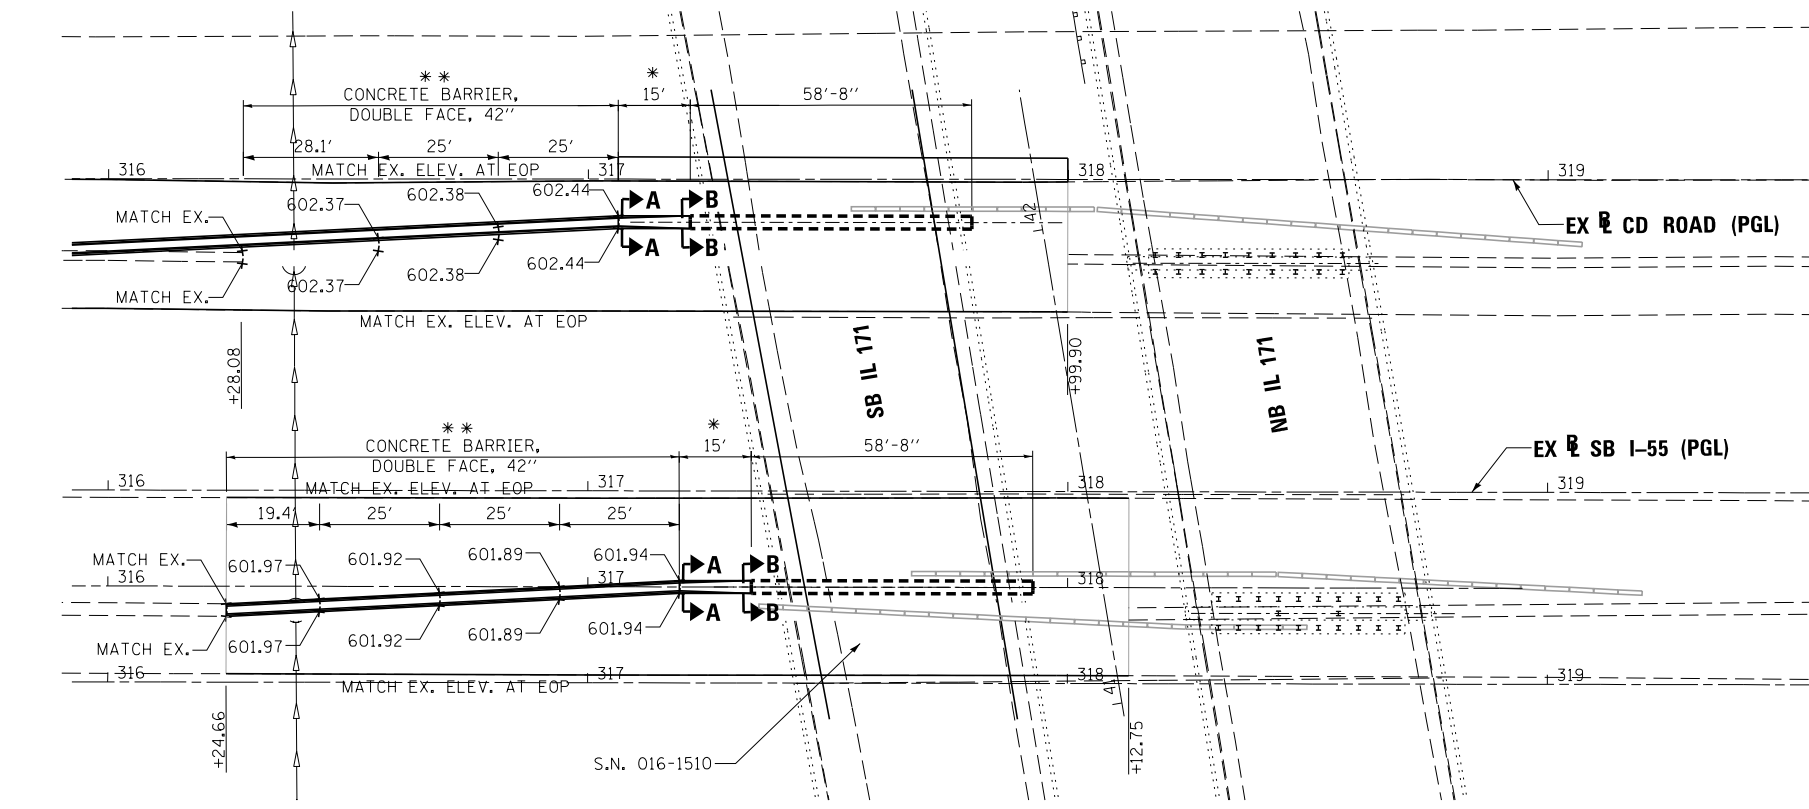

**CONCRETE BARRIER TRANSITION AND DETAILED SHOULDER ELEVATIONS**

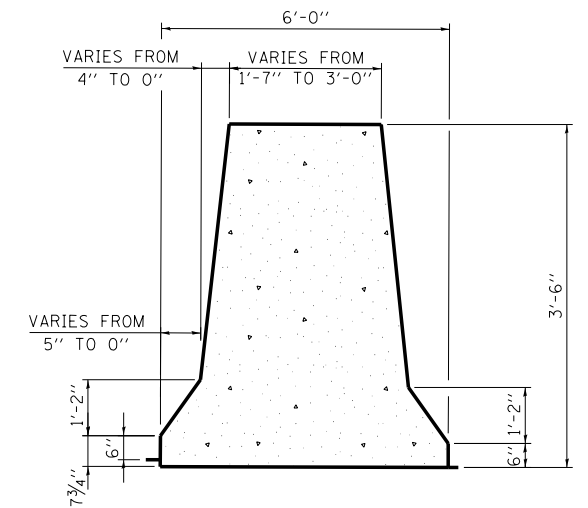

**SECTION A-A**  
CONCRETE BARRIER TRANSITION

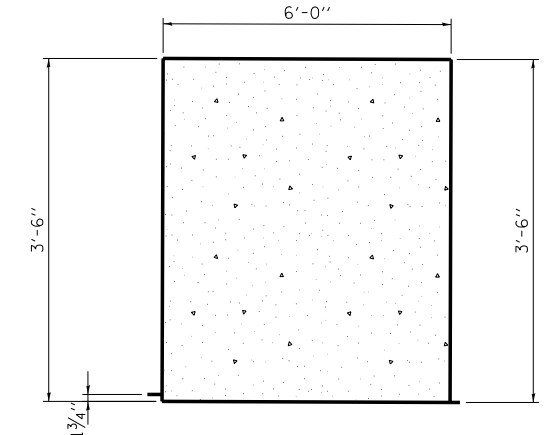

**SECTION B-B**  
CONCRETE BARRIER TRANSITION

**SCHEDULE:**

CONCRETE BARRIER TRANSITION STATION RANGES:

STRUCTURE	SIDE	FROM STA	TO STA
SN 016-1510	N	317+06.23	317+21.23
SN 016-1510	S	317+19.08	317+34.08
SN 016-1512	N	311+16.24	311+31.24
SN 016-1512	N	311+68.41	311+83.41
SN 016-1512	S	311+56.71	311+71.71
SN 016-1512	S	312+11.82	312+26.82

ALL STATIONS ARE BASED ON I-55 CL.

**NOTES:**

1. PREFORMED JOINT FILLER (1") SHALL BE PLACED AT BOTH ENDS OF EACH CONCRETE BARRIER TRANSITION SEGMENTS. COST OF PREFORMED JOINT FILLER SHALL BE INCLUDED IN THE COST OF CONCRETE BARRIER TRANSITION.
  2. FOR ANCHORING METHODS SEE STANDARD 637006-03.
  3. SEE SHEET 25 FOR PROFILES.
- \* CONCRETE BARRIER TRANSITION
- \*\* WIDTH OF THE EXISTING PIERS AT I-55 VARY ALONG THE HEIGHT OF THE PIERS. CONCRETE BARRIER TRANSITION SEGMENTS SHALL TRANSITION TO MATCH EXISTING PIER SECTIONS. CONTRACTOR SHALL MATCH PIER IN THE FIELD.

FILE NAME =	DESIGNED - AAA	REVISED -
...N0160W77-det:155-01.dgn	DRAWN - TMB	REVISED -
USER NAME = toddblank	CHECKED - JMM	REVISED -
PLOT DATE = 8/7/2014	DATE - 6/23/2014	REVISED -



**STATE OF ILLINOIS**  
**DEPARTMENT OF TRANSPORTATION**

**ROADWAY DETAILS**  
**I-55**

SCALE: SHEET 5 OF 5 SHEETS STA. TO STA.

F.A.P. RTE.	SECTION	COUNTY	TOTAL SHEETS	SHEET NO.
373	10707-608 & 611HB-B	COOK	177	26
CONTRACT NO. 60W77				
ILLINOIS FED. AID PROJECT				