


SCHEDULE OF SIGNS

SIGN NUMBER	SIGN TYPE	SIGN NUMBER	SIGN TYPE
1	DETOUR AHEAD	6	END DETOUR
2	EXIT CLOSED	7	UP ARROW
3	ROAD CLOSED	8	RIGHT TURN
4	DETOUR (Left Arrow)	9	RIGHT TURN
5	DETOUR (Right Arrow)	9A	UP AND RIGHT TURN
		10	LEFT TURN
		11	LEFT TURN
		12	NO LEFT TURN
		13	NO RIGHT TURN
		14	NORTH
		15	SOUTH
		16	DETOUR
		17	TO
		18	ILLINOIS 171
		19	55
		20	ONLY
		21	ROAD CLOSED AHEAD
		22	ROAD CLOSED 500 ft
		23	ROAD CONSTRUCTION AHEAD

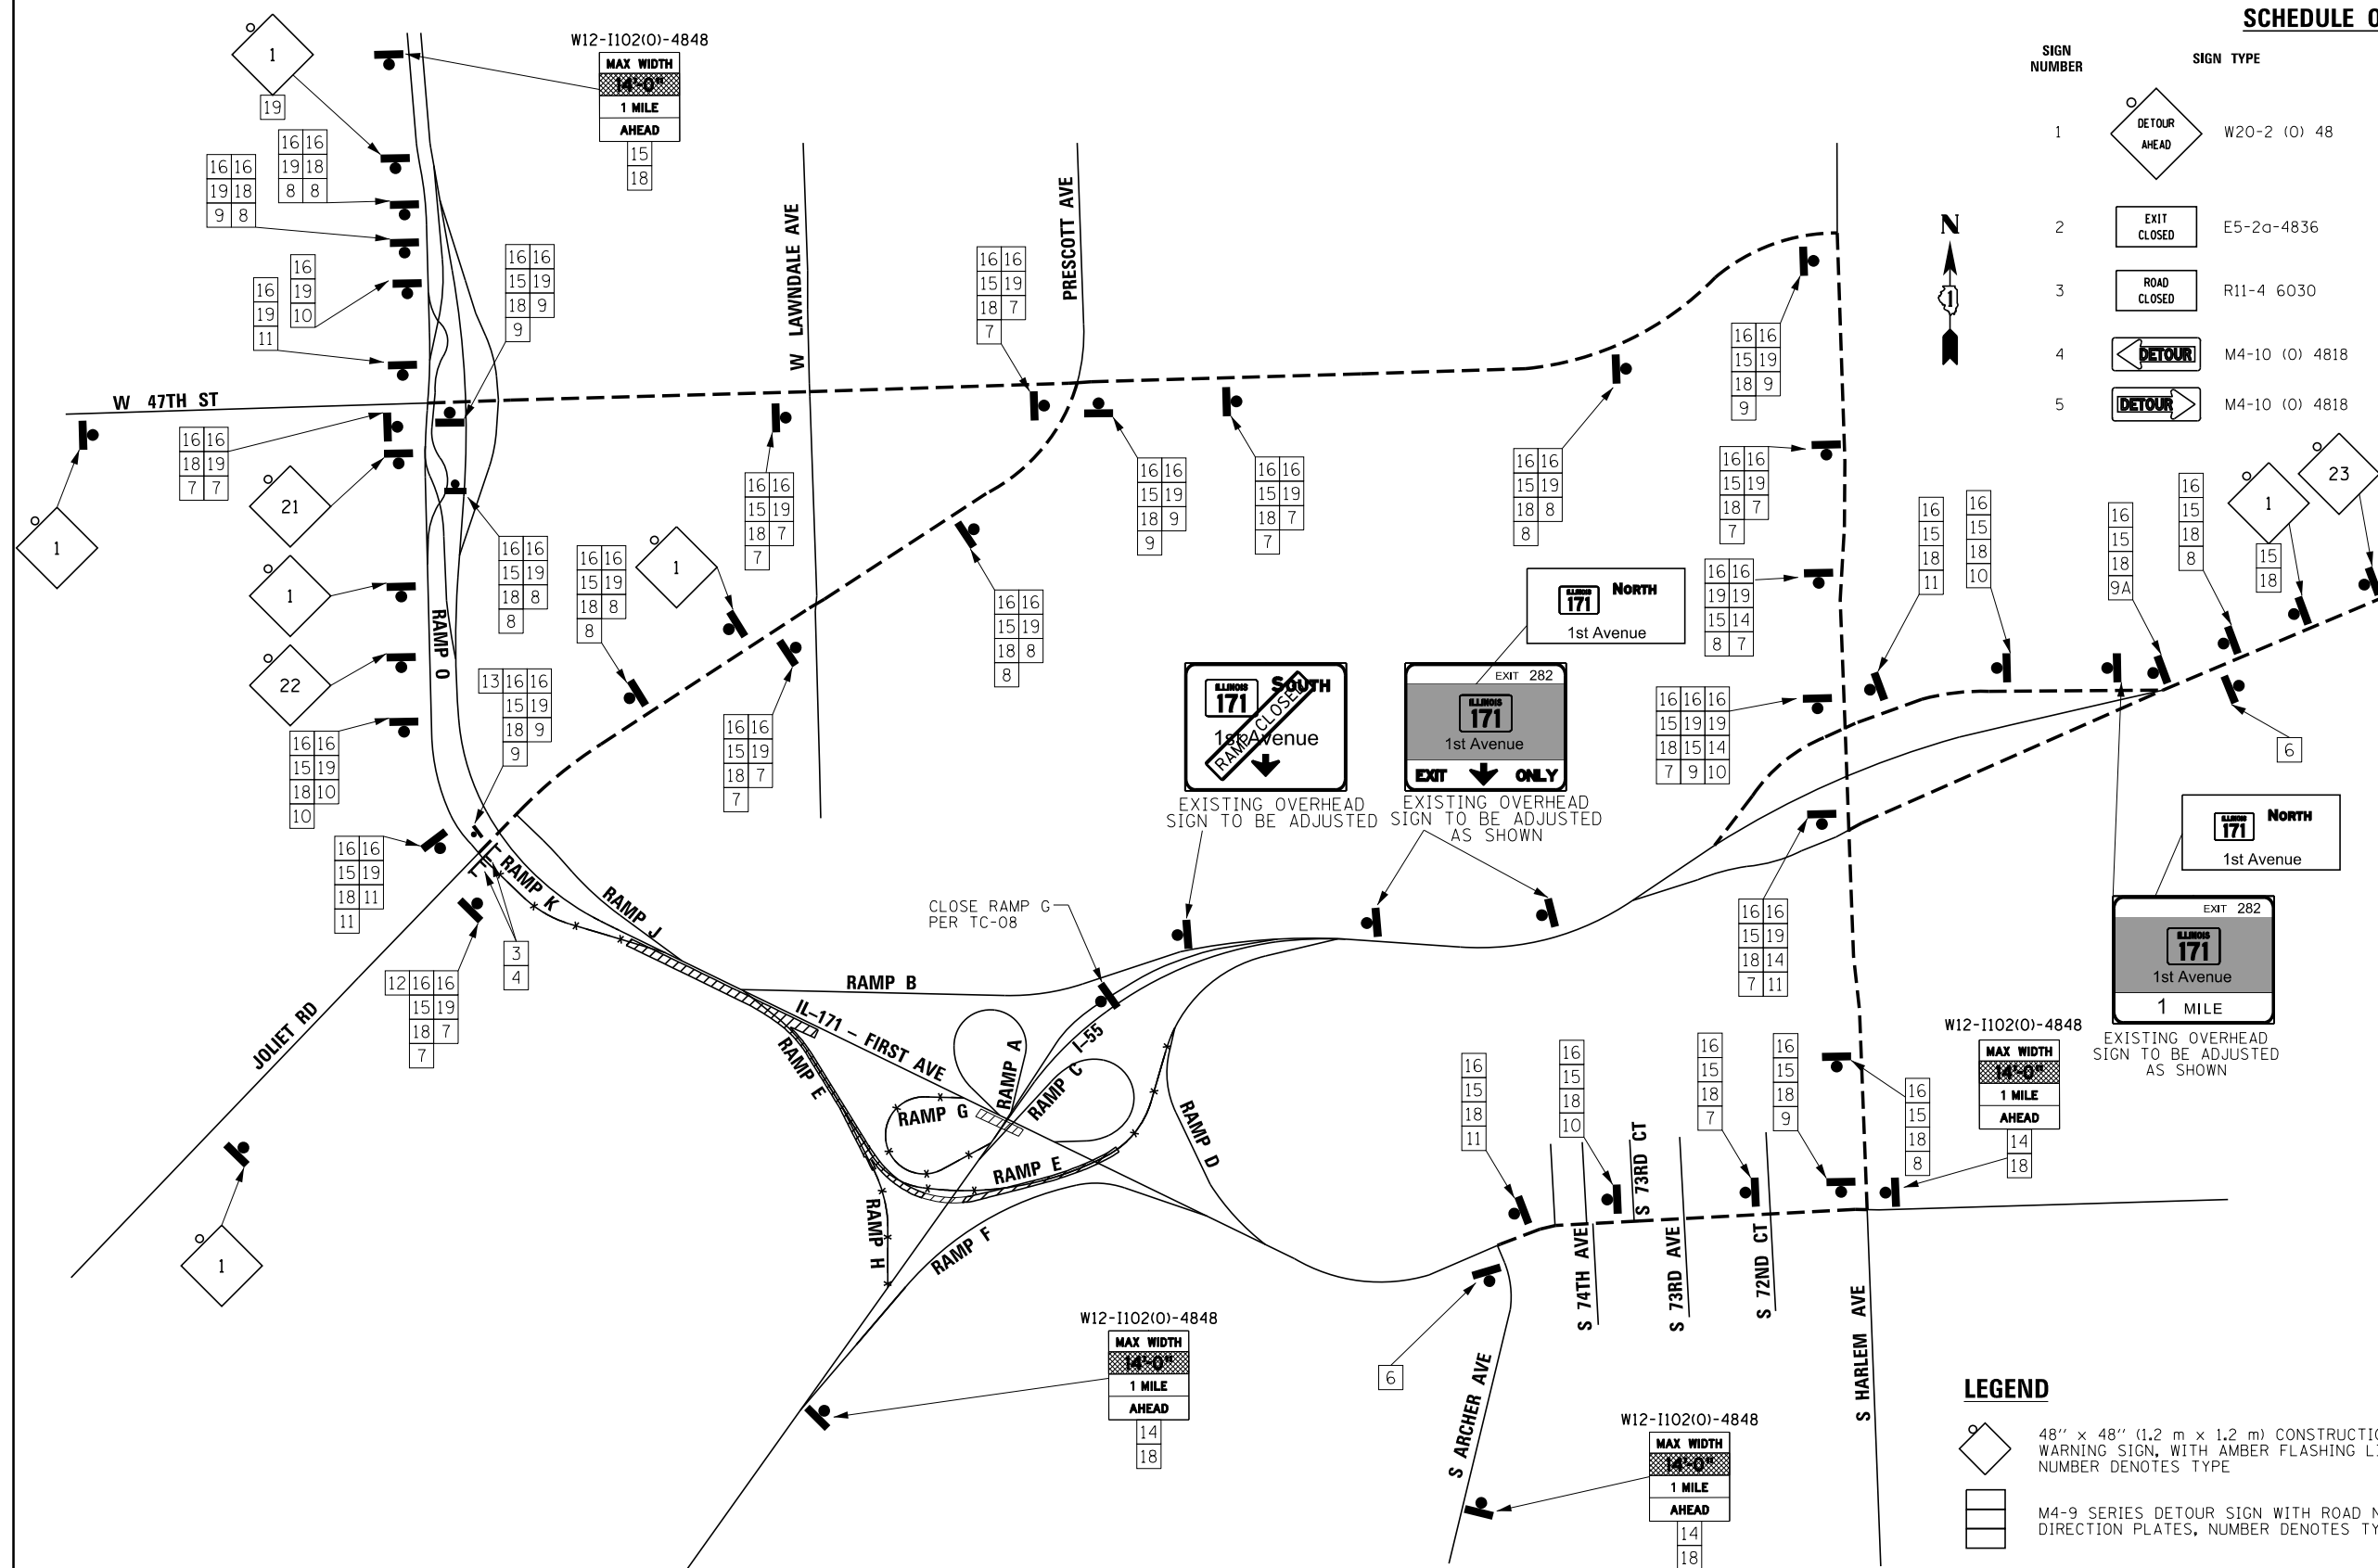

- NOTES:**
- ALL SIGNAGE ON I-55 TO BE CO-ORDINATED WITH CONTRACT 60W77
 - FOLLOW TC-21 FOR DETOUR SIGNING
 - FOLLOW TC-08 FOR RAMP G CLOSURE SIGNING
 - COVER EXISTING IL 171 SIGNS IF IN CONFLICT WITH DETOUR SIGN
 - EXACT SIGN LOCATIONS TO BE DETERMINED BY THE ENGINEER

LEGEND

- 48" x 48" (1.2 m x 1.2 m) CONSTRUCTION WARNING SIGN, WITH AMBER FLASHING LIGHT NUMBER DENOTES TYPE
- M4-9 SERIES DETOUR SIGN WITH ROAD NAME AND DIRECTION PLATES, NUMBER DENOTES TYPE
- OTHER DETOUR SIGNS, NUMBER DENOTES TYPE
- TYPE III BARRICADE WITH AMBER FLASHING LIGHTS
- DETOUR ROUTE
- RAMP CLOSED
- WORK ZONE
- EXISTING OVERHEAD SIGN TO BE COVERED

