


PLAN
(Spans 1 & 2)

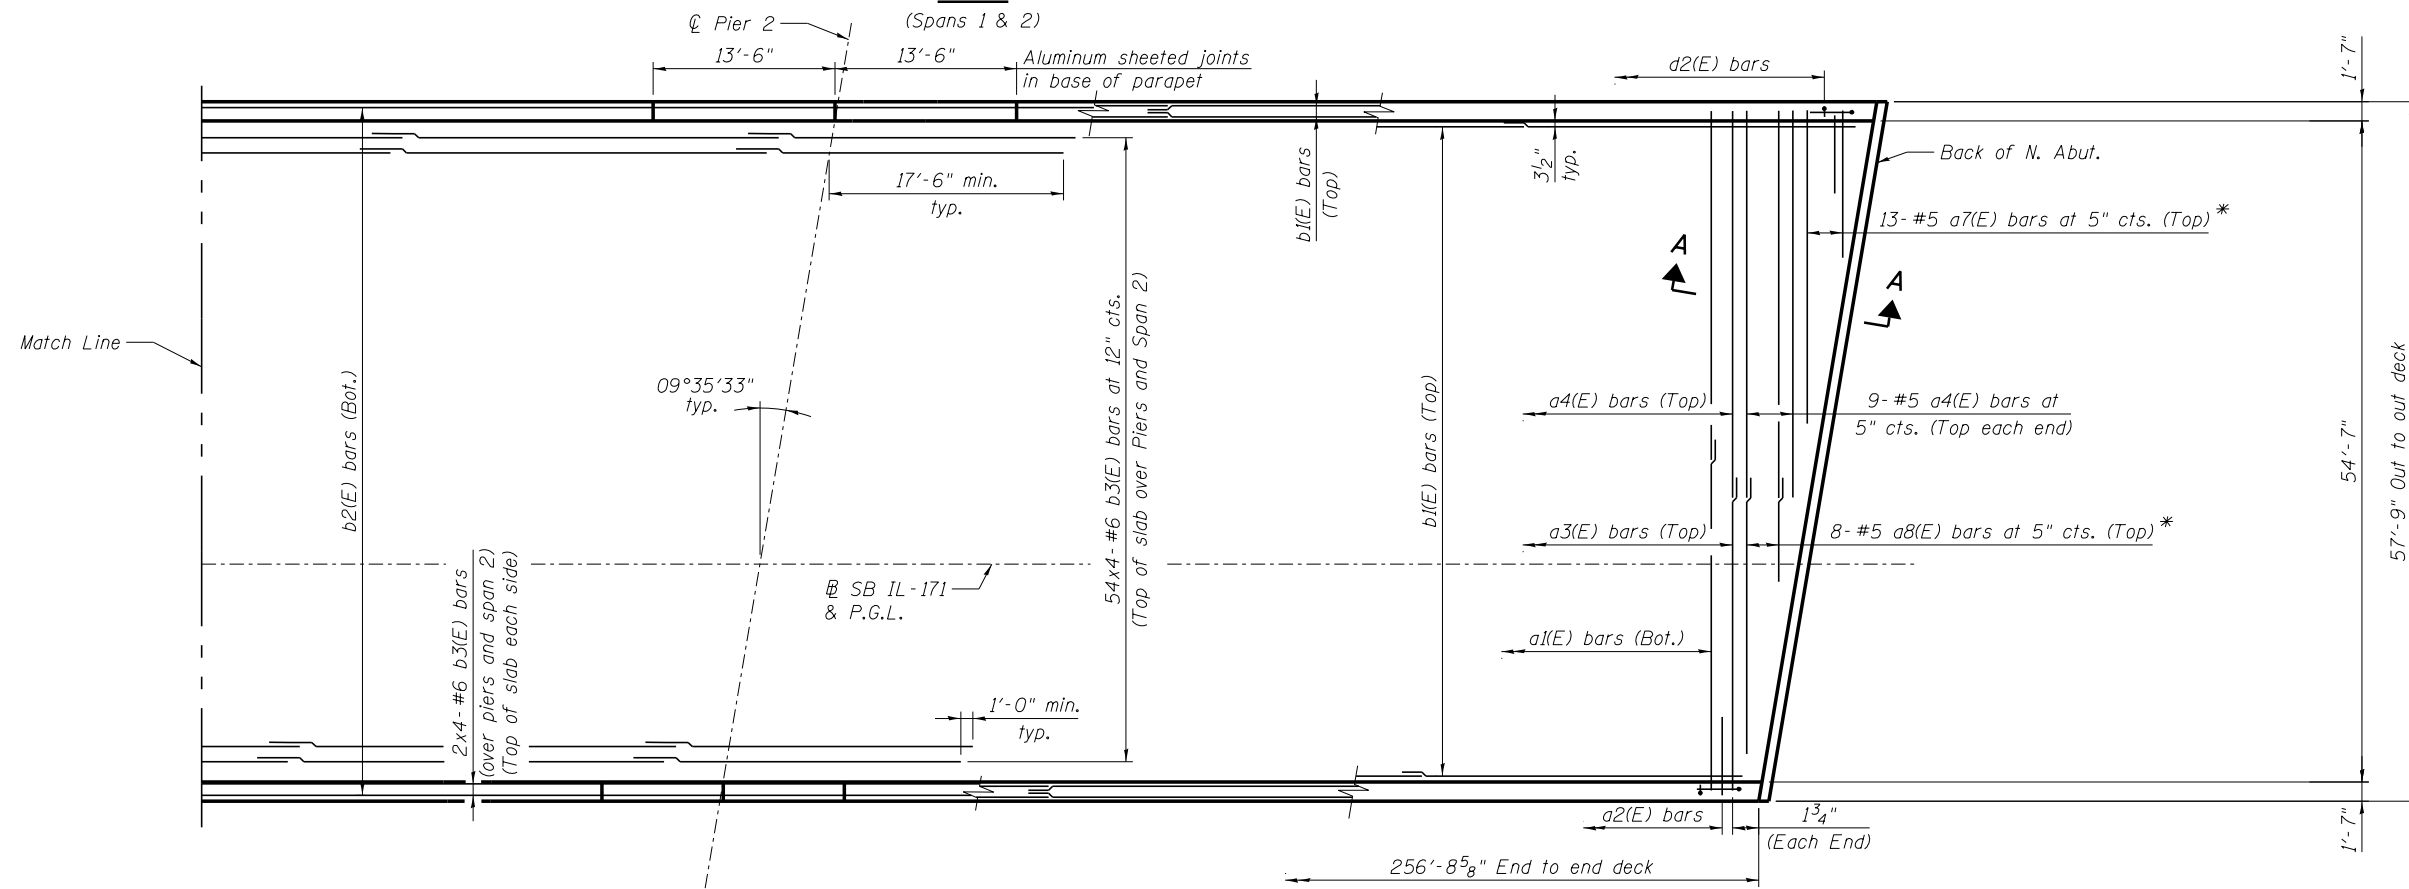

PLAN
(Spans 2 & 3)

NOTES:

1. See sheet SA15 for superstructure details and Bill of Materials.
2. See sheet SA13 for Deck Cross Section
3. Bars indicated thus 20 x 3-#5 etc. indicates 20 lines of bars with 3 lengths per line.
4. See sheet SA14 for parapet reinforcement.

MINIMUM BAR LAP

(Slab)
#5 bar = 3'-3"
#6 bar = 3'-10"

* Order a5(E) thru a8(E) bars full length. Cut to fit skew and use remainder of bars on opposite end.

benesch
engineers · scientists · planners
Alfred Benesch & Company
205 North Michigan Avenue, Suite 2400
Chicago, Illinois 60601
312-565-0450 Job No. 10093

FILE NAME =	USER NAME = ksnyder	DESIGNED - DMS	REVISED -
0161510.60W77.012.Deck_Plan.dgn		CHECKED - KWS	REVISED -
	PLOT SCALE =	DRAWN - KMS	REVISED -
	PLOT DATE = 6/23/2014	CHECKED - KWS	REVISED -

STATE OF ILLINOIS
DEPARTMENT OF TRANSPORTATION

DECK REINFORCEMENT PLAN
STRUCTURE NO. 016-1510

SHEET NO. SA12 OF SA43 SHEETS

F.A.P. RTE.	SECTION	COUNTY	TOTAL SHEETS	SHEET NO.
373	(0707-608&611)HB-B	COOK	177	77
CONTRACT NO. 60W77			ILLINOIS FED. AID PROJECT	