


DATE	
BY	
FINAL SURVEY	SURVEYED
NOTE BOOK	PLOTTED
NO.	TEMPLATE
	AREAS CHECKED

DATE	
BY	
ORIGINAL SURVEY	SURVEYED
NOTE BOOK	PLOTTED
NO.	TEMPLATE
	AREAS CHECKED

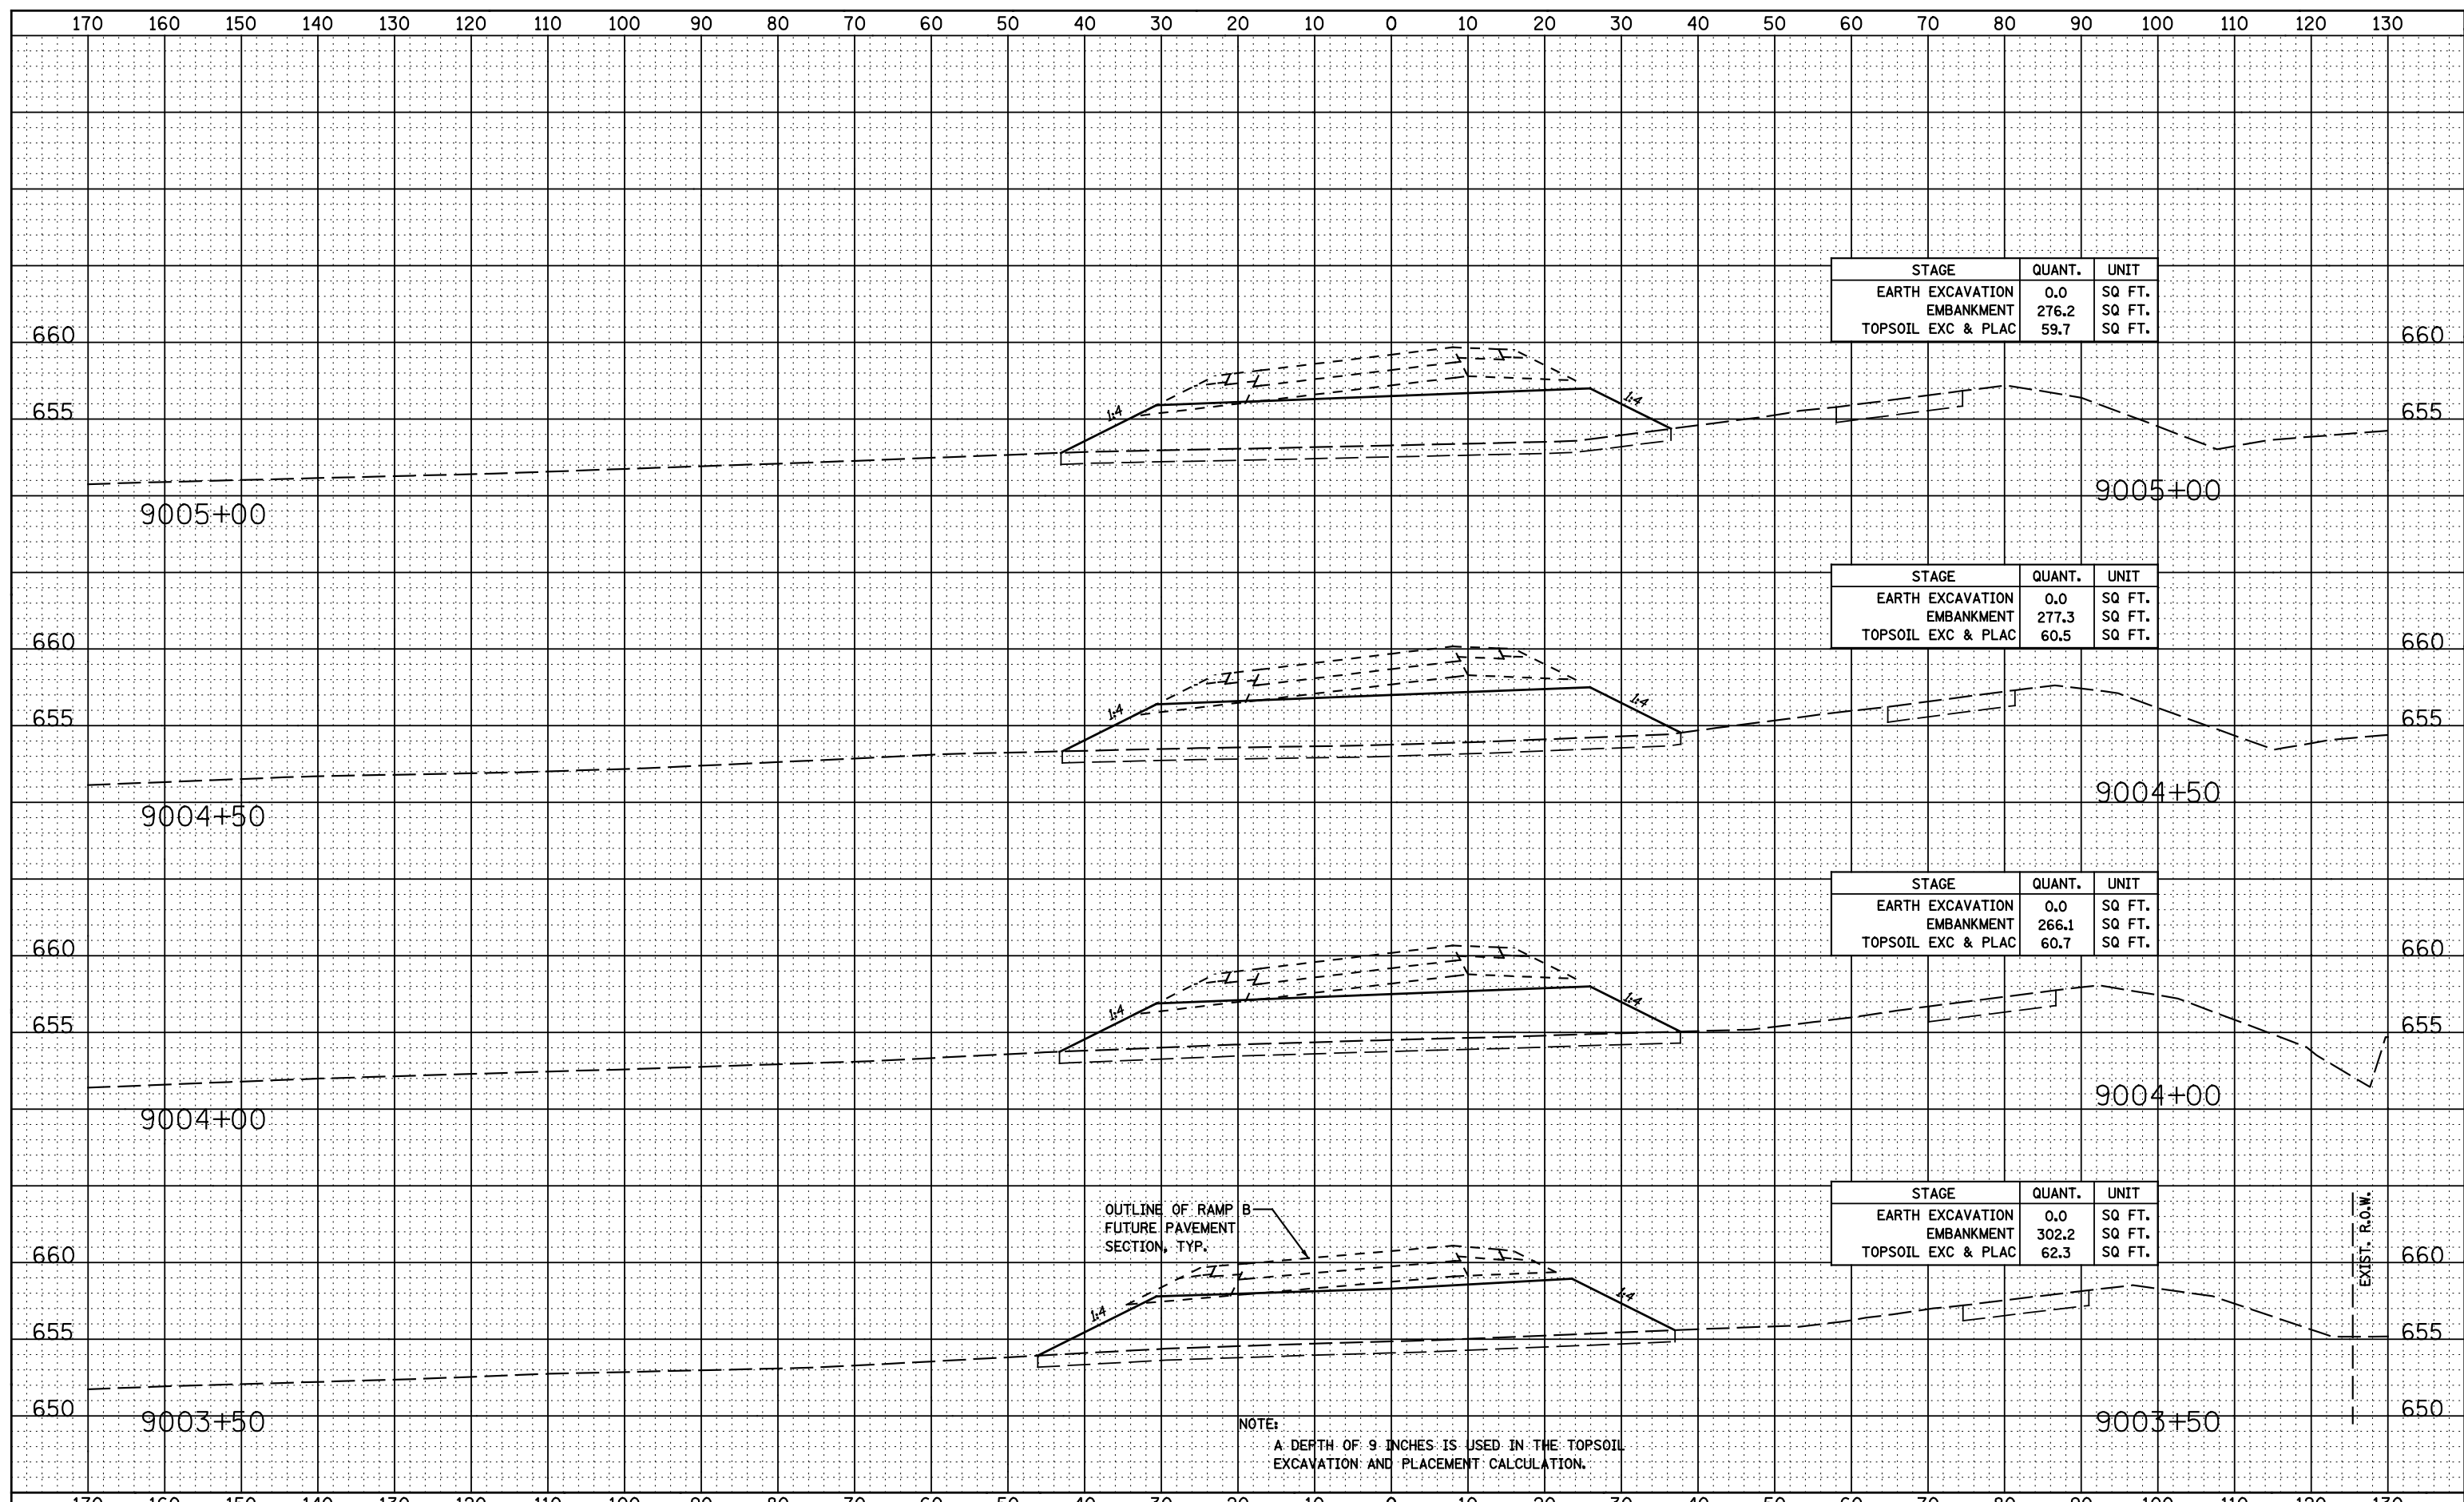

STAGE	QUANT.	UNIT
EARTH EXCAVATION	0.0	SQ FT.
EMBANKMENT	276.2	SQ FT.
TOPSOIL EXC & PLAC	59.7	SQ FT.

STAGE	QUANT.	UNIT
EARTH EXCAVATION	0.0	SQ FT.
EMBANKMENT	277.3	SQ FT.
TOPSOIL EXC & PLAC	60.5	SQ FT.

STAGE	QUANT.	UNIT
EARTH EXCAVATION	0.0	SQ FT.
EMBANKMENT	266.1	SQ FT.
TOPSOIL EXC & PLAC	60.7	SQ FT.

STAGE	QUANT.	UNIT
EARTH EXCAVATION	0.0	SQ FT.
EMBANKMENT	302.2	SQ FT.
TOPSOIL EXC & PLAC	62.3	SQ FT.

OUTLINE OF RAMP  
FUTURE PAVEMENT  
SECTION, TYP.

NOTE:  
A DEPTH OF 9 INCHES IS USED IN THE TOPSOIL  
EXCAVATION AND PLACEMENT CALCULATION.

EXIST. R.O.W.