


- ① PROP. THERMOPLASTIC PVMT. MARKING 4", LINE, WHITE (TYP.)
- ② PROP. THERMOPLASTIC PVMT. MARKING 4", LINE, YELLOW (TYP.)
- ③ PROP. THERMOPLASTIC PVMT. MARKING 4", 10' LINE - 30' SPACE, YELLOW (TYP.)
- ④ PROP. THERMOPLASTIC PVMT. MARKING 4", DOUBLE YELLOW (TYP.)
- ⑤ PROP. THERMOPLASTIC PVMT. MARKING 6", LINE, WHITE (TYP.)
- ⑥ PROP. THERMOPLASTIC PVMT. MARKING 12", DIAGONALS, YELLOW (TYP.), SEE DISTRICT DETAIL TC-13 FOR PROPER SPACING
- ⑦ PROP. THERMOPLASTIC PVMT. MARKING 12", DIAGONALS, WHITE (TYP.), SEE DISTRICT DETAIL TC-13 FOR PROPER SPACING
- ⑧ PROP. THERMOPLASTIC PVMT. MARKING 24", STOP BAR, WHITE (TYP.)
- ⑨ PROP. THERMOPLASTIC PVMT. MARKING LETTERS & SYMBOLS, WHITE (TYP.)
- ⑩ PROP. RAISED REFLECTIVE MARKERS (TYP.)
- ⑪ PROP. THERMOPLASTIC PVMT. MARKING 6", 2' LINE - 6' SPACE, WHITE (TYP.)

BRIDGE OMISSION - S.N. 056-0069  
STA. 605+95 TO STA. 607+06

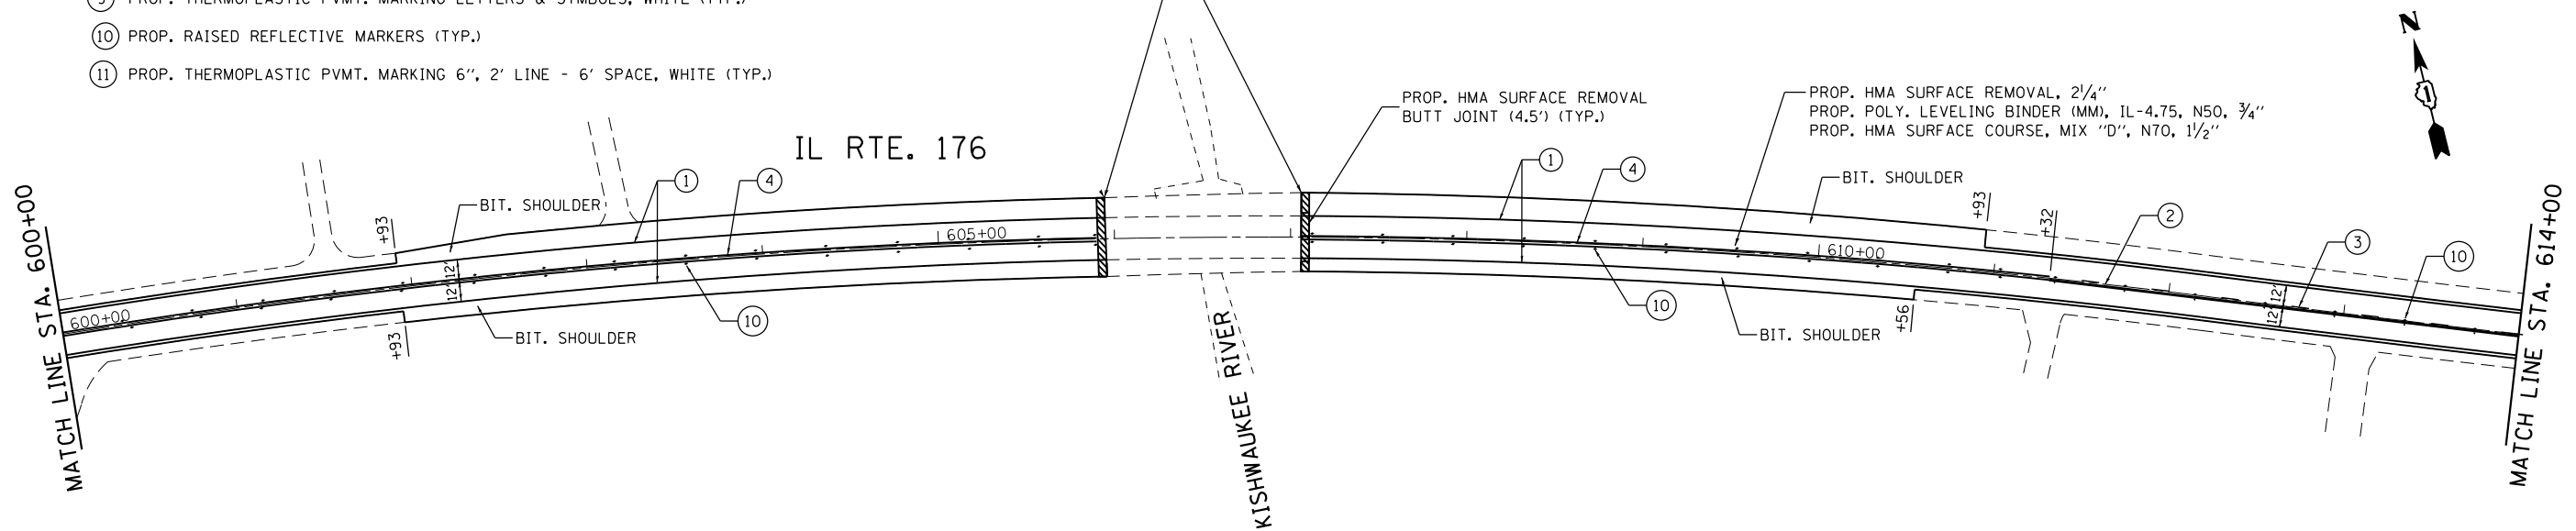

FILE NAME = #FILEL\$



USER NAME = TMiller	DESIGNED - JMT	REVISED -
DRAWN - CC	REVISIONS -	
PLOT SCALE = 100.0000' / in.	CHECKED - TM	REVISED -
PLOT DATE = 8/7/2014	DATE - 07/14/2014	REVISED -

STATE OF ILLINOIS  
DEPARTMENT OF TRANSPORTATION

IL RTE. 176 FROM IL RTE. 47 TO US RTE. 14 (VIRGINIA ST.)  
ROADWAY AND PAVEMENT MARKING PLAN

SCALE: SHEET 4 OF 8 SHEETS STA. 586+00 TO STA. 614+00

F.A.P. RTE.	SECTION	COUNTY	TOTAL SHEETS	SHEET NO.
335	(105&120)RS-8	McHENRY	21	9
CONTRACT NO. 60Y59				
ILLINOIS FED. AID PROJECT				