

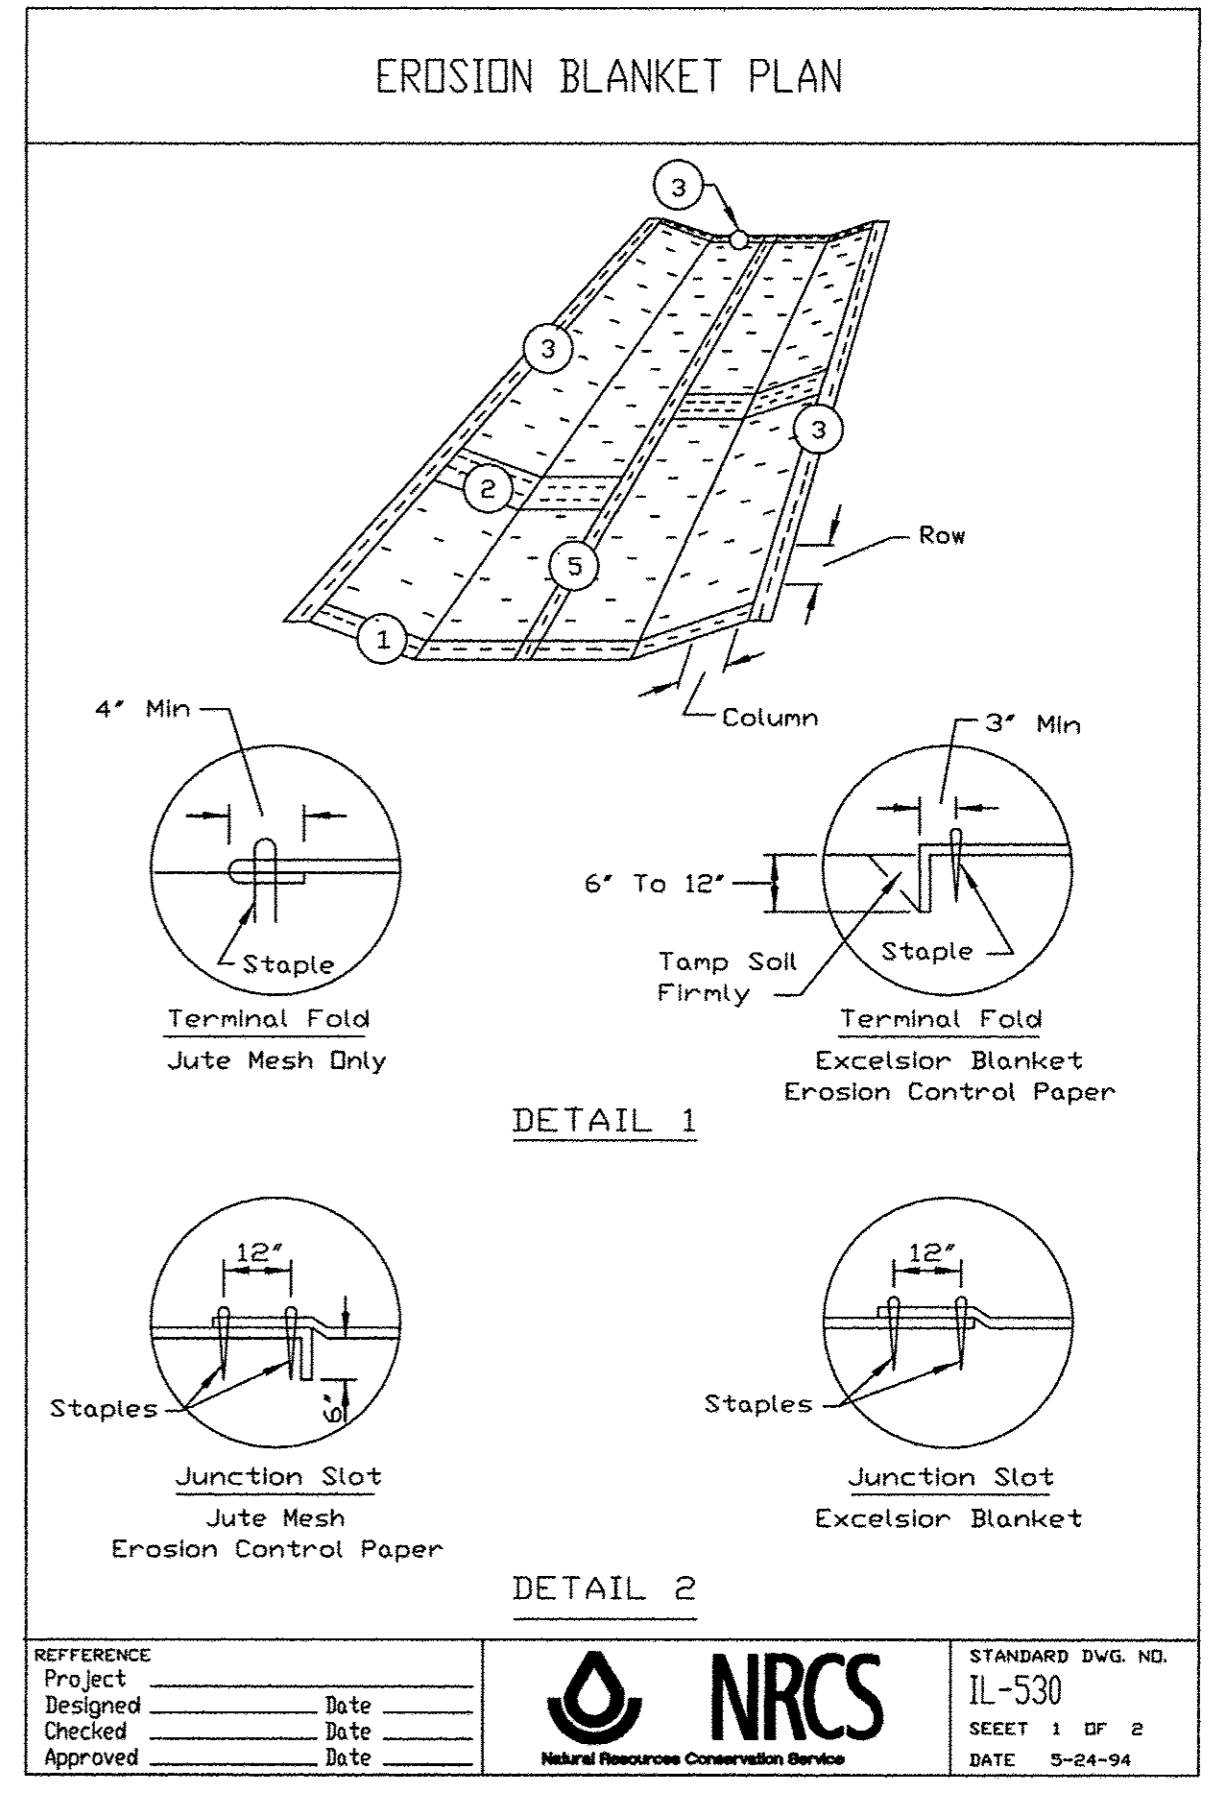
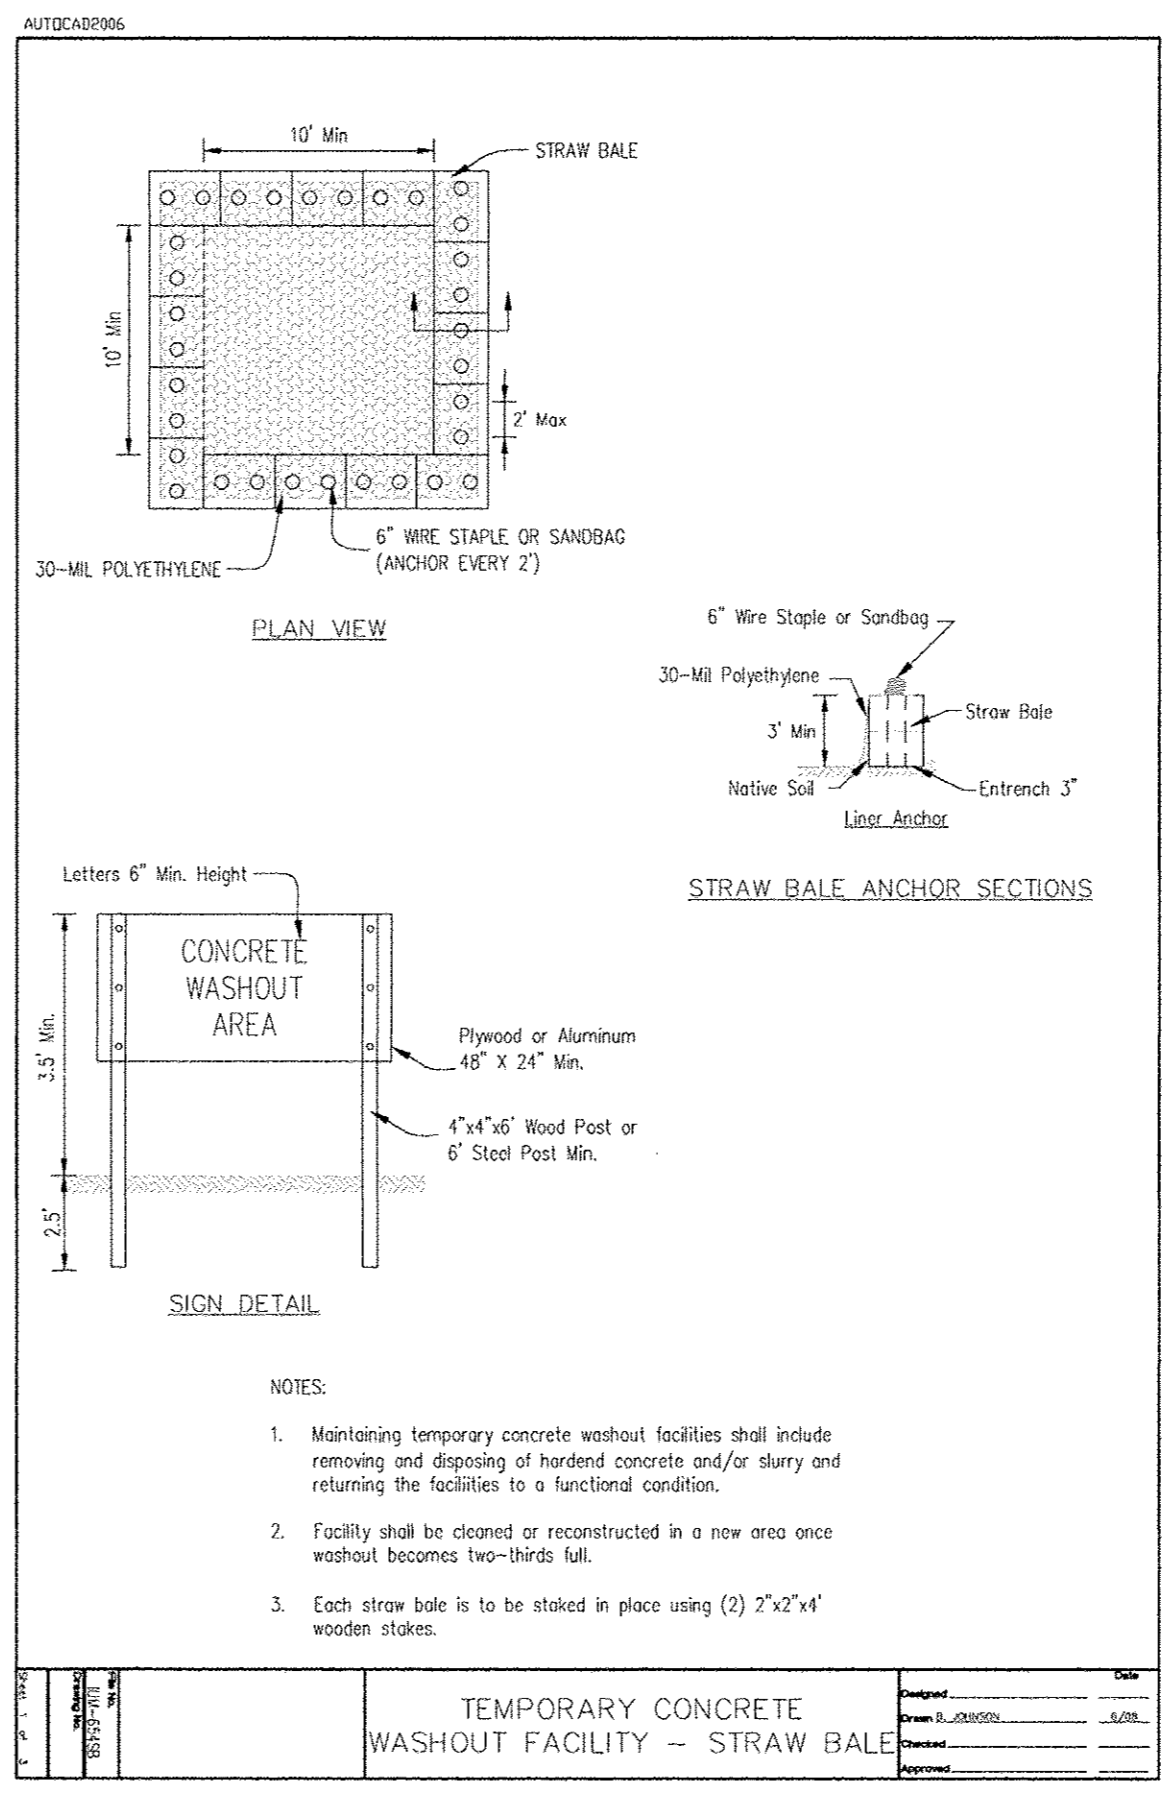


PLAN	DATE
BY	
SURVEYED	
PLOTTED	
NOTED	
NOTE BOOK	
NO. OF WAYS CHECKED	
CADD FILE NAME	

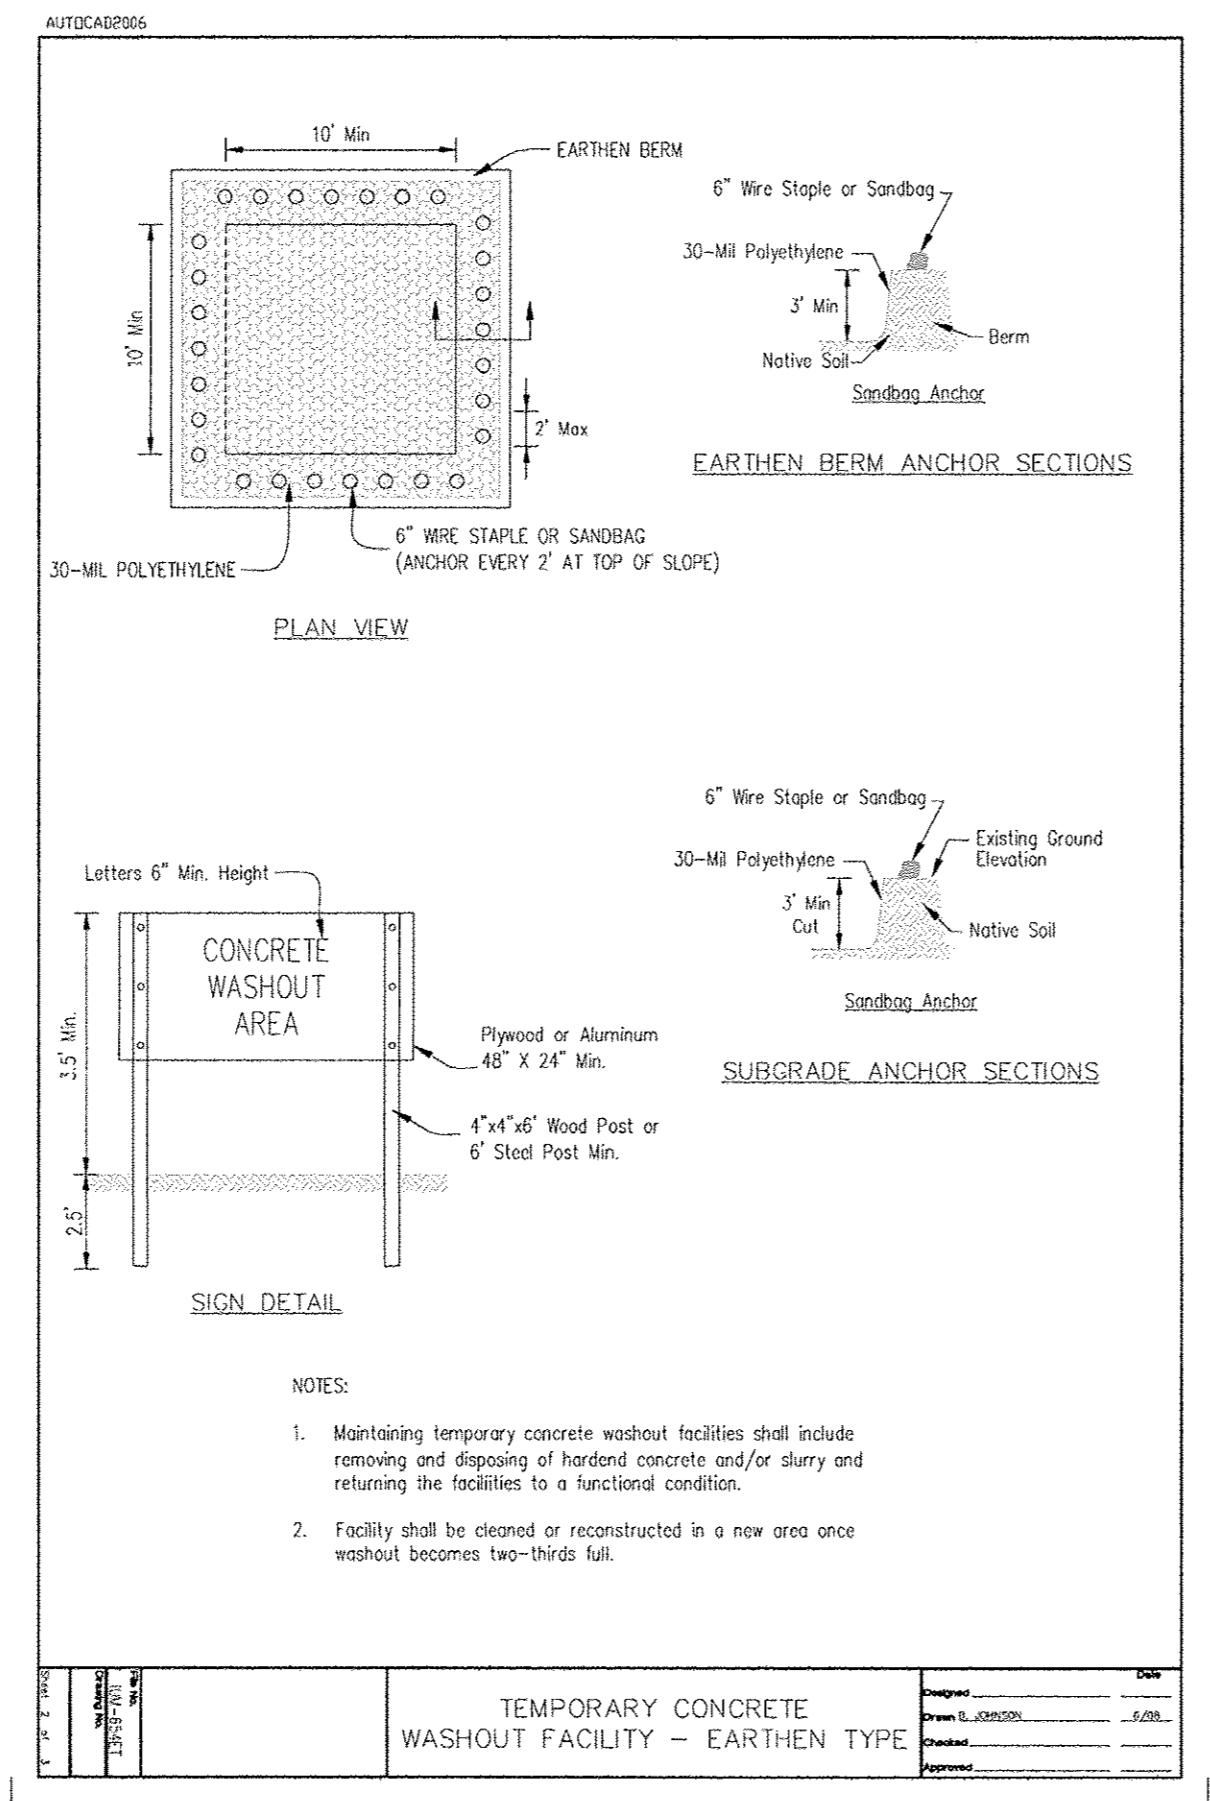

PROFILE	DATE
BY	
SURVEYED	
PLOTTED	
NOTED	
NOTE BOOK	
NO. OF WAYS CHECKED	
STRUCTURE NOTATIONS CHKD	

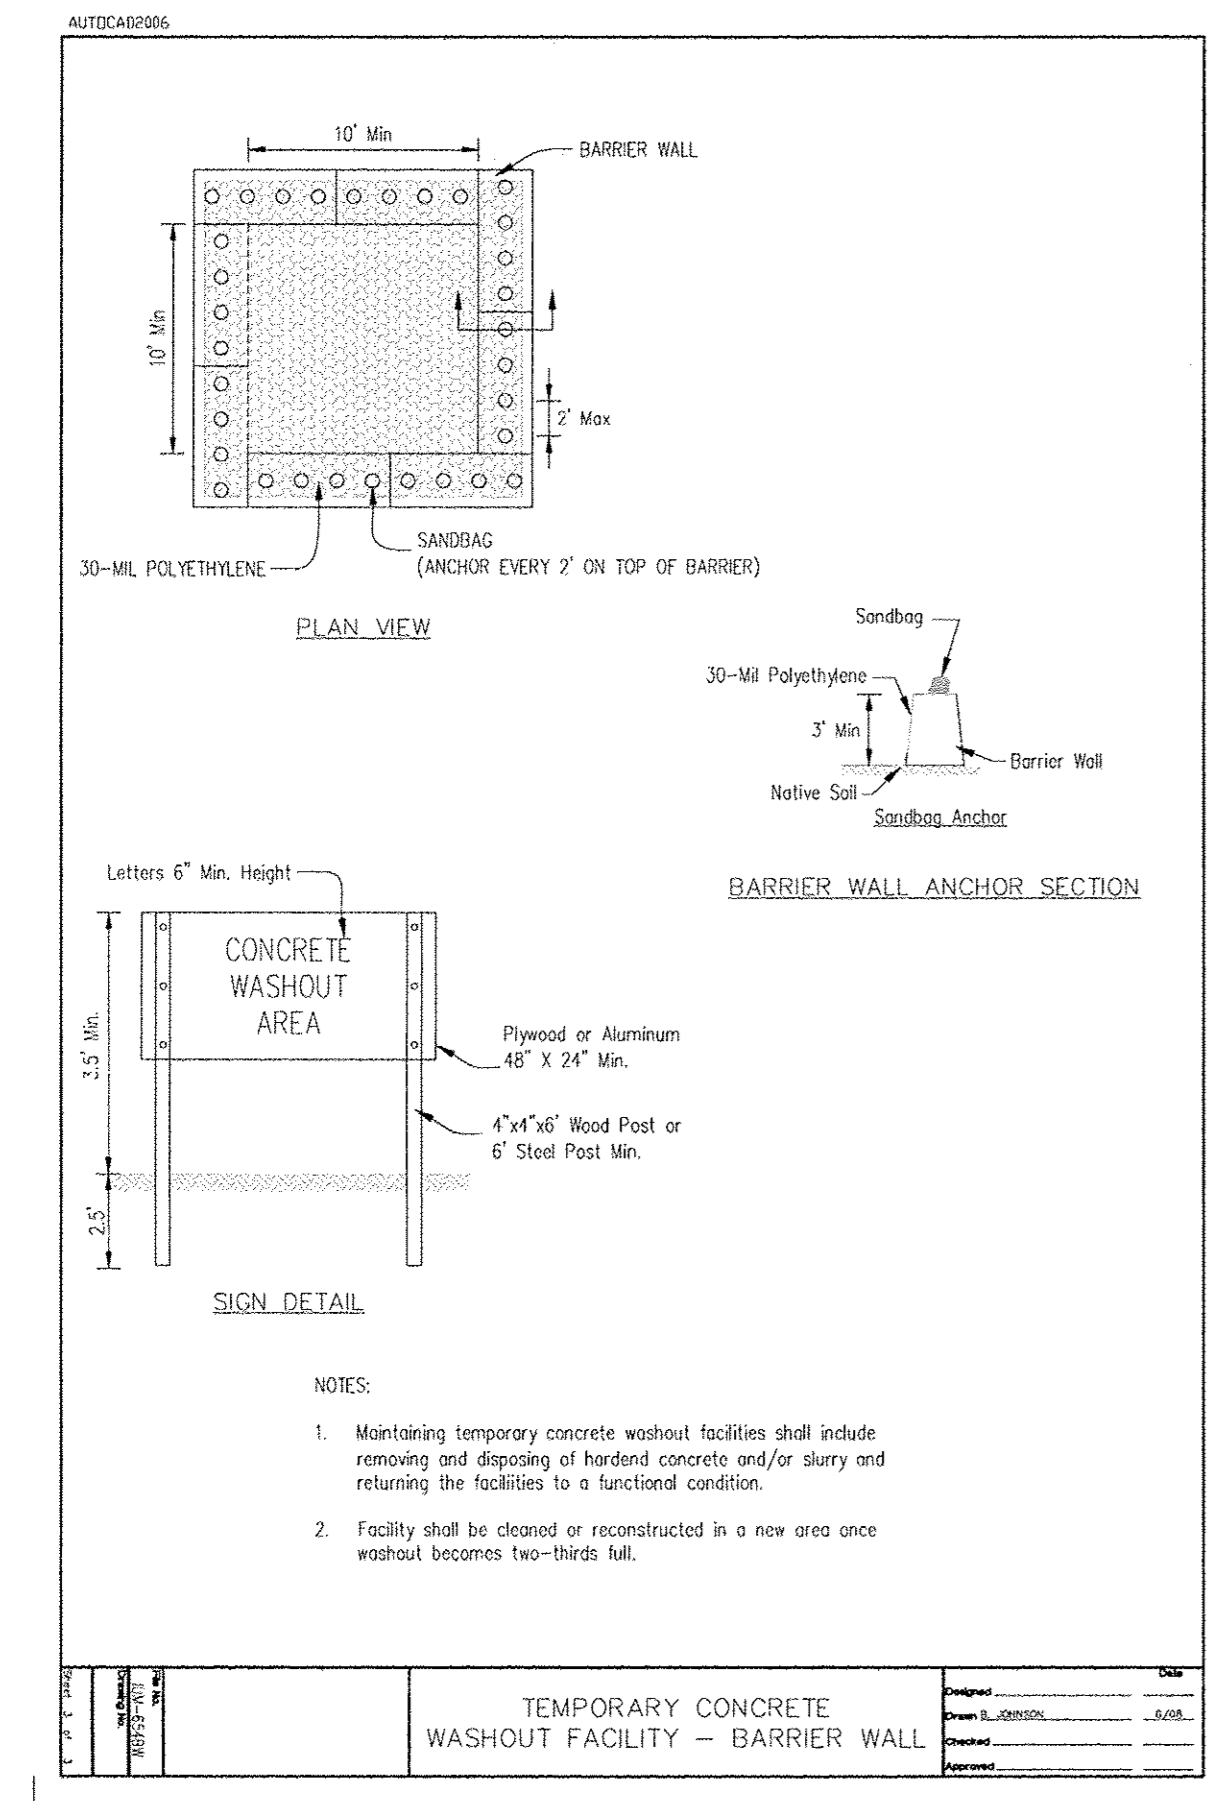