

RTE.	SECTION	COUNTY	TOTAL SHEETS	SHEET NO.
VARIOUS	D4 ELECTRICAL 2015	VARIOUS	7	1
		ILLINOIS	CONTRACT NO. 68C21	

INDEX OF SHEETS

1. COVER SHEET
2. CONSTRUCTION NOTES AND HIGHWAY STANDARDS
3. SUMMARY OF QUANTITIES
4. OVERHEAD LIGHTING LOCATIONS
5. TRAFFIC SIGNAL LOCATIONS
6. FLASHING BEACON LOCATIONS
7. INTELLIGENT TRANSPORTATION SYSTEM LOCATIONS



STATE OF ILLINOIS
DEPARTMENT OF TRANSPORTATION
DIVISION OF HIGHWAYS

PROPOSED
HIGHWAY PLANS

VARIOUS ROUTES
SECTION D4 ELECTRICAL 2015
VARIOUS COUNTIES

C-94-004-15

D-94-002-15

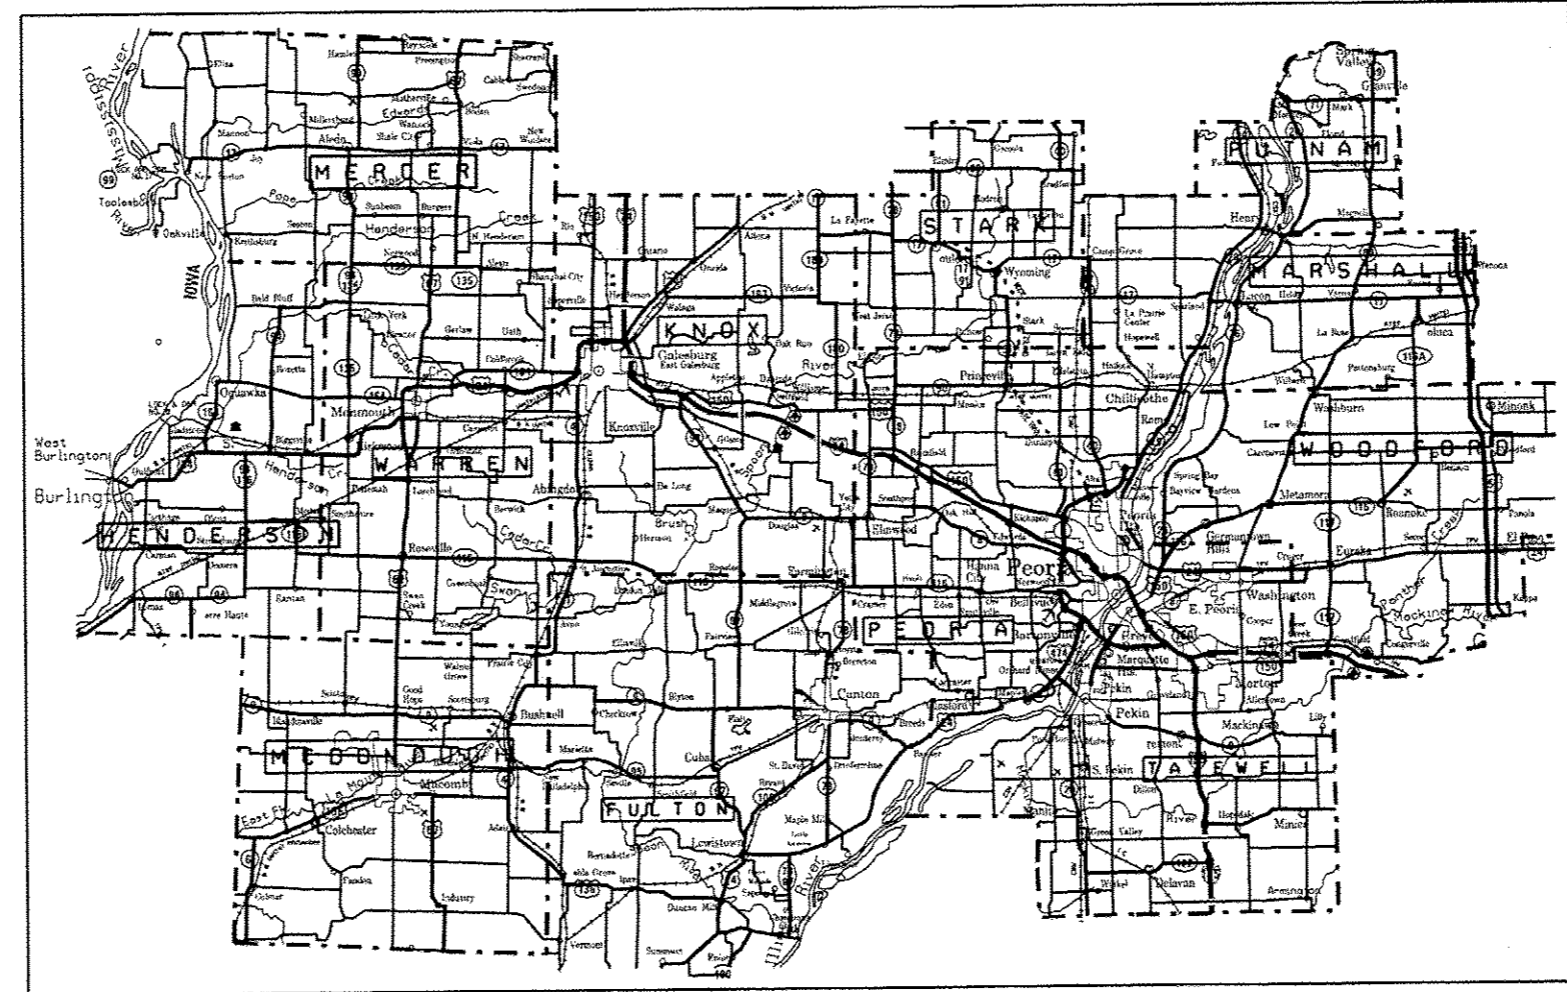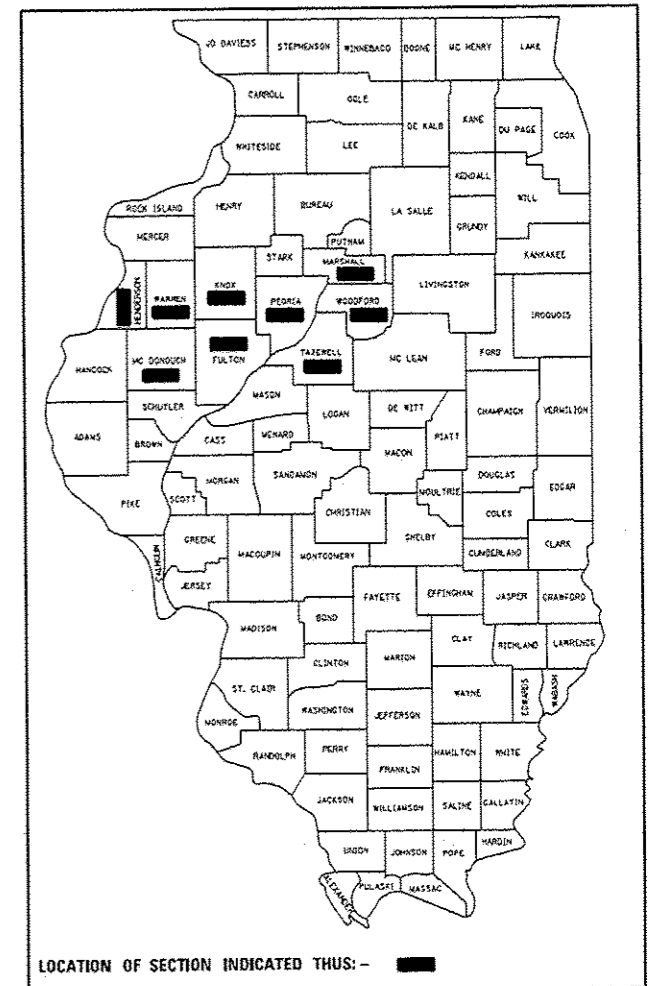

PROJECT DESCRIPTION

REPAIR AND MAINTENANCE OF DISTRICT 4 ELECTRICAL FACILITIES (OVERHEAD LIGHTING, TRAFFIC SIGNALS, FLASHING BEACONS, AND INTELLIGENT TRANSPORTATION DEVICES)

J.U.L.I.E.
 JOINT UTILITY LOCATION INFORMATION FOR EXCAVATION
 1-800-892-0123
 OR 811

PROJECT ENGINEER: ERIC HOWALD (309) 671-4481
PROJECT MANAGER: RANDY LANINGA (309) 671-4477
CATALOG NO. 35189-00D
CONTRACT NO. 68C21

STATE OF ILLINOIS
 DEPARTMENT OF TRANSPORTATION
 DIVISION OF HIGHWAYS

SUBMITTED July 17, 2014
Bersil Gannett
 DEPUTY DIRECTOR OF HIGHWAYS, REGION ENGINEER

Aug 15, 2014
John D. Baranzelli, P.E.
 acting ENGINEER OF DESIGN AND ENVIRONMENT

Aug 15, 2014
Omer Osman, P.E.
 DIRECTOR OF HIGHWAYS, CHIEF ENGINEER

PRINTED BY THE AUTHORITY
OF THE STATE OF ILLINOIS