


# SIGN TRUSS MOUNTING DETAIL

## 5 S 010 I057 R226.45

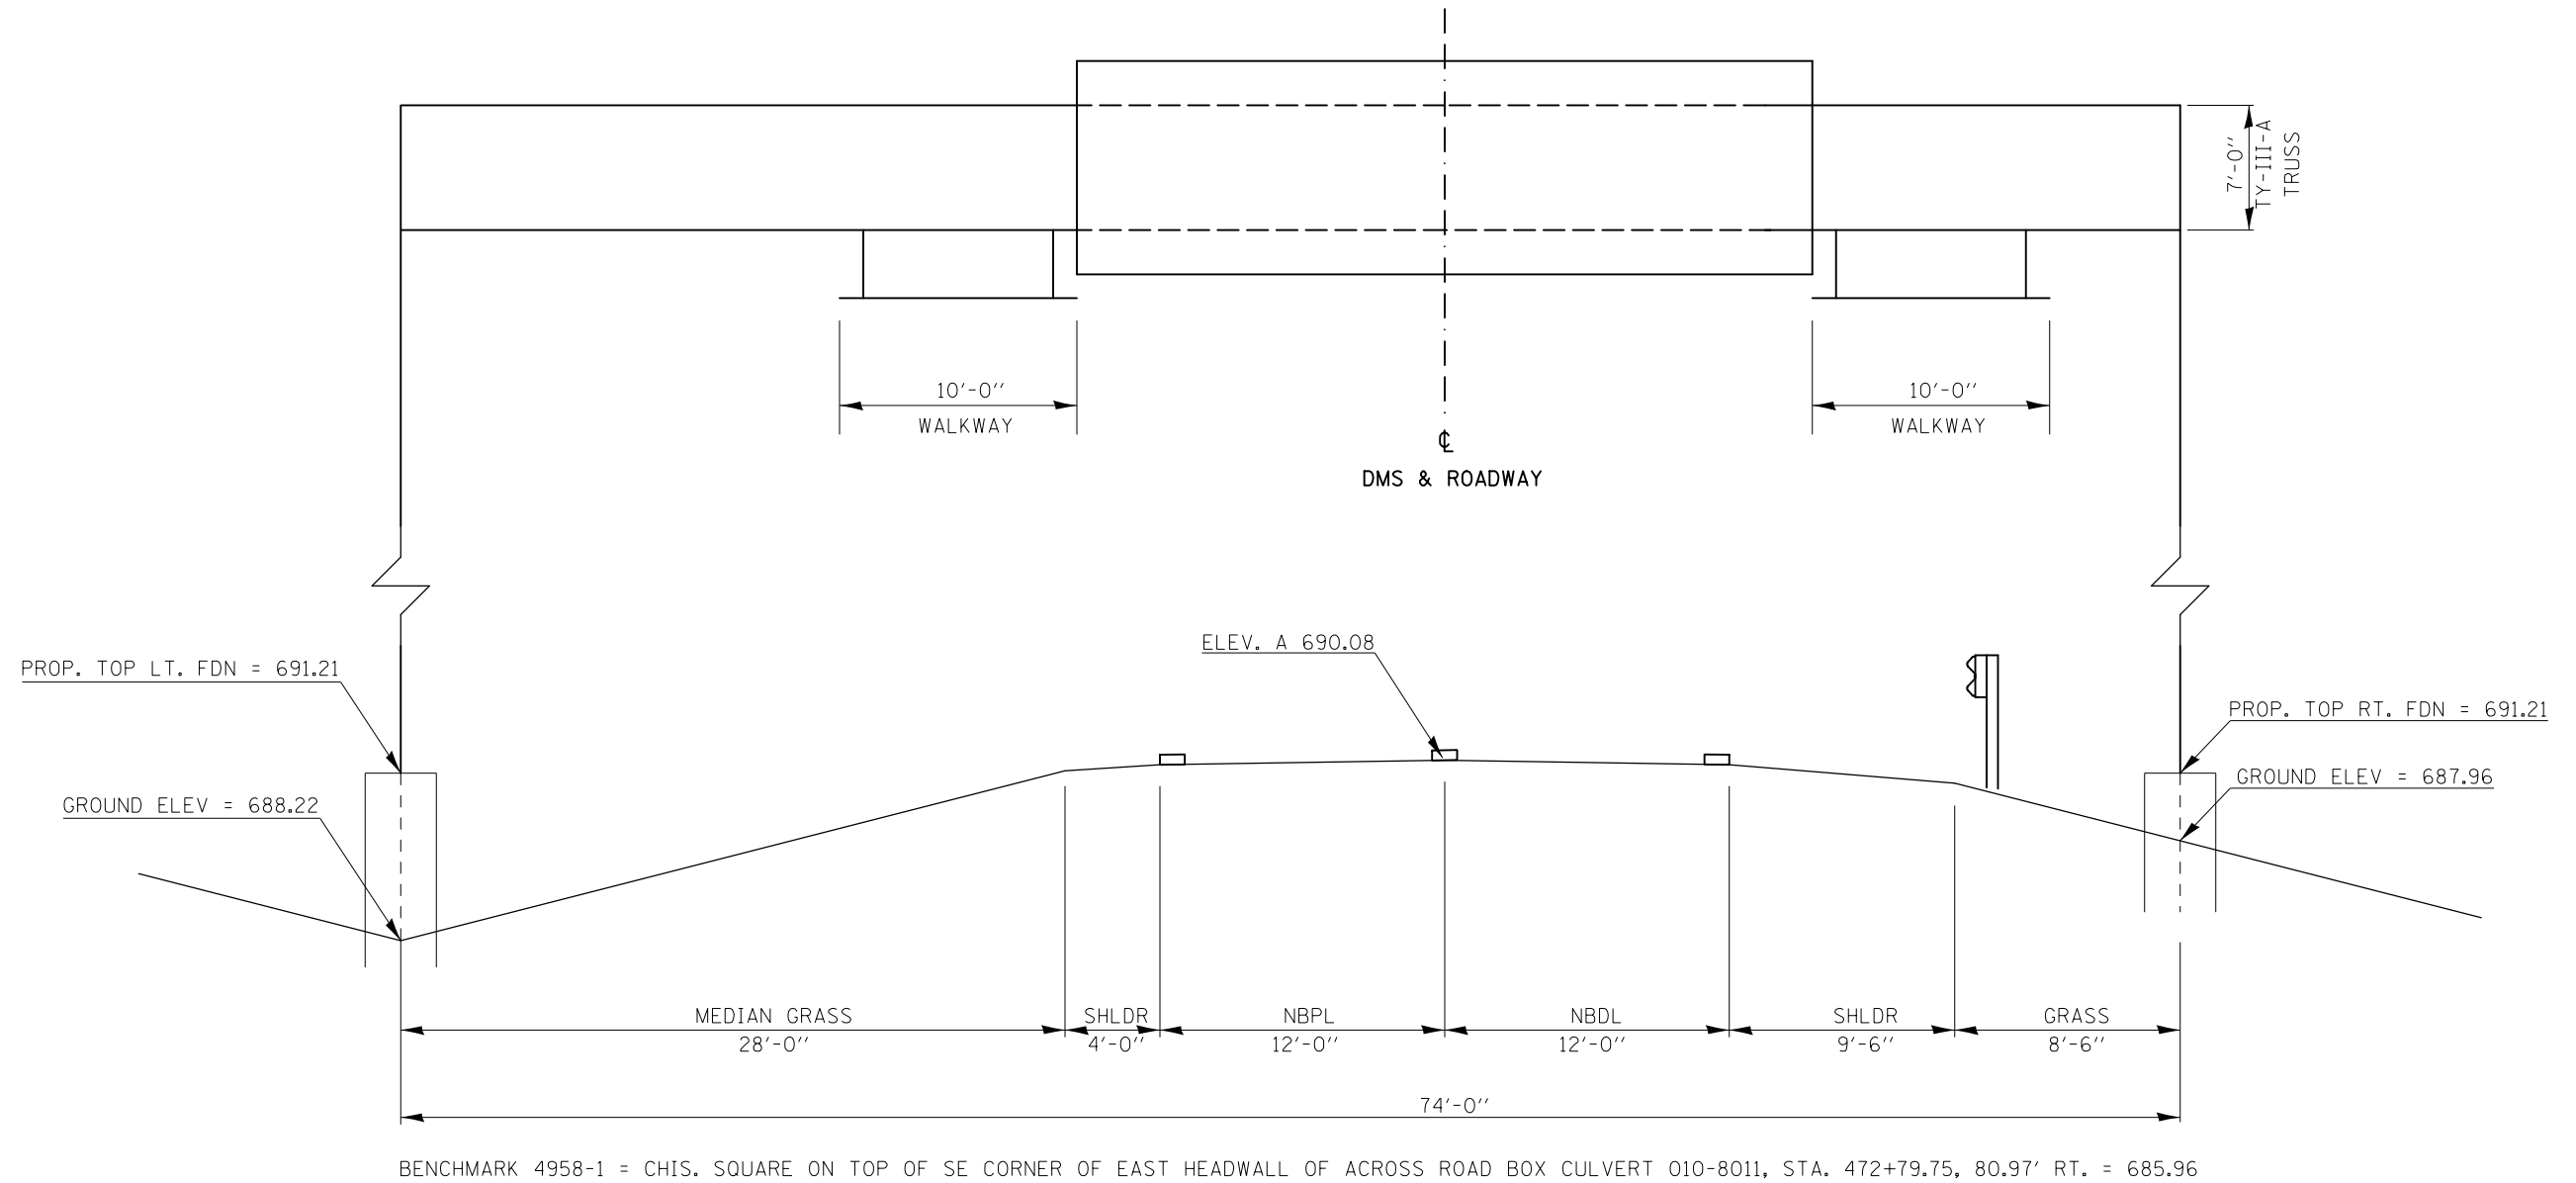

FILE NAME =	USER NAME = ceorlockjd	DESIGNED -	REVISED -
c:\pwwork\pwwork\ceorlockjd\0340463\p	Z camera plans.dgn	DRAWN -	REVISED -
	PLOT SCALE = 40.0000' / in.	CHECKED -	REVISED -
#MODELNAME#	PLOT DATE = 6/26/2014	DATE -	REVISED -

**STATE OF ILLINOIS  
DEPARTMENT OF TRANSPORTATION**

**SIGN TRUSS MOUNTING DETAILS**

SCALE: SHEET OF SHEETS STA. TO STA.

F.A.P. RTE.	SECTION	COUNTY	TOTAL SHEETS	SHEET NO.
VAR.	FY2014 ITS-1	CHAMPAIGN	71	9
CONTRACT NO. 70A26				
ILLINOIS FED. AID PROJECT				