


PTZ CAMERA INSTALLATION

**SPRINGFIELD AVE.
&
NEIL ST.**

(NOT TO SCALE)

CAMERA & CONDUIT /CABLE LAYOUT

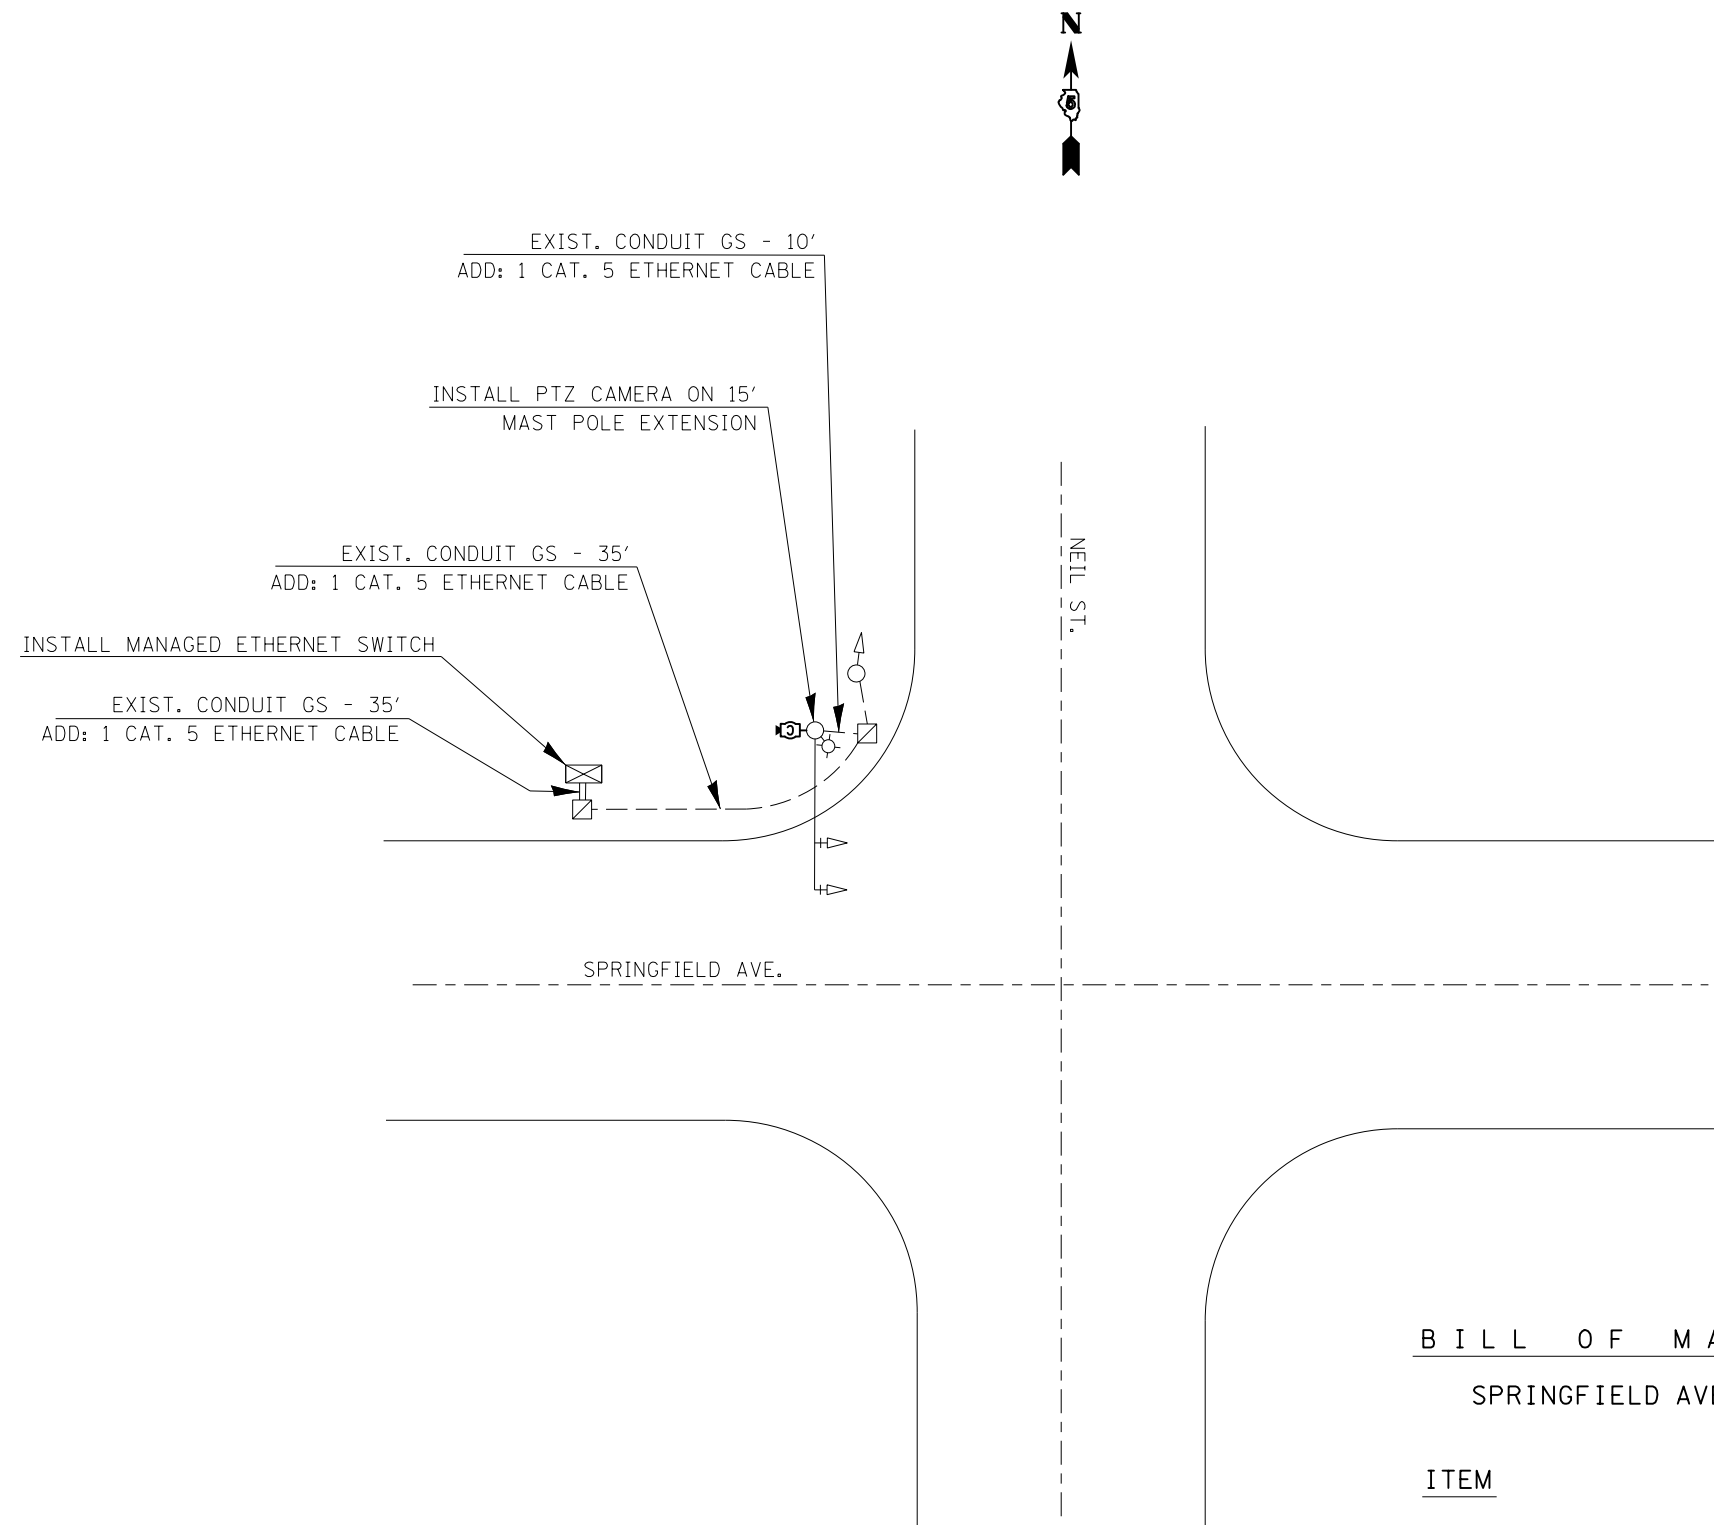

**BILL OF MATERIALS
SPRINGFIELD AVE. & NEIL ST.**

<u>ITEM</u>	<u>UNIT</u>	<u>QUANTITY</u>
ETHERNET SWITCH	EACH	1
CLOSED CIRCUIT TELEVISION CAMERA	EACH	1
CAMERA MOUNTING ASSEMBLY	EACH	1

FILE NAME =	USER NAME = ceorlockjd	DESIGNED -	REVISED -
c:\pwork\work\pwork\ceorlockjd\0340463\PTZ camera plans.dgn		DRAWN -	REVISED -
	PLOT SCALE = 40.0000' / in.	CHECKED -	REVISED -
\$MODELNAME\$	PLOT DATE = 6/26/2014	DATE -	REVISED -

**STATE OF ILLINOIS
DEPARTMENT OF TRANSPORTATION**

SCALE: SHEET OF SHEETS STA. TO STA.

F.A.P. RTE.	SECTION	COUNTY	TOTAL SHEETS	SHEET NO.
VAR.	FY2014 ITS-1	CHAMPAIGN	71	46
			CONTRACT NO. 70A26	
ILLINOIS FED. AID PROJECT				