


PTZ CAMERA INSTALLATION

U.S. 45 (DUNLAP AVE.)
&
CURTIS RD.

(NOT TO SCALE)

CAMERA & CONDUIT /CABLE LAYOUT

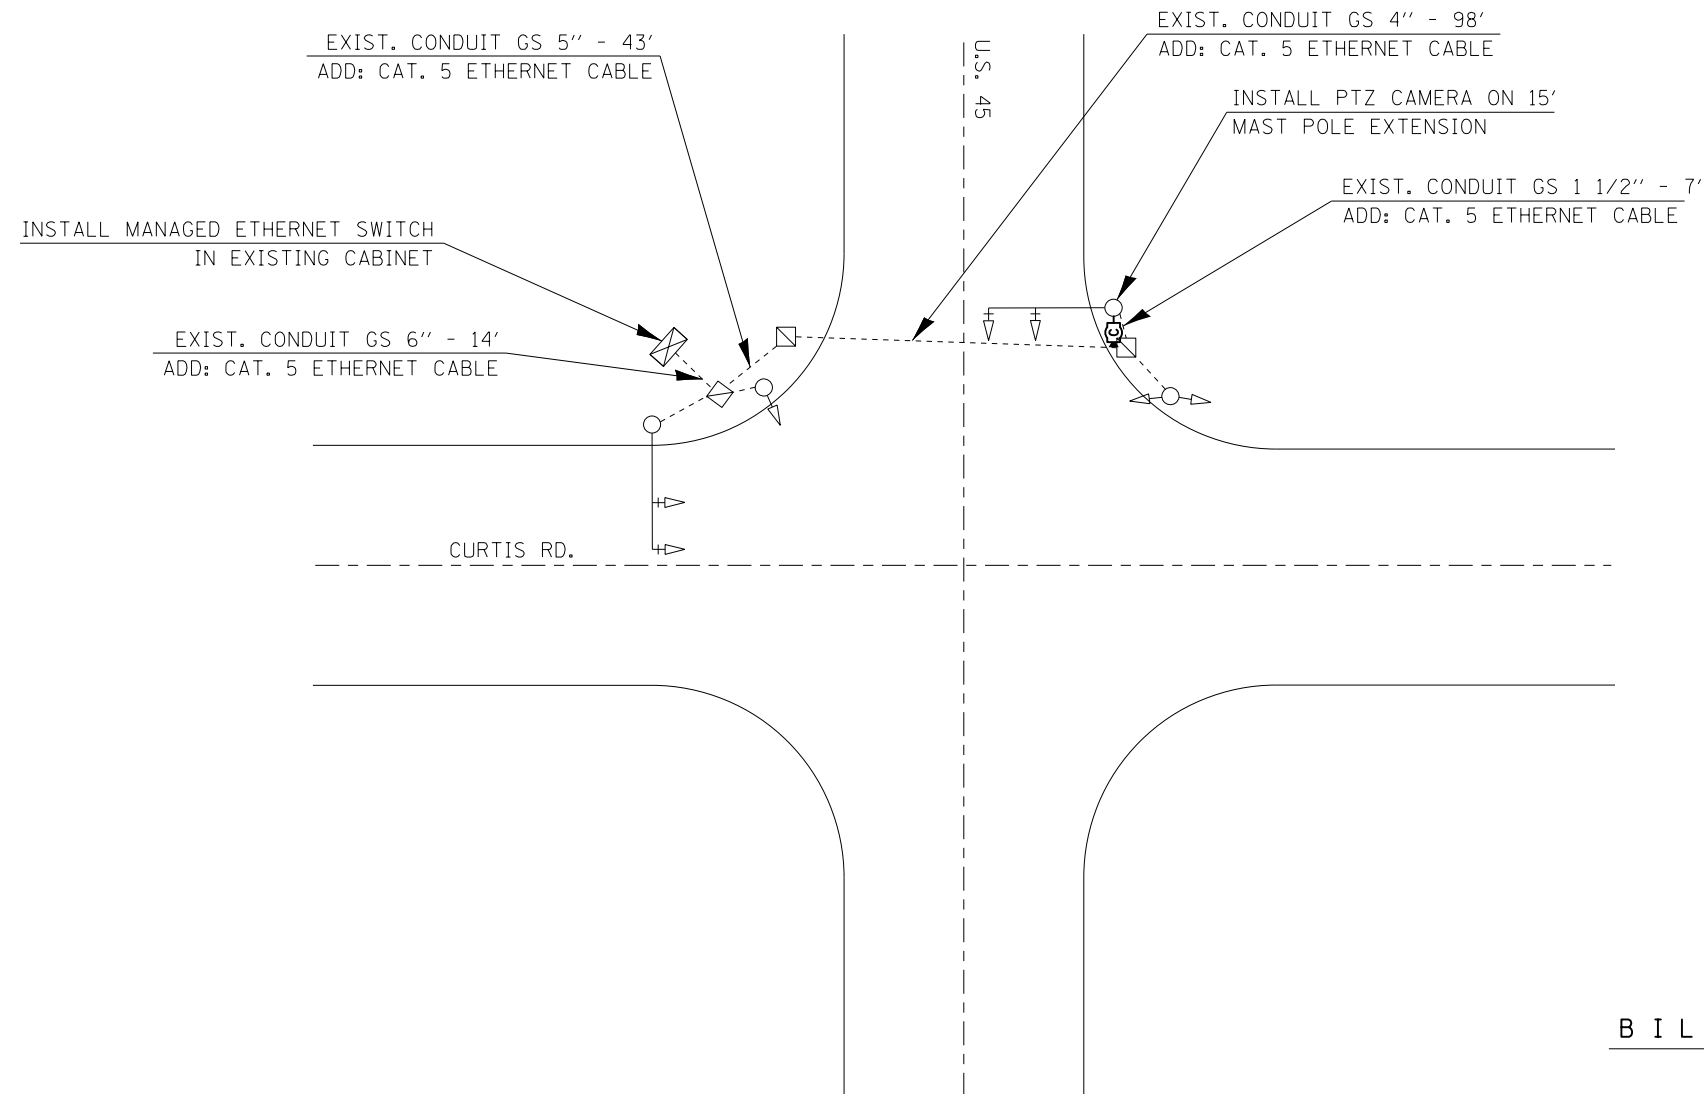

BILL OF MATERIALS

U. S. 45 & CURTIS RD.

ITEM	UNIT	QUANTITY
ETHERNET SWITCH	EACH	1
CLOSED CIRCUIT TELEVISION CAMERA	EACH	1
CAMERA MOUNTING ASSEMBLY	EACH	1