


3 PROPOSED TYPICAL CROSS SECTION

F.A.I. 57


NORTHBOUND LANES ONLY
 STATION ② 310+00.00 TO STATION ② 330+00.00
 STATION ② 390+00.00 TO STATION ④ 463+44.00

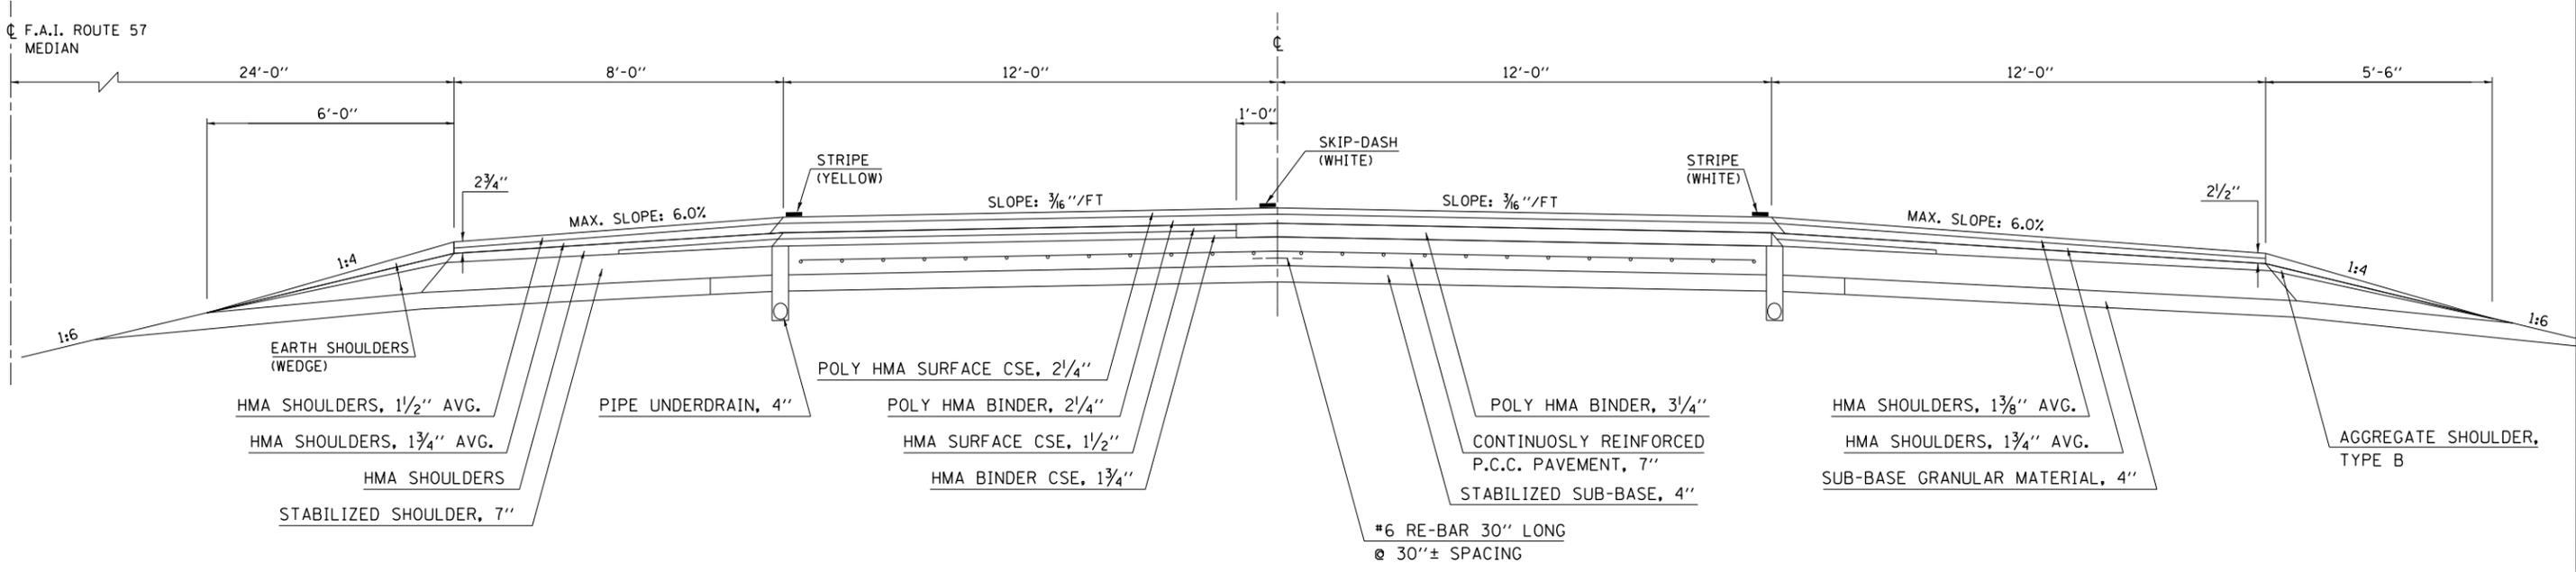

4 PROPOSED TYPICAL CROSS SECTION

F.A.I. 57

STATION ② ③ 463+44.00 TO STATION ② 524+70.00

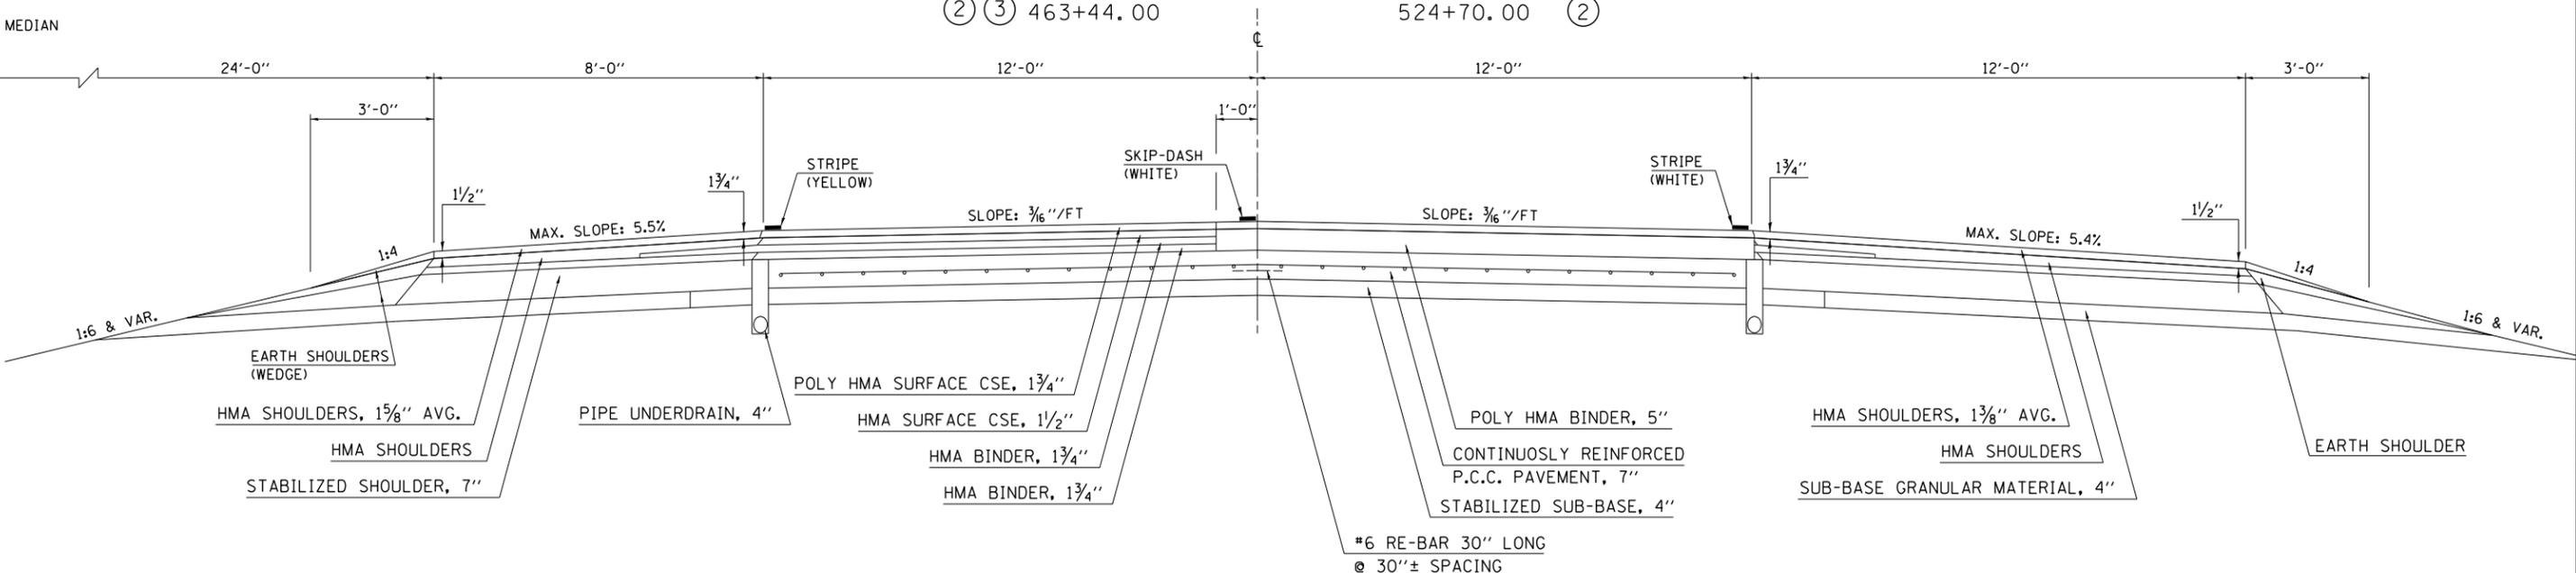

FILE NAME =	USER NAME = gorees	DESIGNED -	REVISED -
ci:\pw\work\p\dot\gorees\d0400102\0570081-sht-typical.dgn		DRAWN -	REVISED -
	PLOT SCALE = 40.0000' / in.	CHECKED -	REVISED -
#MODELNAME#	PLOT DATE = 6/26/2014	DATE -	REVISED -

STATE OF ILLINOIS
 DEPARTMENT OF TRANSPORTATION

TYPICAL CROSS SECTIONS			
SCALE:	SHEET 2	OF 18 SHEETS	STA. TO STA.

*VARIOUS		**CHAMPAIGN, DOUGLAS, & VERMILION	
F.A.I. RTE.	SECTION	COUNTY	TOTAL SHEETS
D5 CM PATCHING 2015-2		**	32
			SHEET NO. 11
CONTRACT NO. 70A81			
ILLINOIS FED. AID PROJECT			