


EXISTING TYPICAL SECTION 25

LOCATION MAP # 3

F.A.I. 74

STATION IO STATION
429+00.00 880+00.00 26

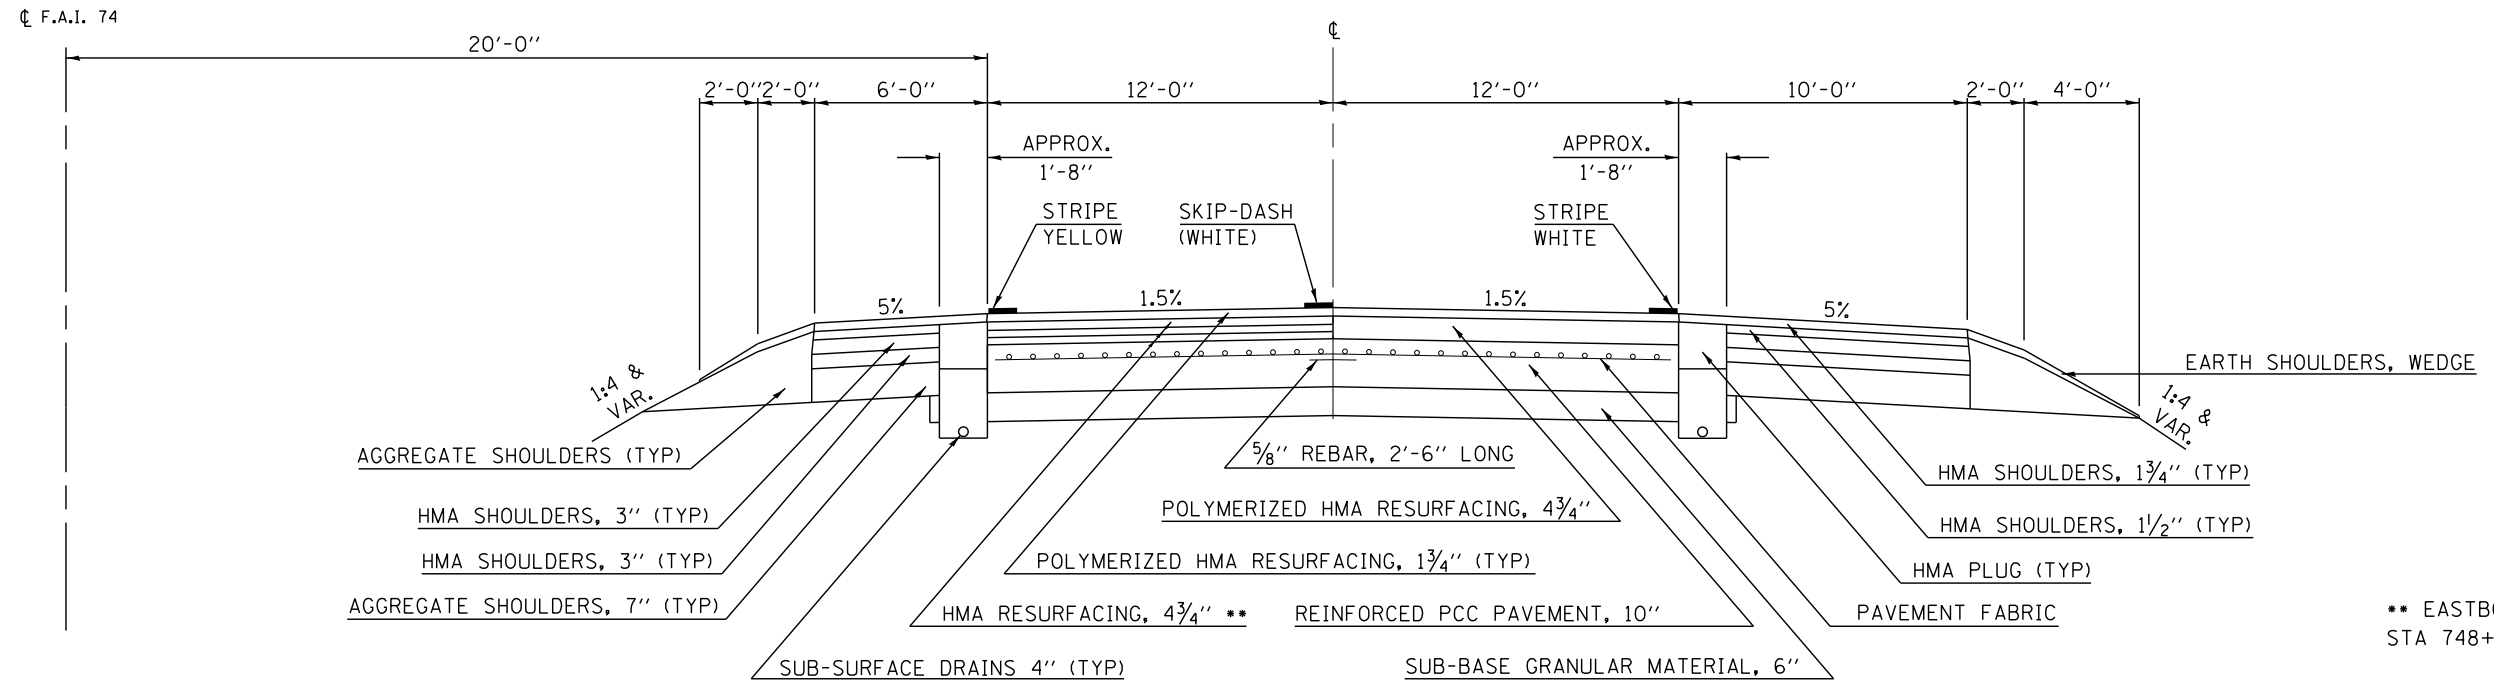

** EASTBOUND LANES - STA 730+0 TO STA 748+00 HMA RESURFACING = 6"±


EXISTING TYPICAL SECTION 26

LOCATION MAPS # 3 & # 4

F.A.I. 74

STATION IO STATION
25 880+00.00 1616+00.00 27

CHAMPAIGN AND VERMILION COUNTY
LINE AT STA 1053+06.00

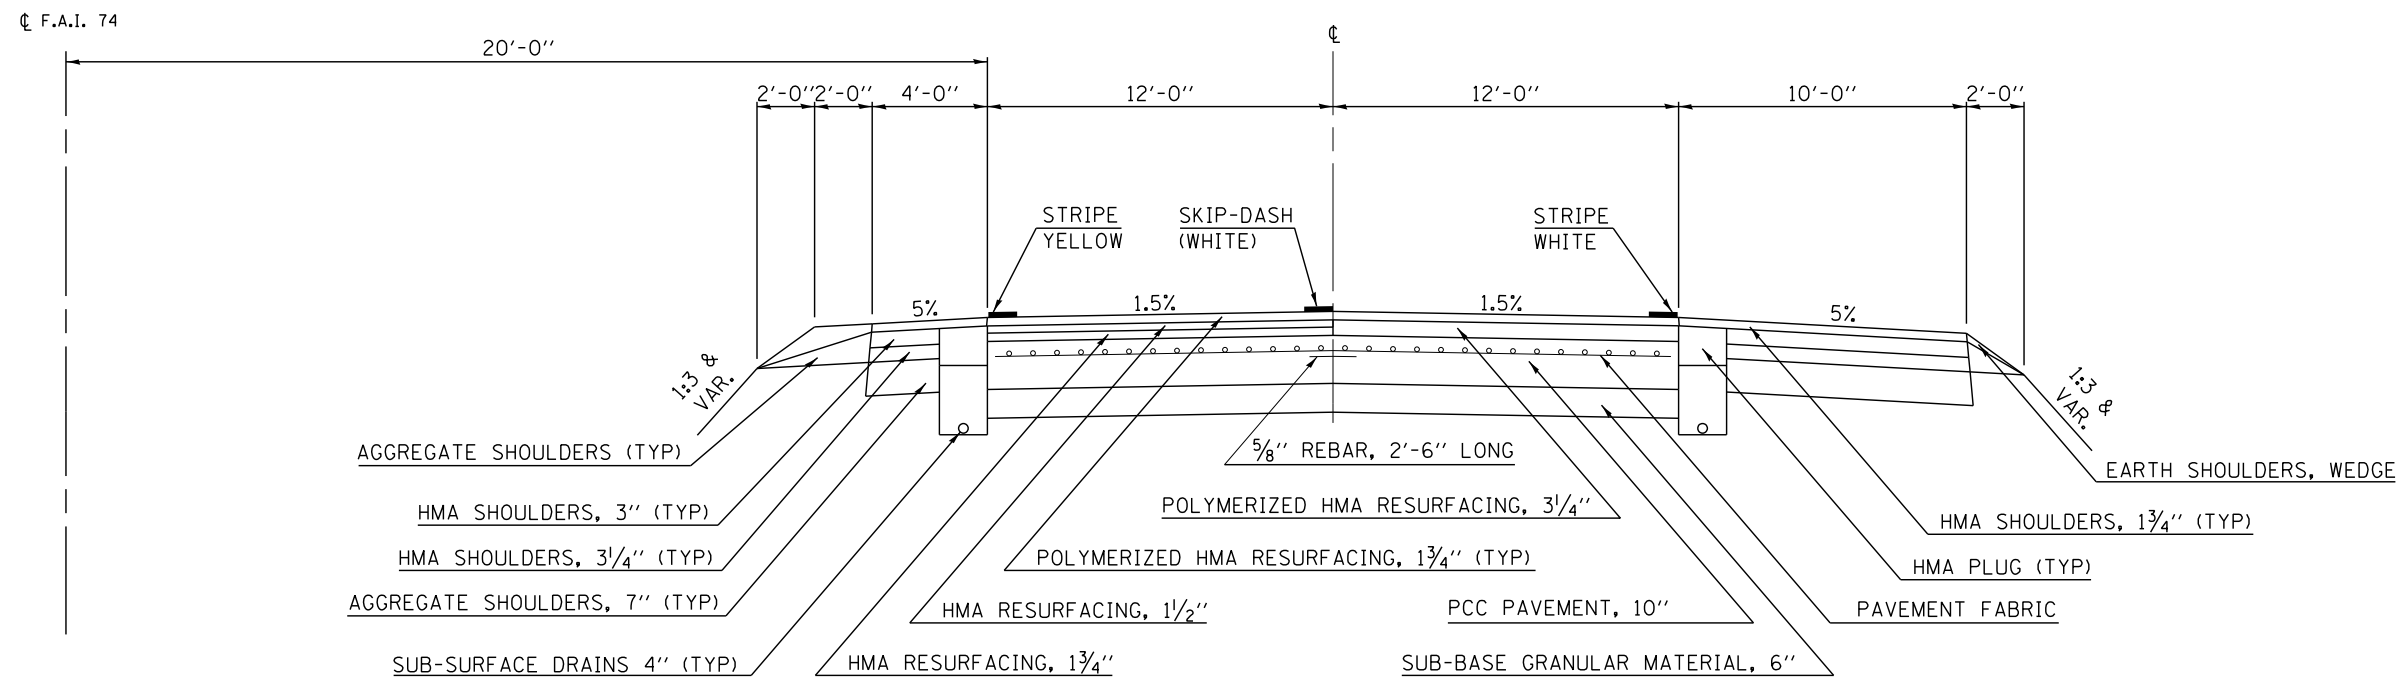

FILE NAME =	USER NAME = gorees	DESIGNED -	REVISED -
ct:\pw\work\p\dot\gorees\d0400102\0570A01-sh-typical.dgn		DRAWN -	REVISED -
		CHECKED -	REVISED -
		DATE -	REVISED -
#MODELNAME#	PLOT DATE = 6/26/2014		

STATE OF ILLINOIS
DEPARTMENT OF TRANSPORTATION

TYPICAL CROSS SECTIONS
SCALE: SHEET 13 OF 18 SHEETS STA. TO STA.

F.A.I. RTE.	SECTION	COUNTY	TOTAL SHEETS	SHEET NO.
•	D5 CM PATCHING 2015-2	**	32	22
			CONTRACT NO. 70A81	
ILLINOIS FED. AID PROJECT				