



LOCATION MAP #4

VERMILION CO.
F.A.I. 74

CURRENT ADT

FUNCTIONAL CLASSIFICATION: INTERSTATE
FAI 74 (I-74)

LEG "A"	ADT(2014)=24,700	SU=3.8%	MU=26.5%
LEG "B"	ADT(2014)=24,100	SU=3.1%	MU=24.2%
LEG "C"	ADT(2014)=17,800	SU=3.6%	MU=35.1%
LEG "D"	ADT(2014)=23,100	SU=3.4%	MU=29.1%
LEG "E"	ADT(2014)=26,900	SU=3.9%	MU=25.7%
LEG "F"	ADT(2014)=18,000	SU=4.1%	MU=32.4%

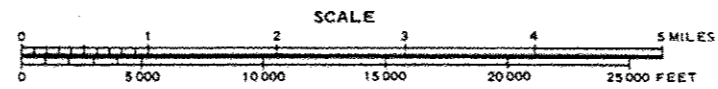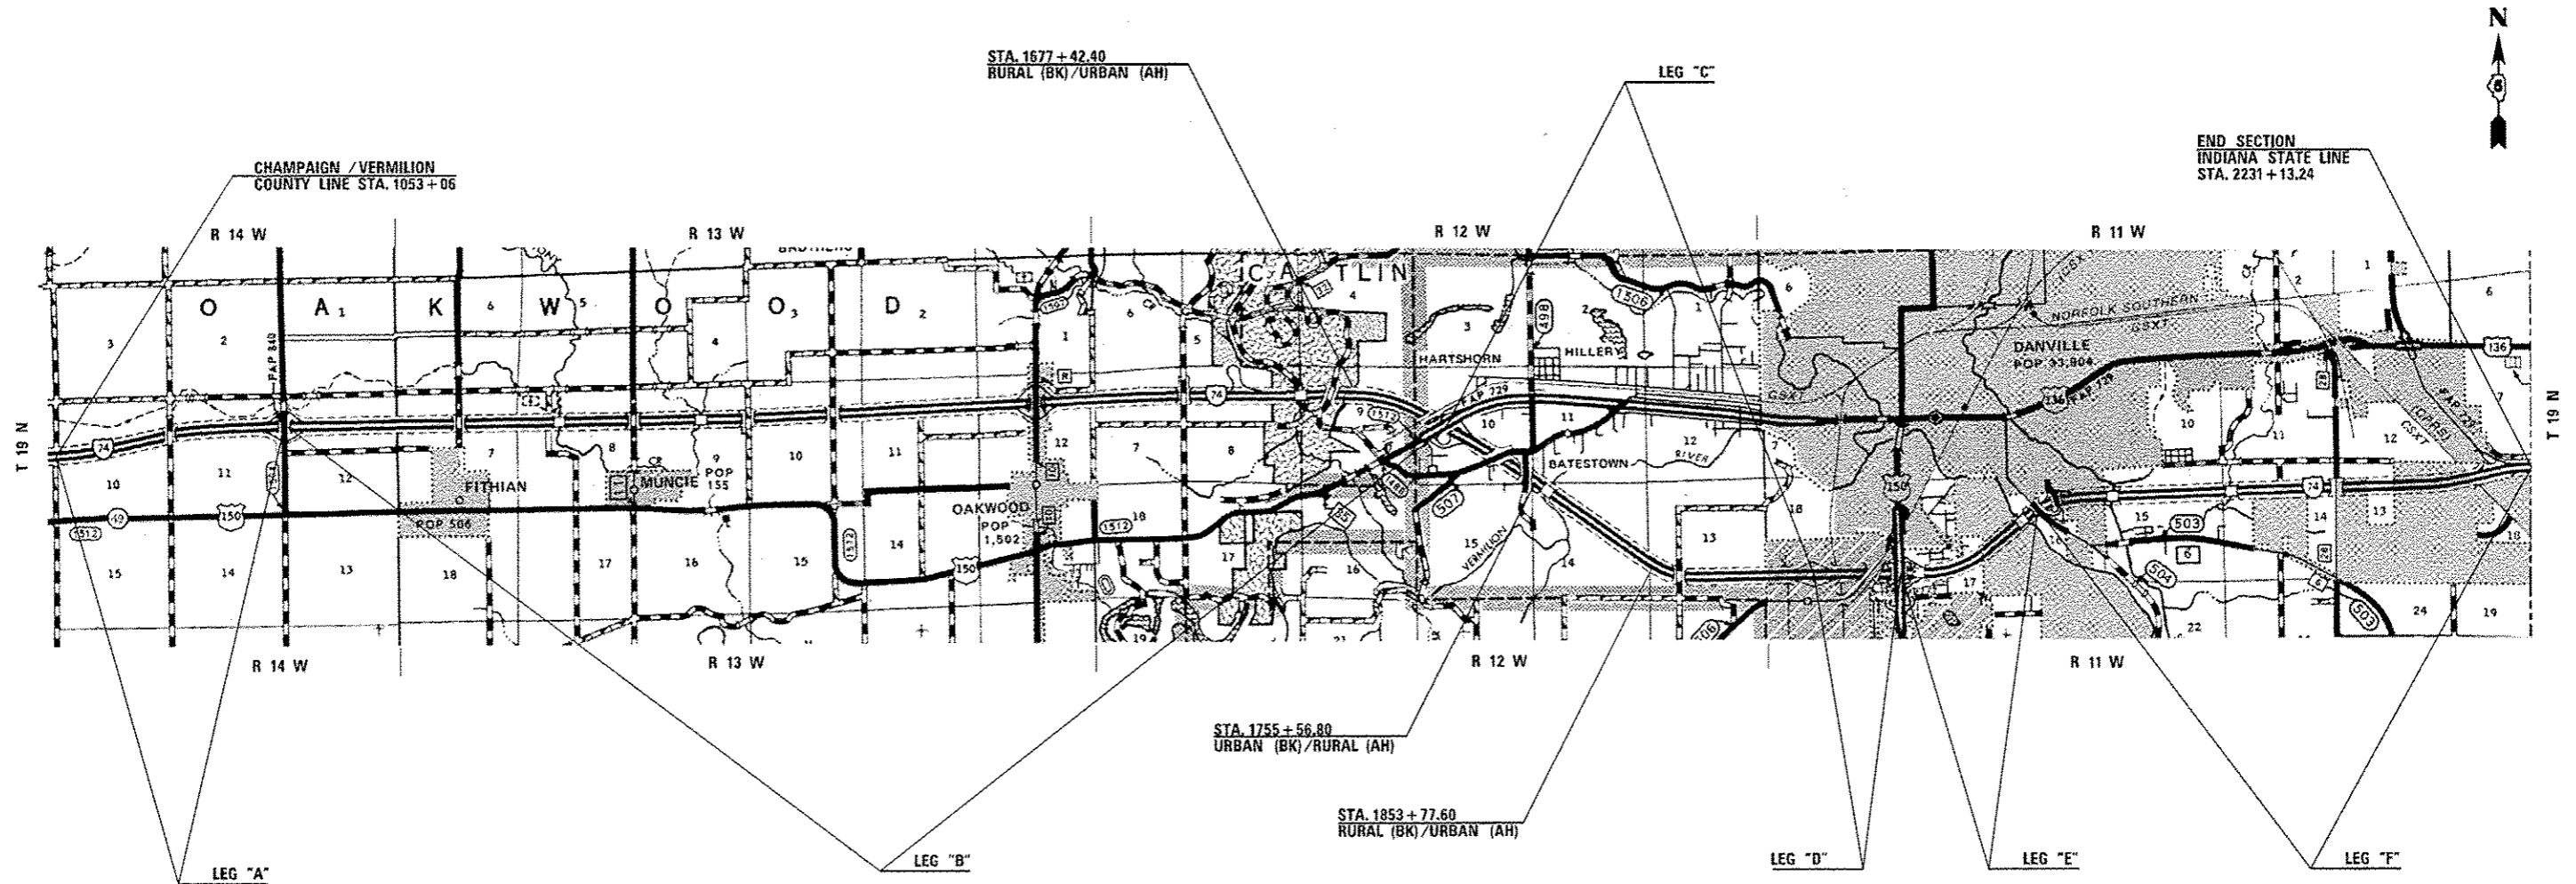

GROSS LENGTH = 117,807.24 FT. = 22.312 MILE
NET LENGTH = 117,807.24 FT. = 22.312 MILE

TOWNSHIPS

OAKWOOD
DANVILLE

FILE NAME =	USER NAME = garea	DESIGNED -	REVISED -	STATE OF ILLINOIS DEPARTMENT OF TRANSPORTATION	LOCATION MAP #4	*VARIOUS **CHAMPAIGN, DOUGLAS, & VERMILION				
c:\pwork\pavidot\garea\06400102\0570	pl-ahs-location map.dgn	DRAWN -	REVISED -			F.A.I. RTE.	SECTION	COUNTY	TOTAL SHEETS	SHEET NO.
	PLOT SCALE = 40,000' / in.	CHECKED -	REVISED -			* 05	CM PATCHING 2015-2	**	32	6
#MODELNAME#	PLOT DATE = 6/26/2014	DATE -	REVISED -			CONTRACT NO. 70A81				
						ILLINOIS FED. AID PROJECT				