


DATE	
BY	
FINAL SURVEY	SURVEYED
NOTE BOOK	PLOTTED
NO.	TEMPLATE
	AREAS CHECKED

DATE	
BY	
ORIGINAL SURVEY	SURVEYED
NOTE BOOK	PLOTTED
NO.	TEMPLATE
	AREAS CHECKED

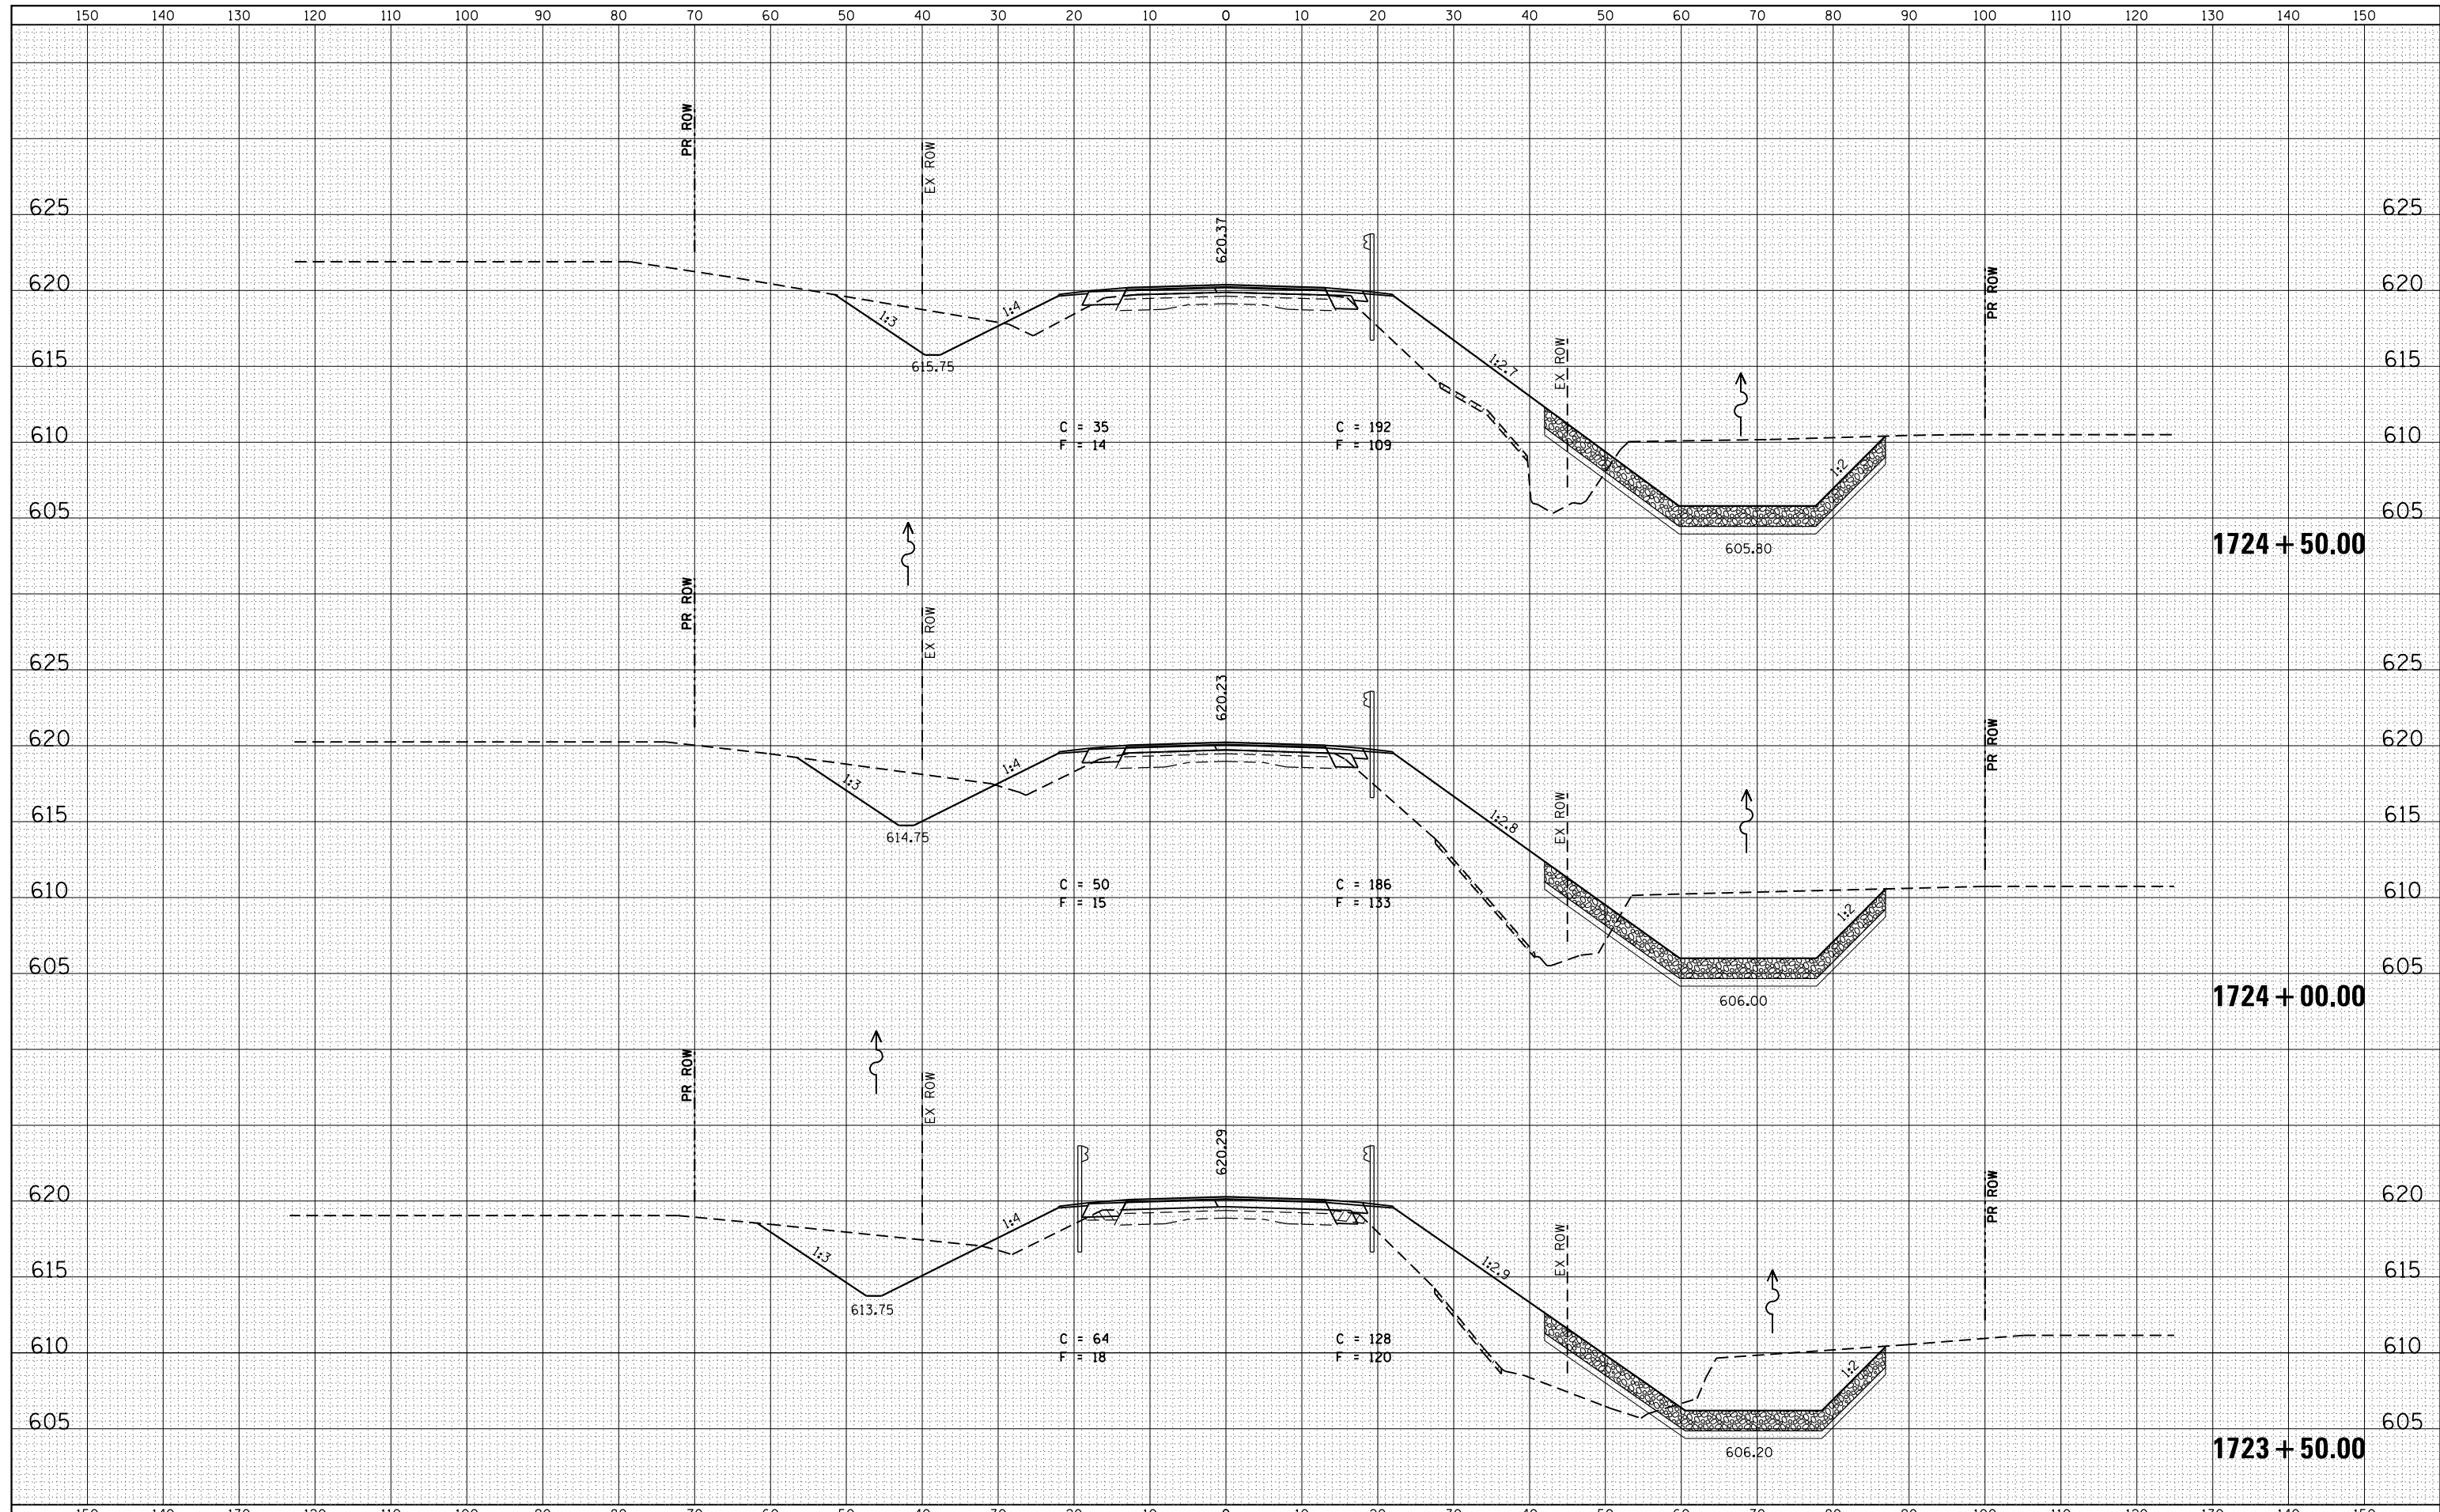

FILE NAME = I:\0807404-IL104 Over Brower Creek\CADData\CAD	USER NAME = jleaf	DESIGNED -	REVISIED -	STATE OF ILLINOIS DEPARTMENT OF TRANSPORTATION	CROSS SECTIONS - IL ROUTE 104			F.A.P. RTE.	SECTION	COUNTY	TOTAL SHEETS	SHEET NO.
10807404-IL104 Over Brower Creek\CADData\CAD	sheets\CADsheets\JMC\D672B61-shM-XSht.dgn	DRAWN -	REVISIED -					745	108B-3	PIKE	69	65
PLOT SCALE = 20.0000' / in.		CHECKED -	REVISIED -		CONTRACT NO. 72B61							
PLOT DATE = 6/9/2014		DATE -	REVISIED -		SCALE:	SHEET NO.	OF SHEETS	STA.	TO STA.	ILLINOIS FED. AID PROJECT		