


DATE	
BY	
ORIGINAL SURVEY	
SURVEYED	
PLOTTED	
TEMPLATE	
NOTE BOOK	
AREAS CHECKED	
NO.	

DATE	
BY	
ORIGINAL SURVEY	
SURVEYED	
PLOTTED	
TEMPLATE	
NOTE BOOK	
AREAS CHECKED	
NO.	

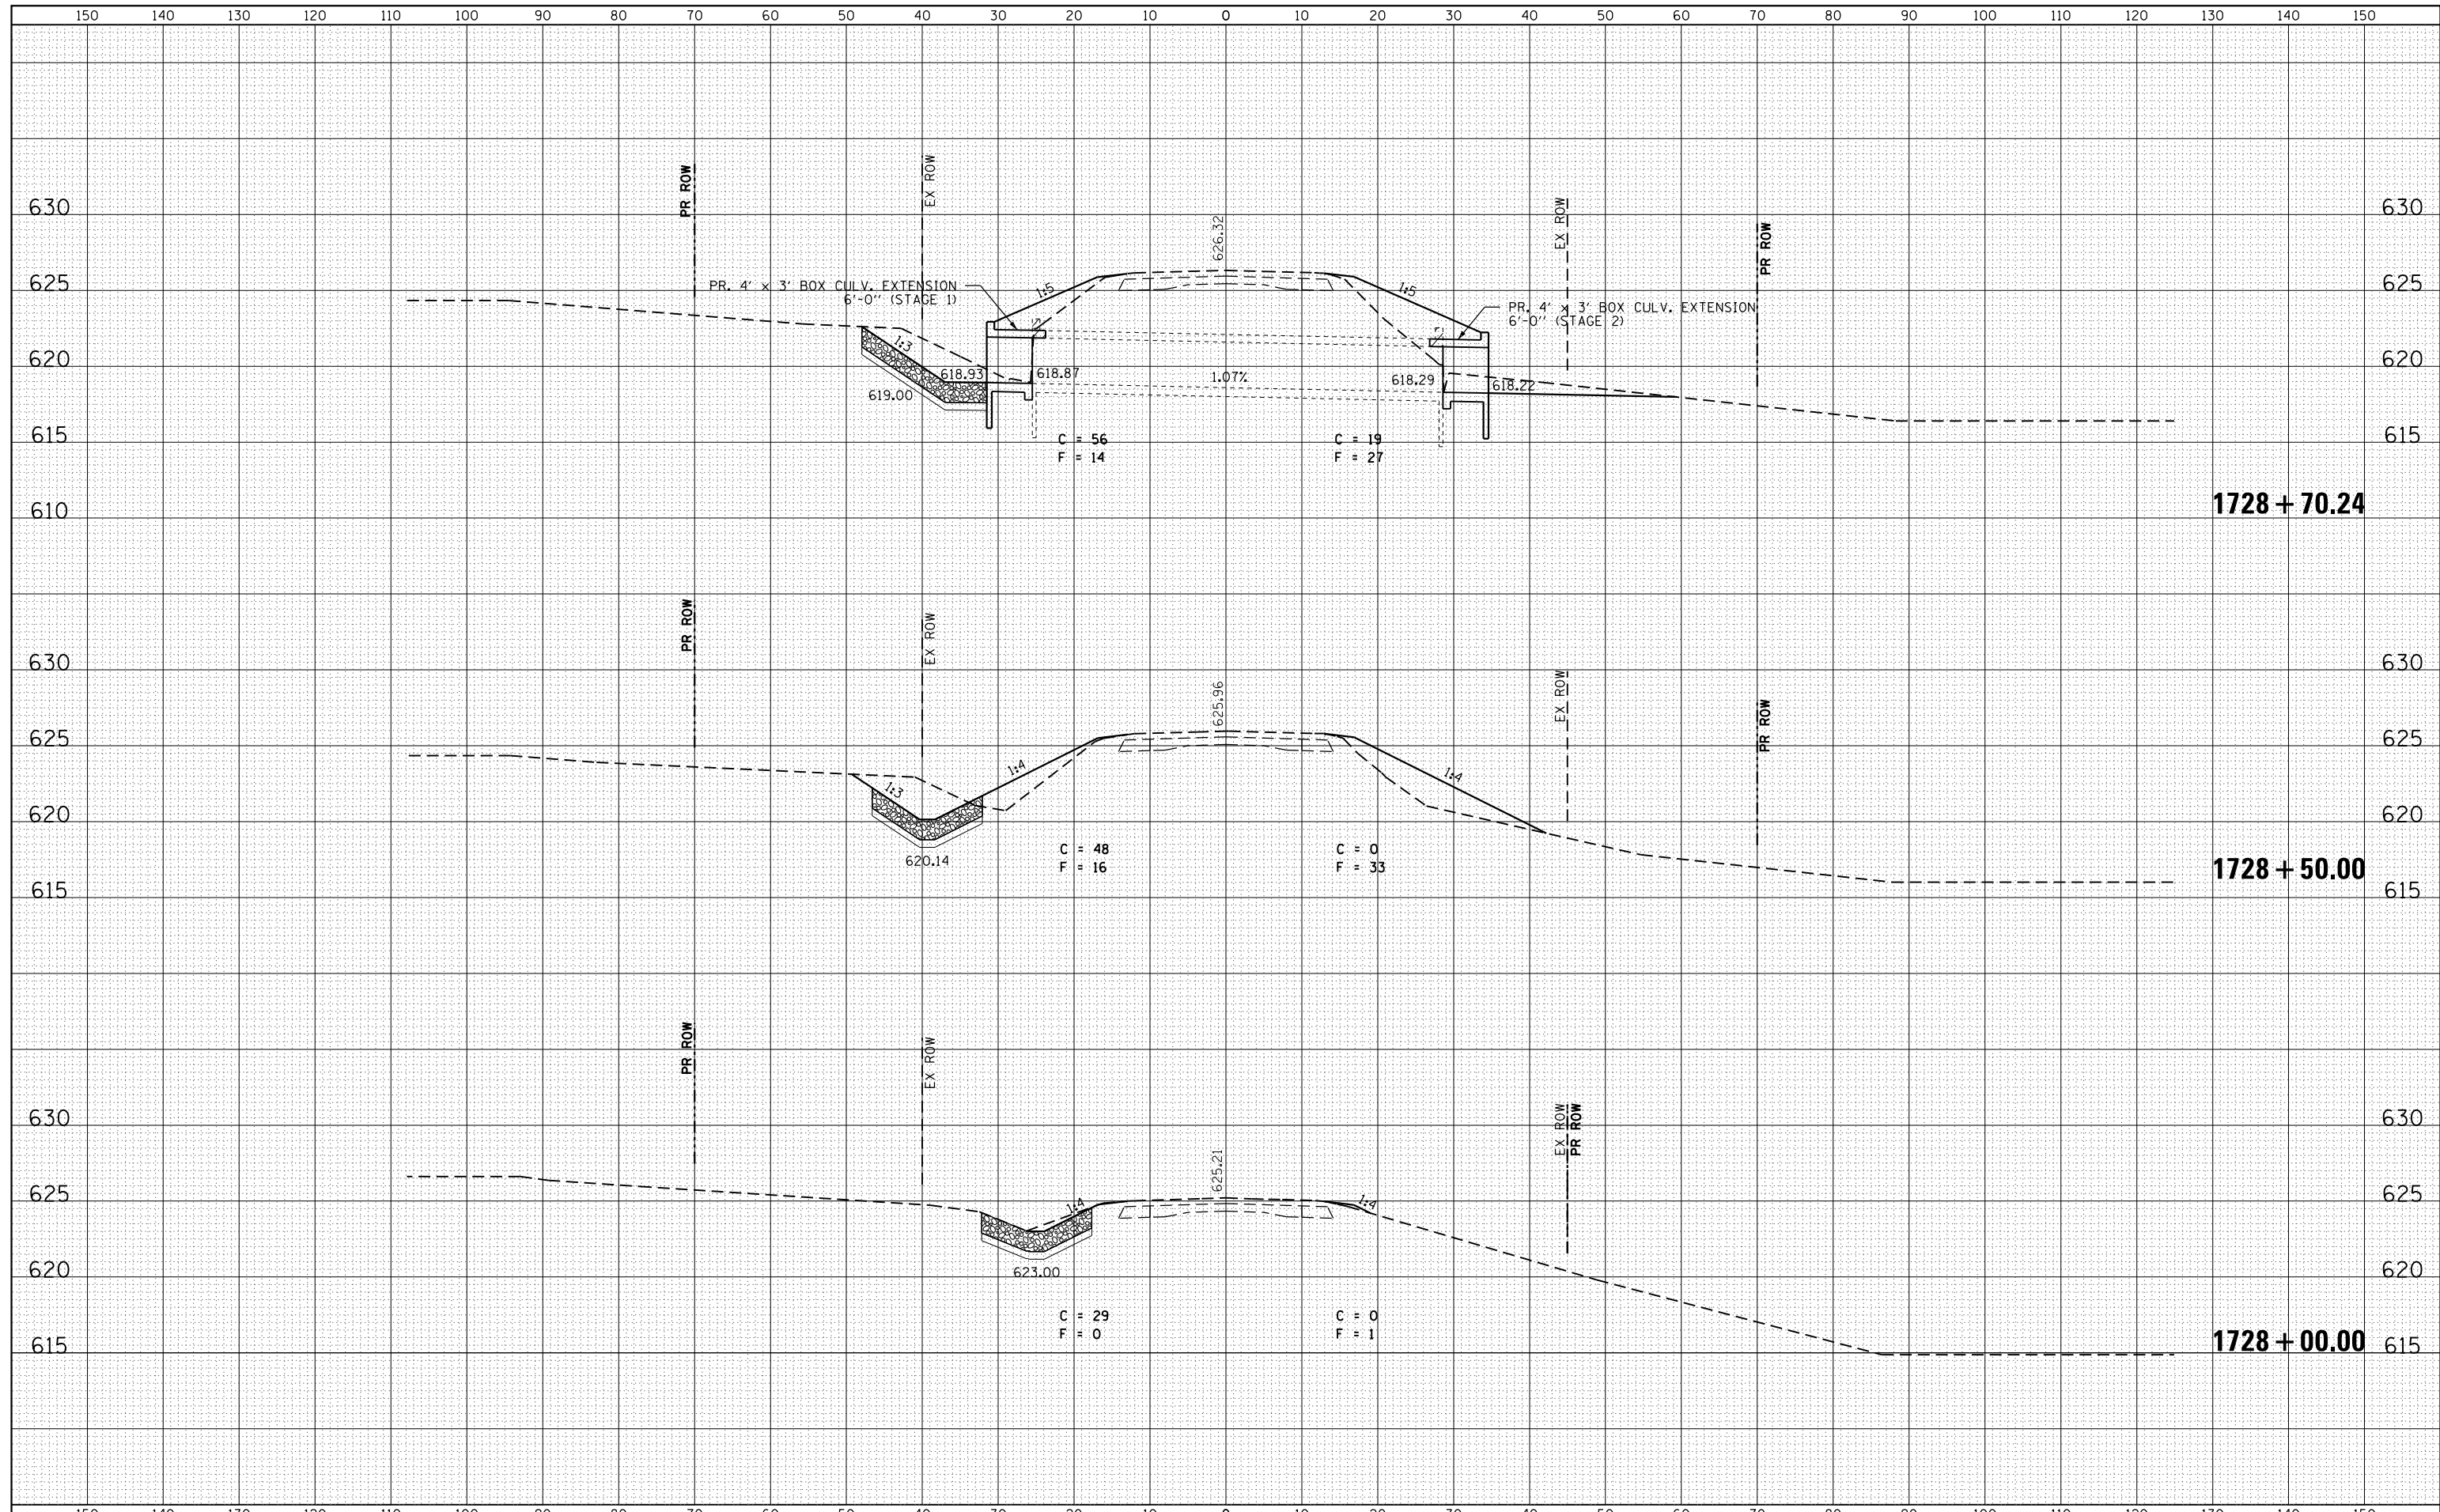

1728 + 70.24

1728 + 50.00

1728 + 00.00

FILE NAME =	USER NAME = jowley	DESIGNED -	REVISED -	STATE OF ILLINOIS DEPARTMENT OF TRANSPORTATION	CROSS SECTIONS - IL ROUTE 104			F.A.P. RTE.	SECTION	COUNTY	TOTAL SHEETS	SHEET NO.
I:\0807404-IL104 Over Brower Creek\CADData\CADsheets\CADsheets.JMC\0672B61-sh1M-XSht.dgn	DRAWN -	REVISED -	745					108B-3	PIKE	69	68	
PLOT SCALE = 20.0000' / in.	CHECKED -	REVISED -	CONTRACT NO. 72B61									
PLOT DATE = 6/12/2014	DATE -	REVISED -	SCALE:		SHEET NO.	OF SHEETS	STA.	TO STA.	ILLINOIS FED. AID PROJECT			