


| | |
|--------------|--|
| DATE | |
| BY | |
| SURVEYED | |
| PLOTTED | |
| TEMPLATE | |
| AREAS | |
| CHECKED | |
| FINAL SURVEY | |
| NOTE BOOK | |
| NO. | |

| | |
|-----------------|--|
| DATE | |
| BY | |
| SURVEYED | |
| PLOTTED | |
| TEMPLATE | |
| AREAS | |
| CHECKED | |
| ORIGINAL SURVEY | |
| NOTE BOOK | |
| NO. | |

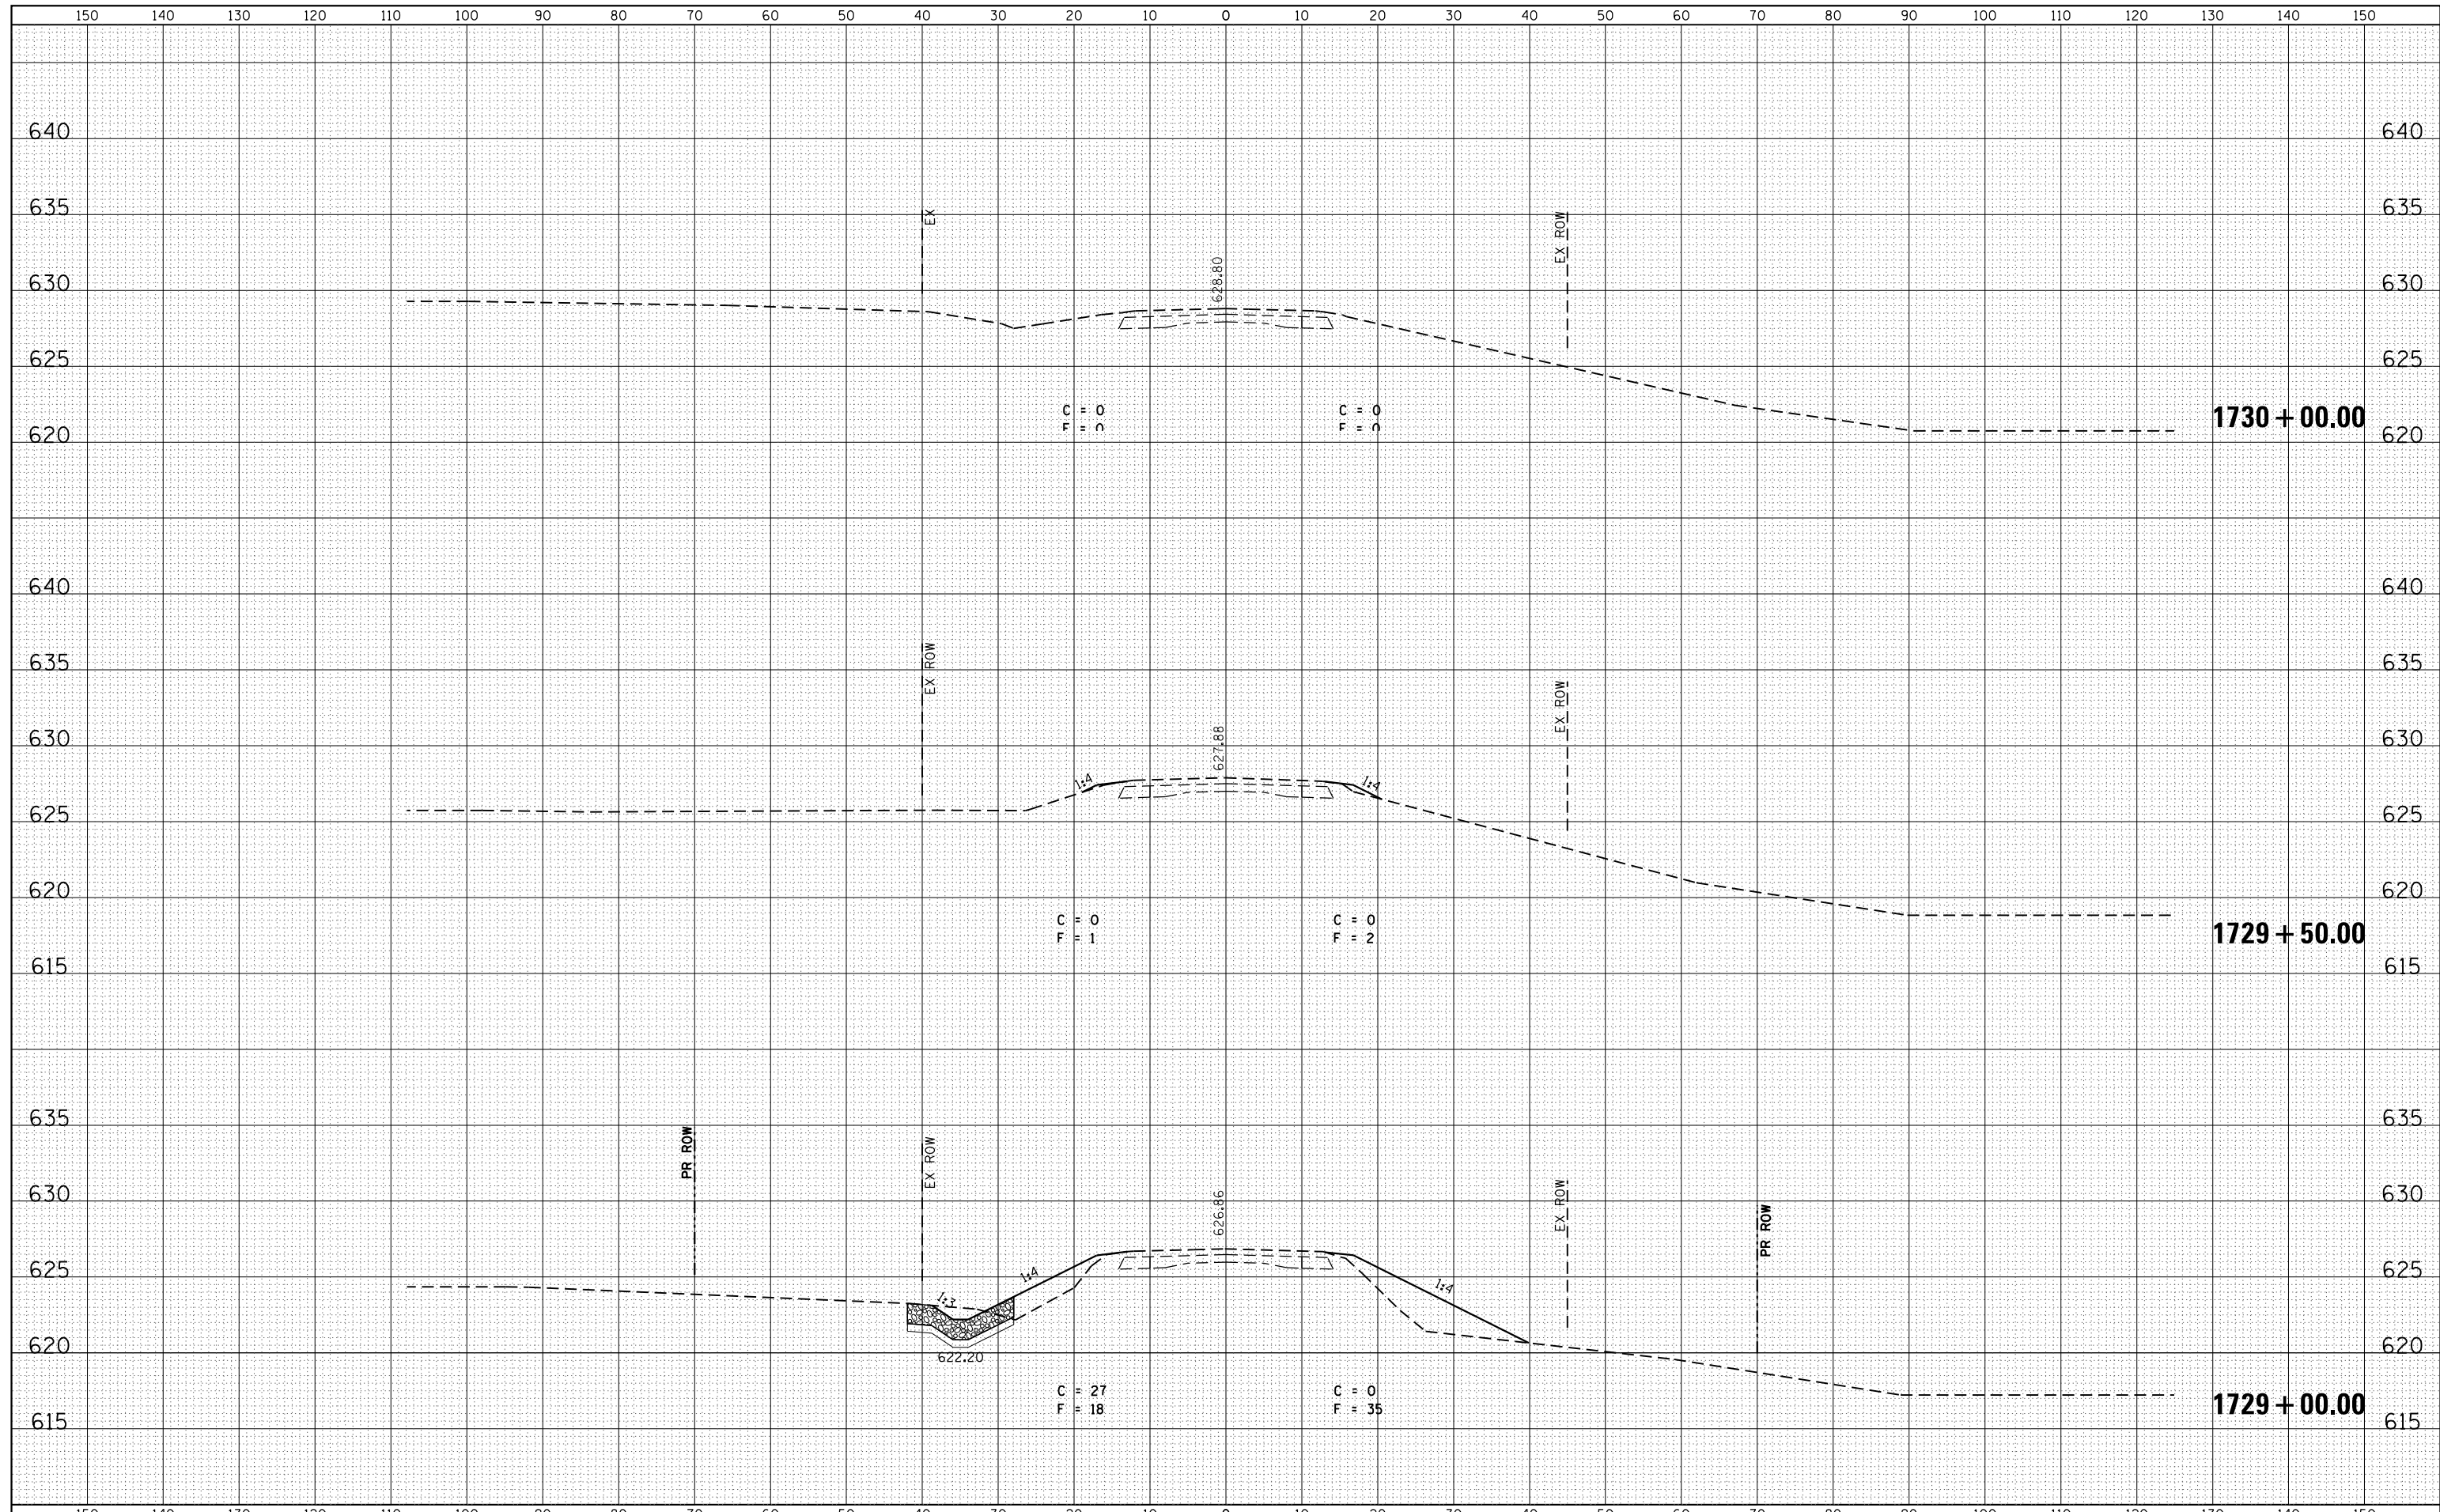

| | | | | | | | | | | | | |
|--|--|------------|------------|---|--------------------------------------|-----------|------|-------------|---------|--------|--------------|-----------|
| FILE NAME = I:\0807404-IL104 Over Brower Creek\CADData\CAD | USER NAME = jleaf | DESIGNED - | REVISIED - | STATE OF ILLINOIS DEPARTMENT OF TRANSPORTATION | CROSS SECTIONS - IL ROUTE 104 | | | F.A.P. RTE. | SECTION | COUNTY | TOTAL SHEETS | SHEET NO. |
| 10807404-IL104 Over Brower Creek\CADData\CAD | sheets\CADsheets.JMC\D672B61-sh1M-XSht.dgn | DRAWN - | REVISIED - | | | | | 745 | 108B-3 | PIKE | 69 | 69 |
| PLOT SCALE = 20.0000' / in. | CHECKED - | REVISIED - | REVISIED - | | CONTRACT NO. 72B61 | | | | | | | |
| PLOT DATE = 6/9/2014 | DATE - | REVISIED - | REVISIED - | | ILLINOIS FED. AID PROJECT | | | | | | | |
| | | | | SCALE: | SHEET NO. | OF SHEETS | STA. | TO STA. | | | | |