



PLAN	SURVEYED	BY	DATE
	PLOTTED		
	ALIGNED		
	CHECKED		
	FILED		
NOTE BOOK NO.	CARD FILE NAME		

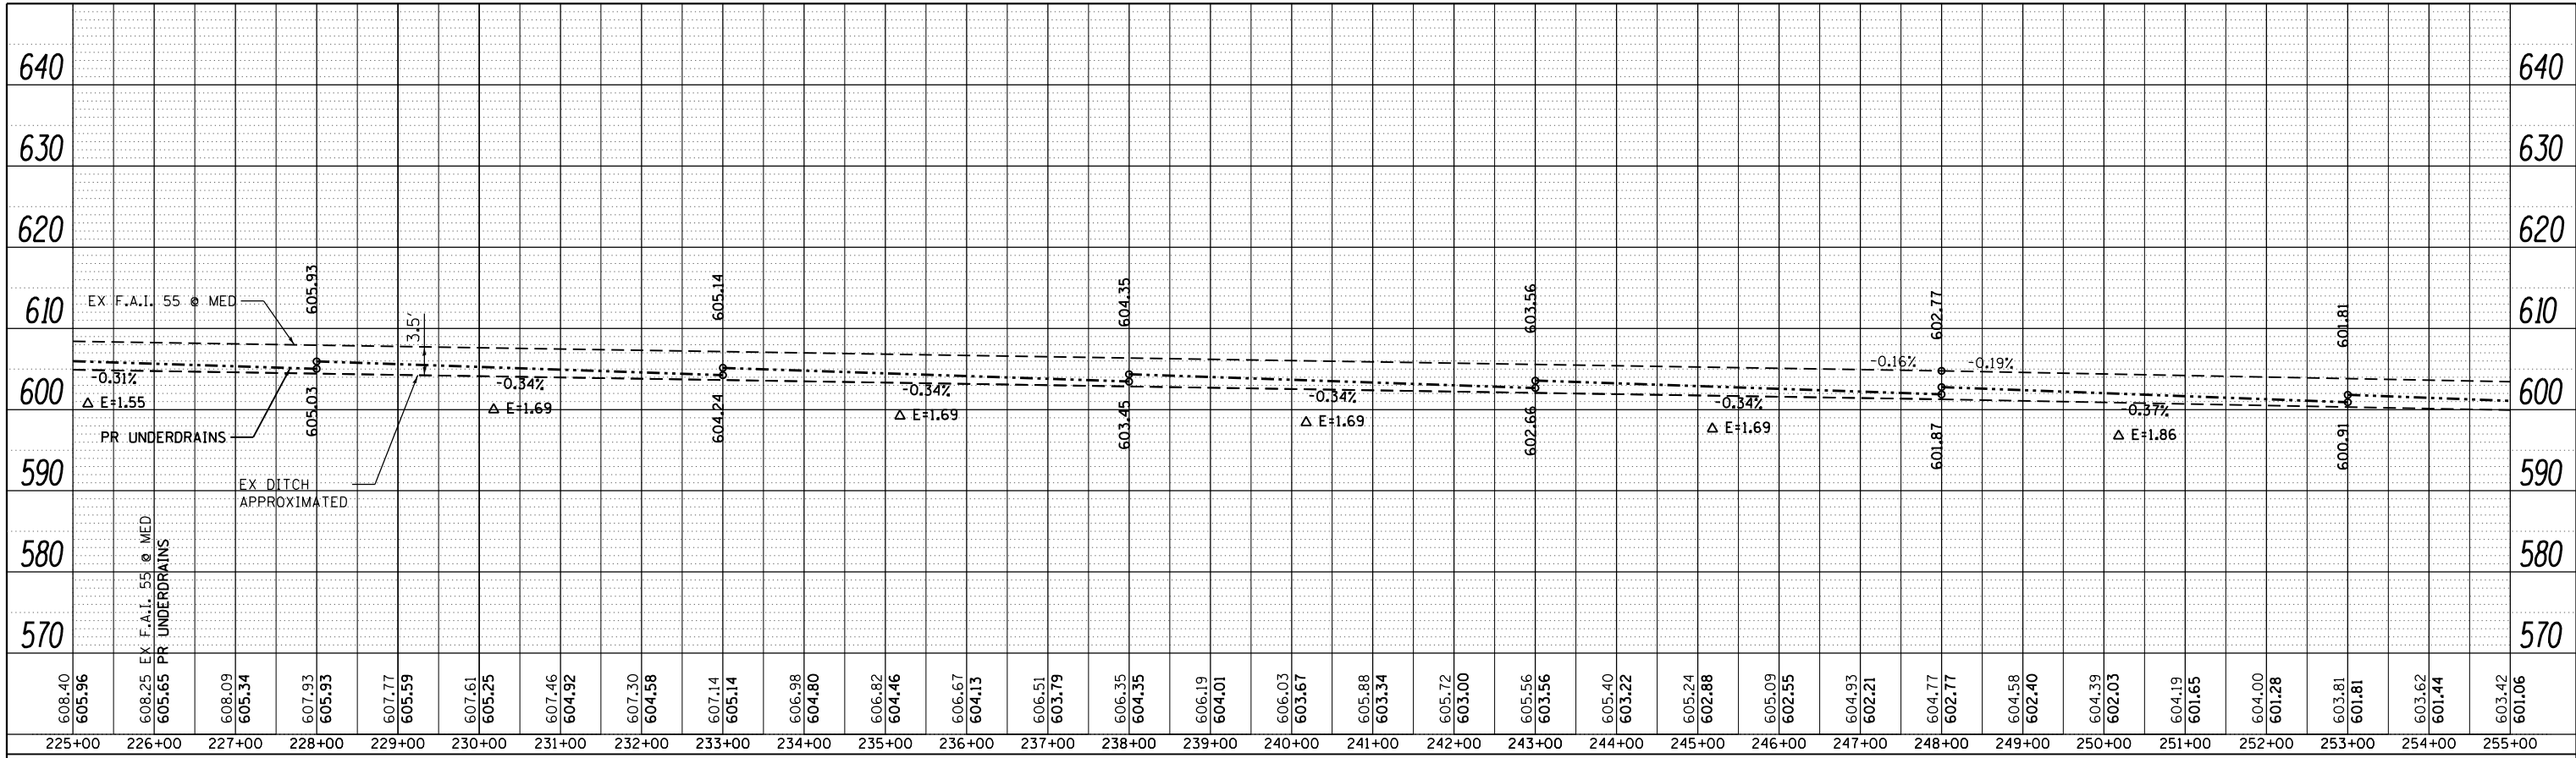

PROFILE	SURVEYED	BY	DATE
	PLOTTED		
	GRADES CHECKED		
	STRUCTURE NOTATIONS CHECKED		
NOTE BOOK NO.	NOTATION CHPKD		

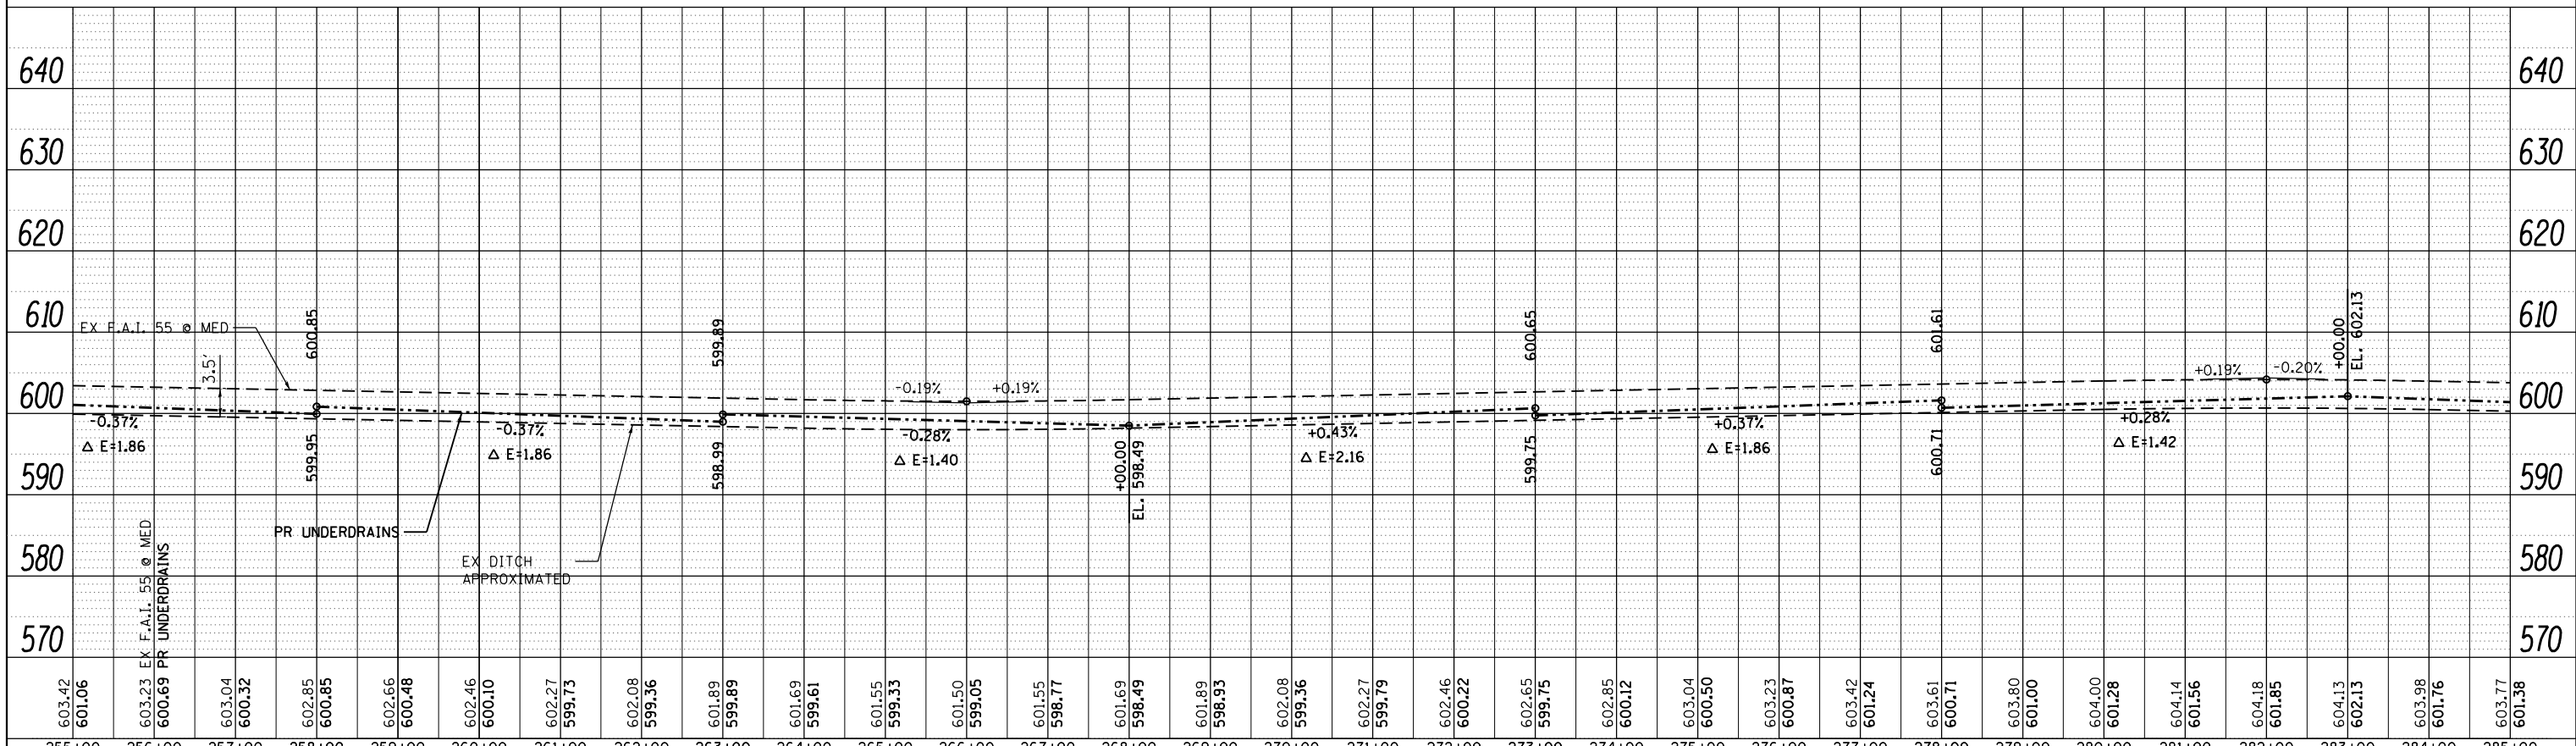

FILE NAME =	USER NAME = sparksq	DESIGNED -	DMS	REVISED -	
c:\pwork\pwork\sparksq\d0215133\06xxxx\sh-ten&profile1.dgn		DRAWN -	DMS	REVISED -	
Default		CHECKED -		REVISED -	
	PLOT DATE = Jul-14-2014 03:37:58PM	DATE -		REVISED -	

**STATE OF ILLINOIS  
DEPARTMENT OF TRANSPORTATION**

**UNDERDRAINS  
DOUBLE PROFILE SHEET**

SCALE: SHEET 2 OF SHEETS STA. TO STA. ILLINOIS FED. AID PROJECT

F.A.I. RTE.	SECTION	COUNTY	TOTAL SHEETS	SHEET NO.
	**	LOGAN	108	89
			CONTRACT NO.	72D41