



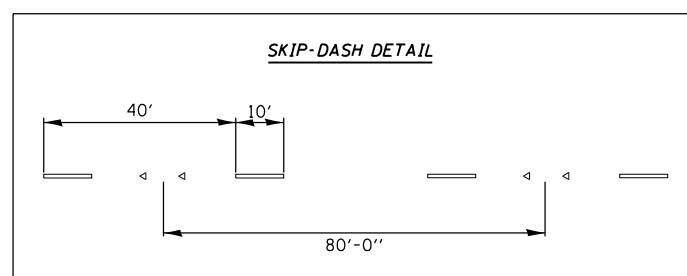

X

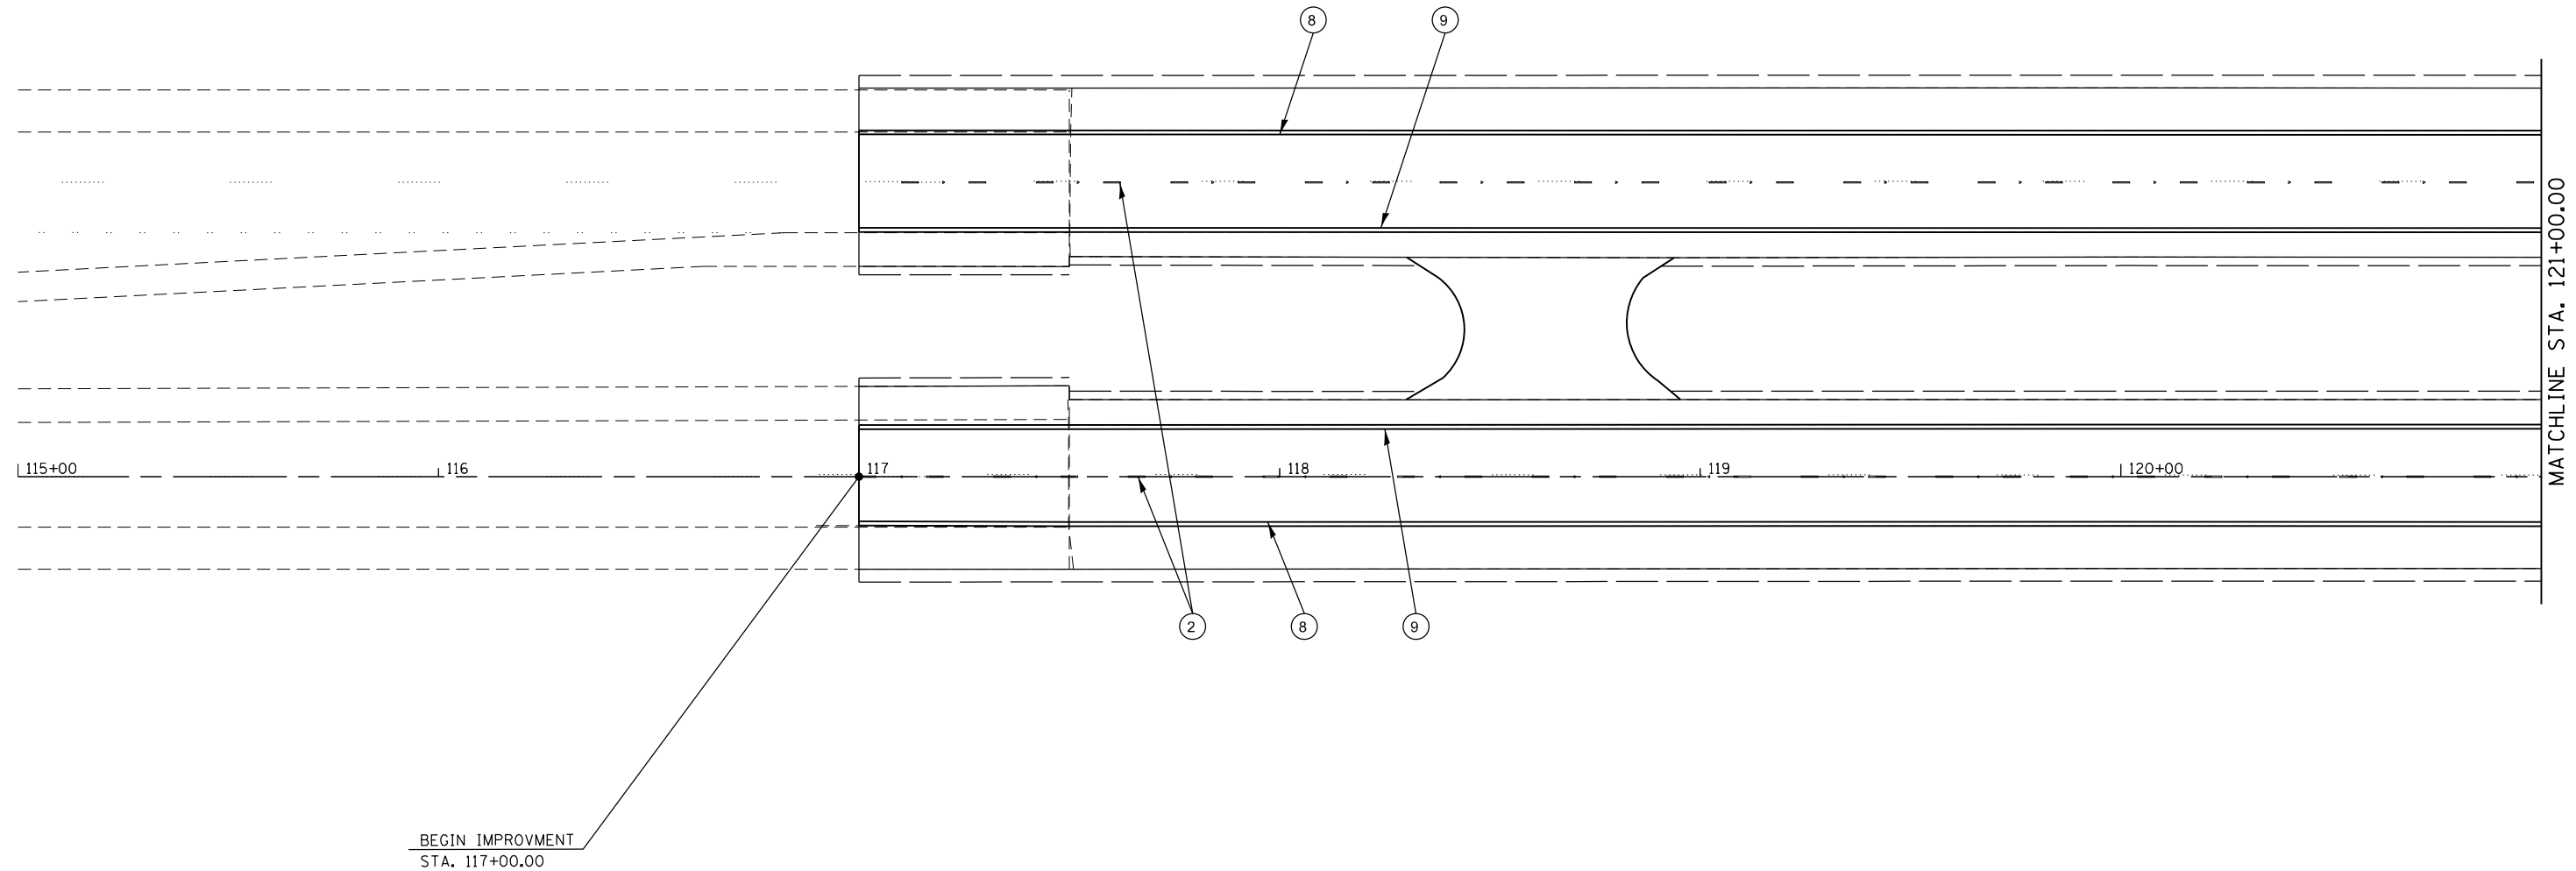

LEGEND

- ① PR PREFORMED PLASTIC PAVEMENT MARKING, TYPE B-INLAID-LETTERS & SYMBOLS
- ② PR PREFORMED PLASTIC PAVEMENT MARKING, TYPE B-INLAID-LINE 5" (WHITE SKIP DASH)
- ③ PR PREFORMED PLASTIC PAVEMENT MARKING, TYPE B-INLAID-LINE 6" (SOLID WHITE)
- ④ PR PREFORMED PLASTIC PAVEMENT MARKING, TYPE B-INLAID-LINE 6" (WHITE 2' DASH 6' SKIP)
- ⑤ PR PREFORMED PLASTIC PAVEMENT MARKING, TYPE B-INLAID-LINE 8" (GORE, ISLAND AREAS)
- ⑥ PR PREFORMED PLASTIC PAVEMENT MARKING, TYPE B-INLAID-LINE 12" (GORE, ISLAND AREAS)
- ⑦ PR MODIFIED URETHANE PAVEMENT MARKING LINE 12" (YELLOW)
- ⑧ PR MODIFIED URETHANE PAVEMENT MARKING LINE 5" (WHITE)
- ⑨ PR MODIFIED URETHANE PAVEMENT MARKING LINE 5" (YELLOW)
- ⑩ PR MODIFIED URETHANE PAVEMENT MARKING LINE 5" (YELLOW CENTER LINE)

▬▬▬▬ PR PREFORMED PLASTIC PAVEMENT MARKING, TYPE B-INLAID-LINE 24"

FILE NAME =	USER NAME = sparksgw	DESIGNED -	REVISED -
c:\pwork\pwork\sparksgw\0330062\0672\F96-sht-pmk.dgn		DRAWN -	REVISED -
Default	PLOT SCALE = 40.0000' / in.	CHECKED -	REVISED -
	PLOT DATE = Jul-14-2014 01:58:44PM	DATE -	REVISED -

**STATE OF ILLINOIS
DEPARTMENT OF TRANSPORTATION**

**PAVEMENT MARKING PLAN SHEETS
FAP 662 (IL 4)**

F.A.P. RTE.	SECTION	COUNTY	TOTAL SHEETS	SHEET NO.
662	(1-2) RS-1,N	SANGAMON	89	42
CONTRACT NO. 72F96			ILLINOIS FED. AID PROJECT	

SCALE: SHEET OF SHEETS STA. TO STA.