



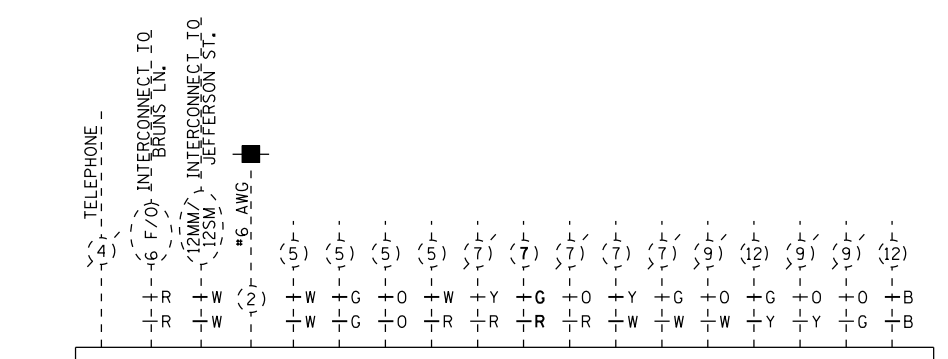

PHASE	1	4	4	4	4	2	2	5	2	5	5	2	8	8	8	6	6	6	6	1	6	6	1	6
Y	Y	Y	Y	Y	Y	Y	Y	Y	Y	Y	Y	Y	Y	Y	Y	Y	Y	Y	Y	Y	Y	Y	Y	Y
3 PR	6 PR	3 PR	3 PR	3 PR	3 PR	3 PR	3 PR	3 PR	3 PR	3 PR	3 PR	3 PR	3 PR	6 PR	3 PR	3 PR	3 PR	3 PR	3 PR	3 PR	3 PR	3 PR	3 PR	3 PR
EAF	EAS	EAV	EAP	ERT	NLF	NLE	NRE	NRL	NLS	NRS	NRB	NLV	NLT	NLC	NRD	WAF	WAS	WAV	WRT	SLF	SRF	SLE	SRE	SRL

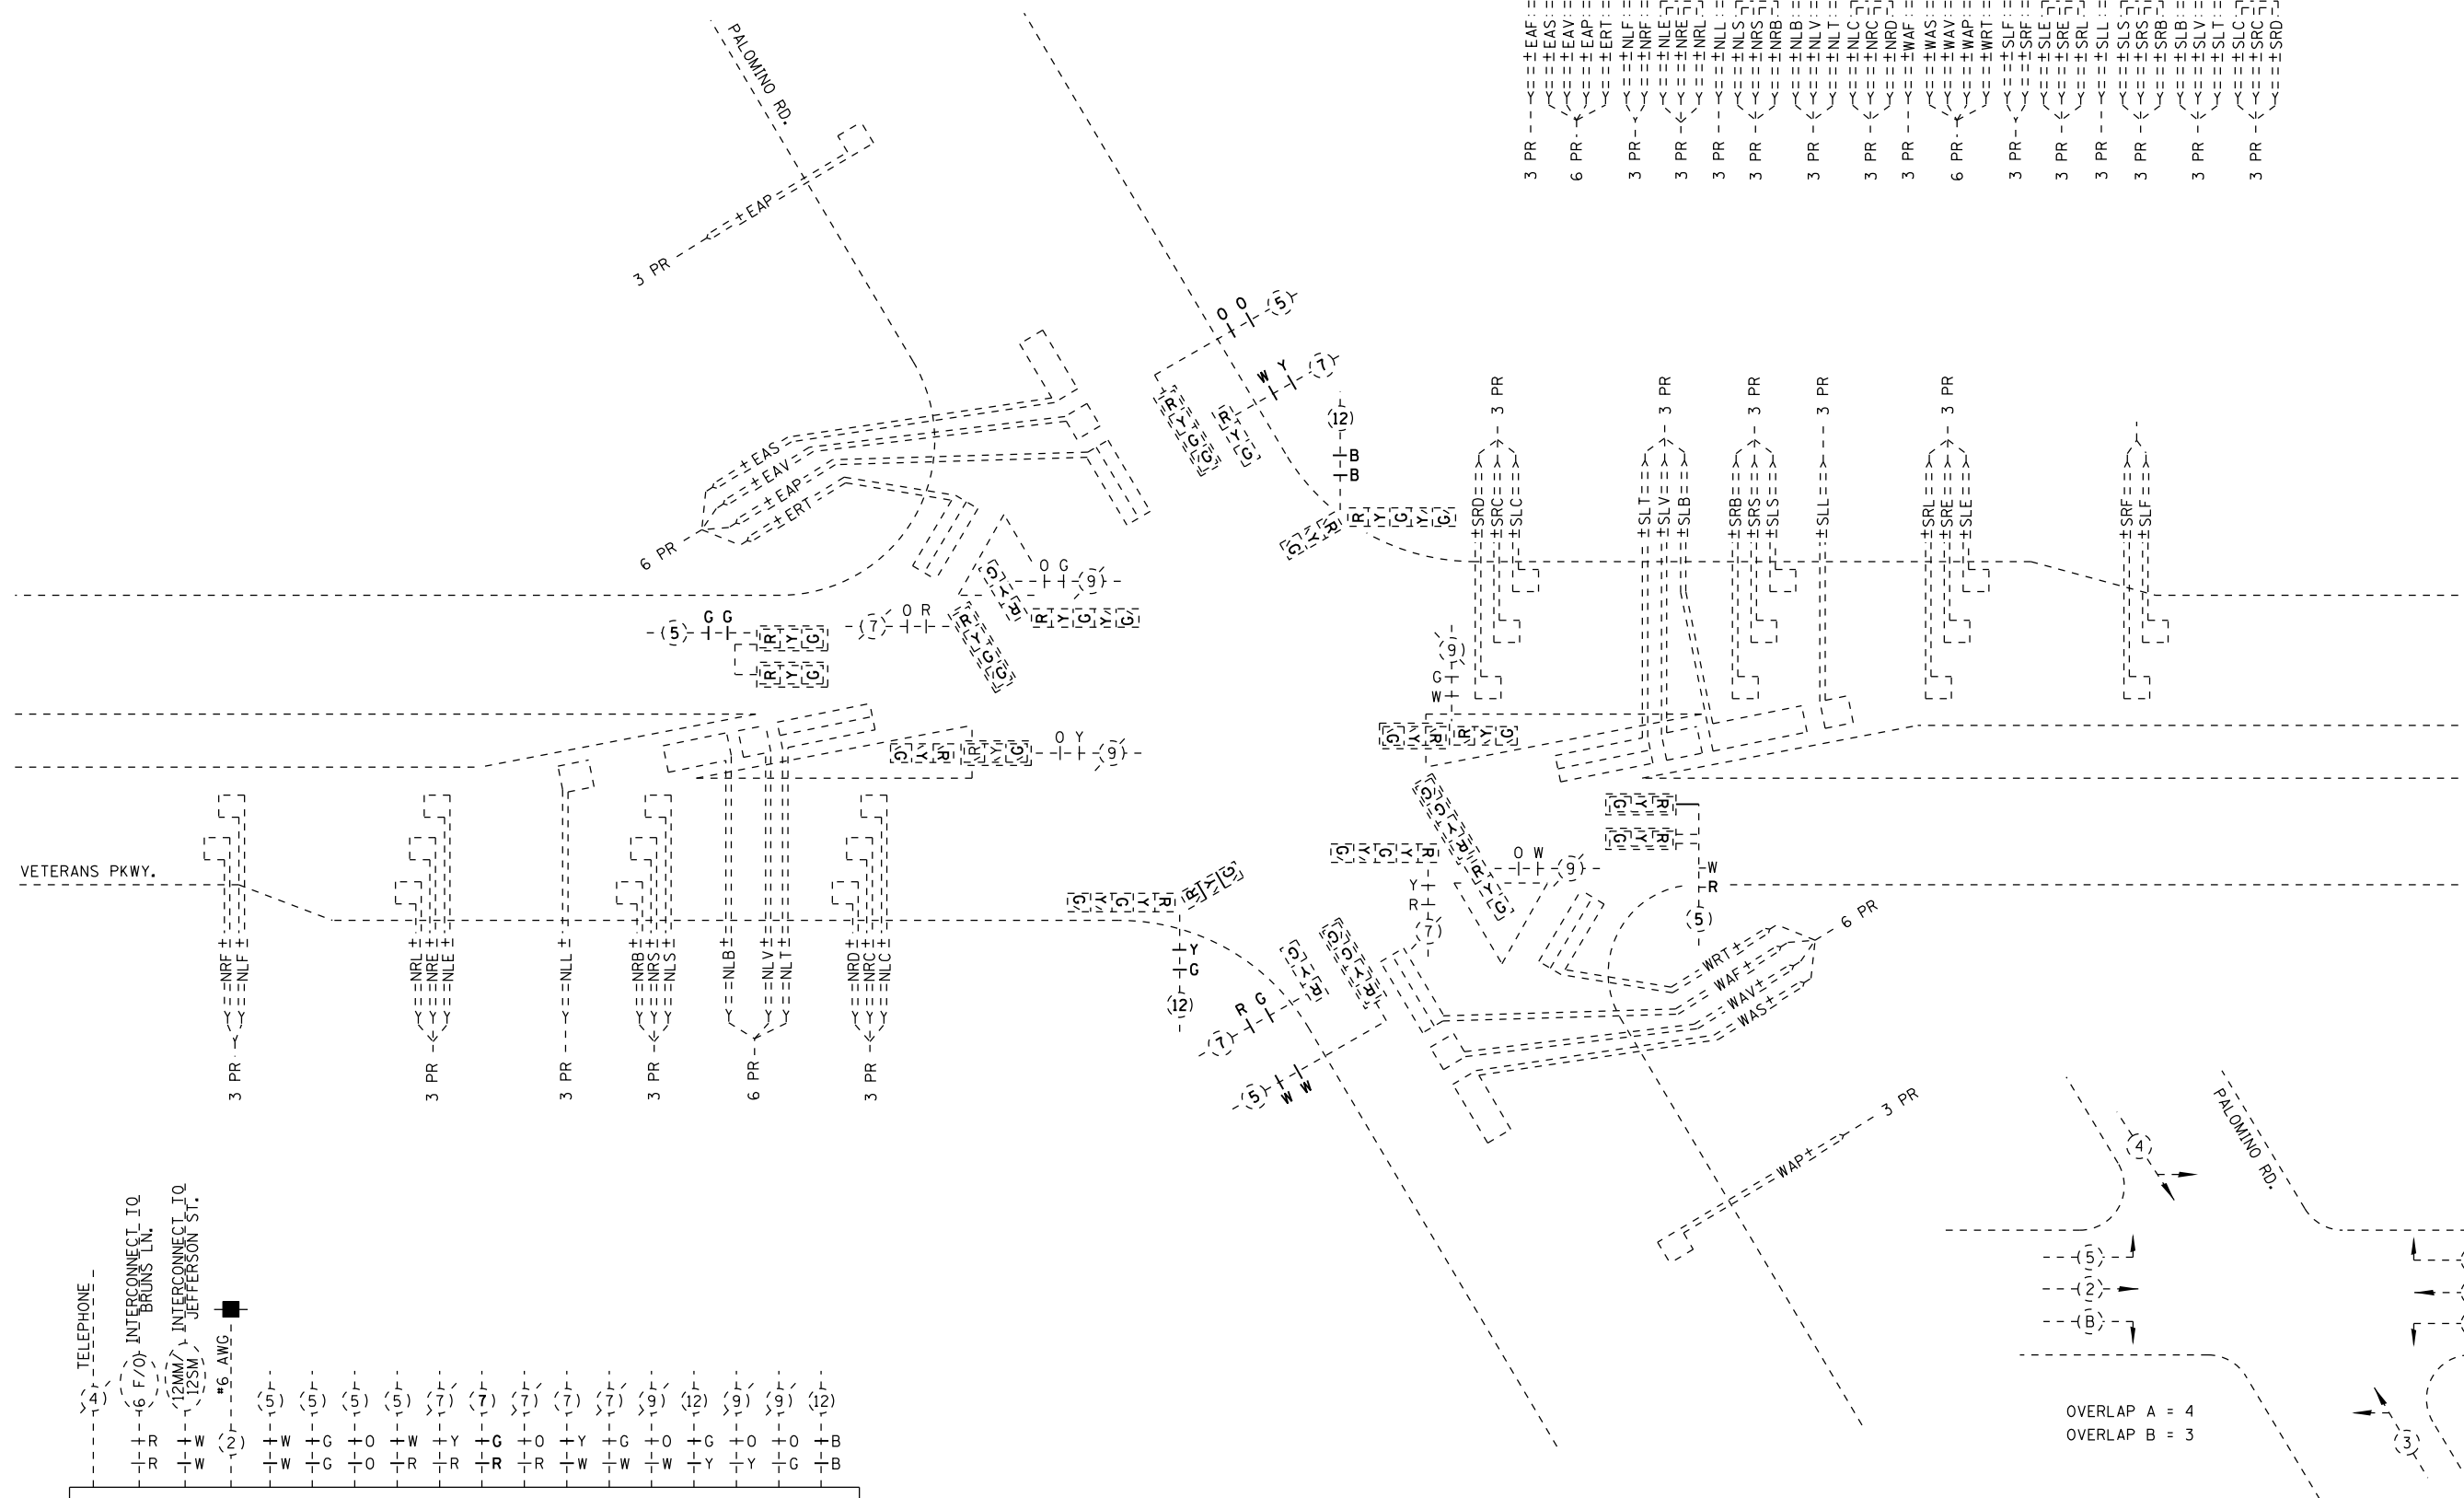

EXISTING CONTROLLER

PROPOSED PHASE DESIGNATION DIAGRAM

OVERLAP A = 4
OVERLAP B = 3

NOT TO SCALE

FILE NAME = c:\pw\work\p1dot\sparksgw\0330062\06796-shr-ts.dgn	USER NAME = sparksgw	DESIGNED -	REVISED -	STATE OF ILLINOIS DEPARTMENT OF TRANSPORTATION	EXISTING CABLE PLAN IL 4 (VETERANS PKWY.) & PALOMINO RD.	F.A.P. R.E. = 662	SECTION = (1-2) RS-1,N	COUNTY = SANGAMON	TOTAL SHEETS = 89	SHEET NO. = 66
	PLOT SCALE = 40.0000' / in.	CHECKED -	REVISED -			SCALE: SHEET OF SHEETS STA. TO STA.	CONTRACT NO. 72F96			ILLINOIS FED. AID PROJECT
Default	PLOT DATE = Jul-14-2014 01:58:54PM	DATE -	REVISED -							