


DATE	
BY	
SURVEYED	
PLOTTED	
TEMPLATE	
NOTE BOOK	
AREAS	
CHECKED	
NO.	

DATE	
BY	
SURVEYED	
PLOTTED	
TEMPLATE	
NOTE BOOK	
AREAS	
CHECKED	
NO.	

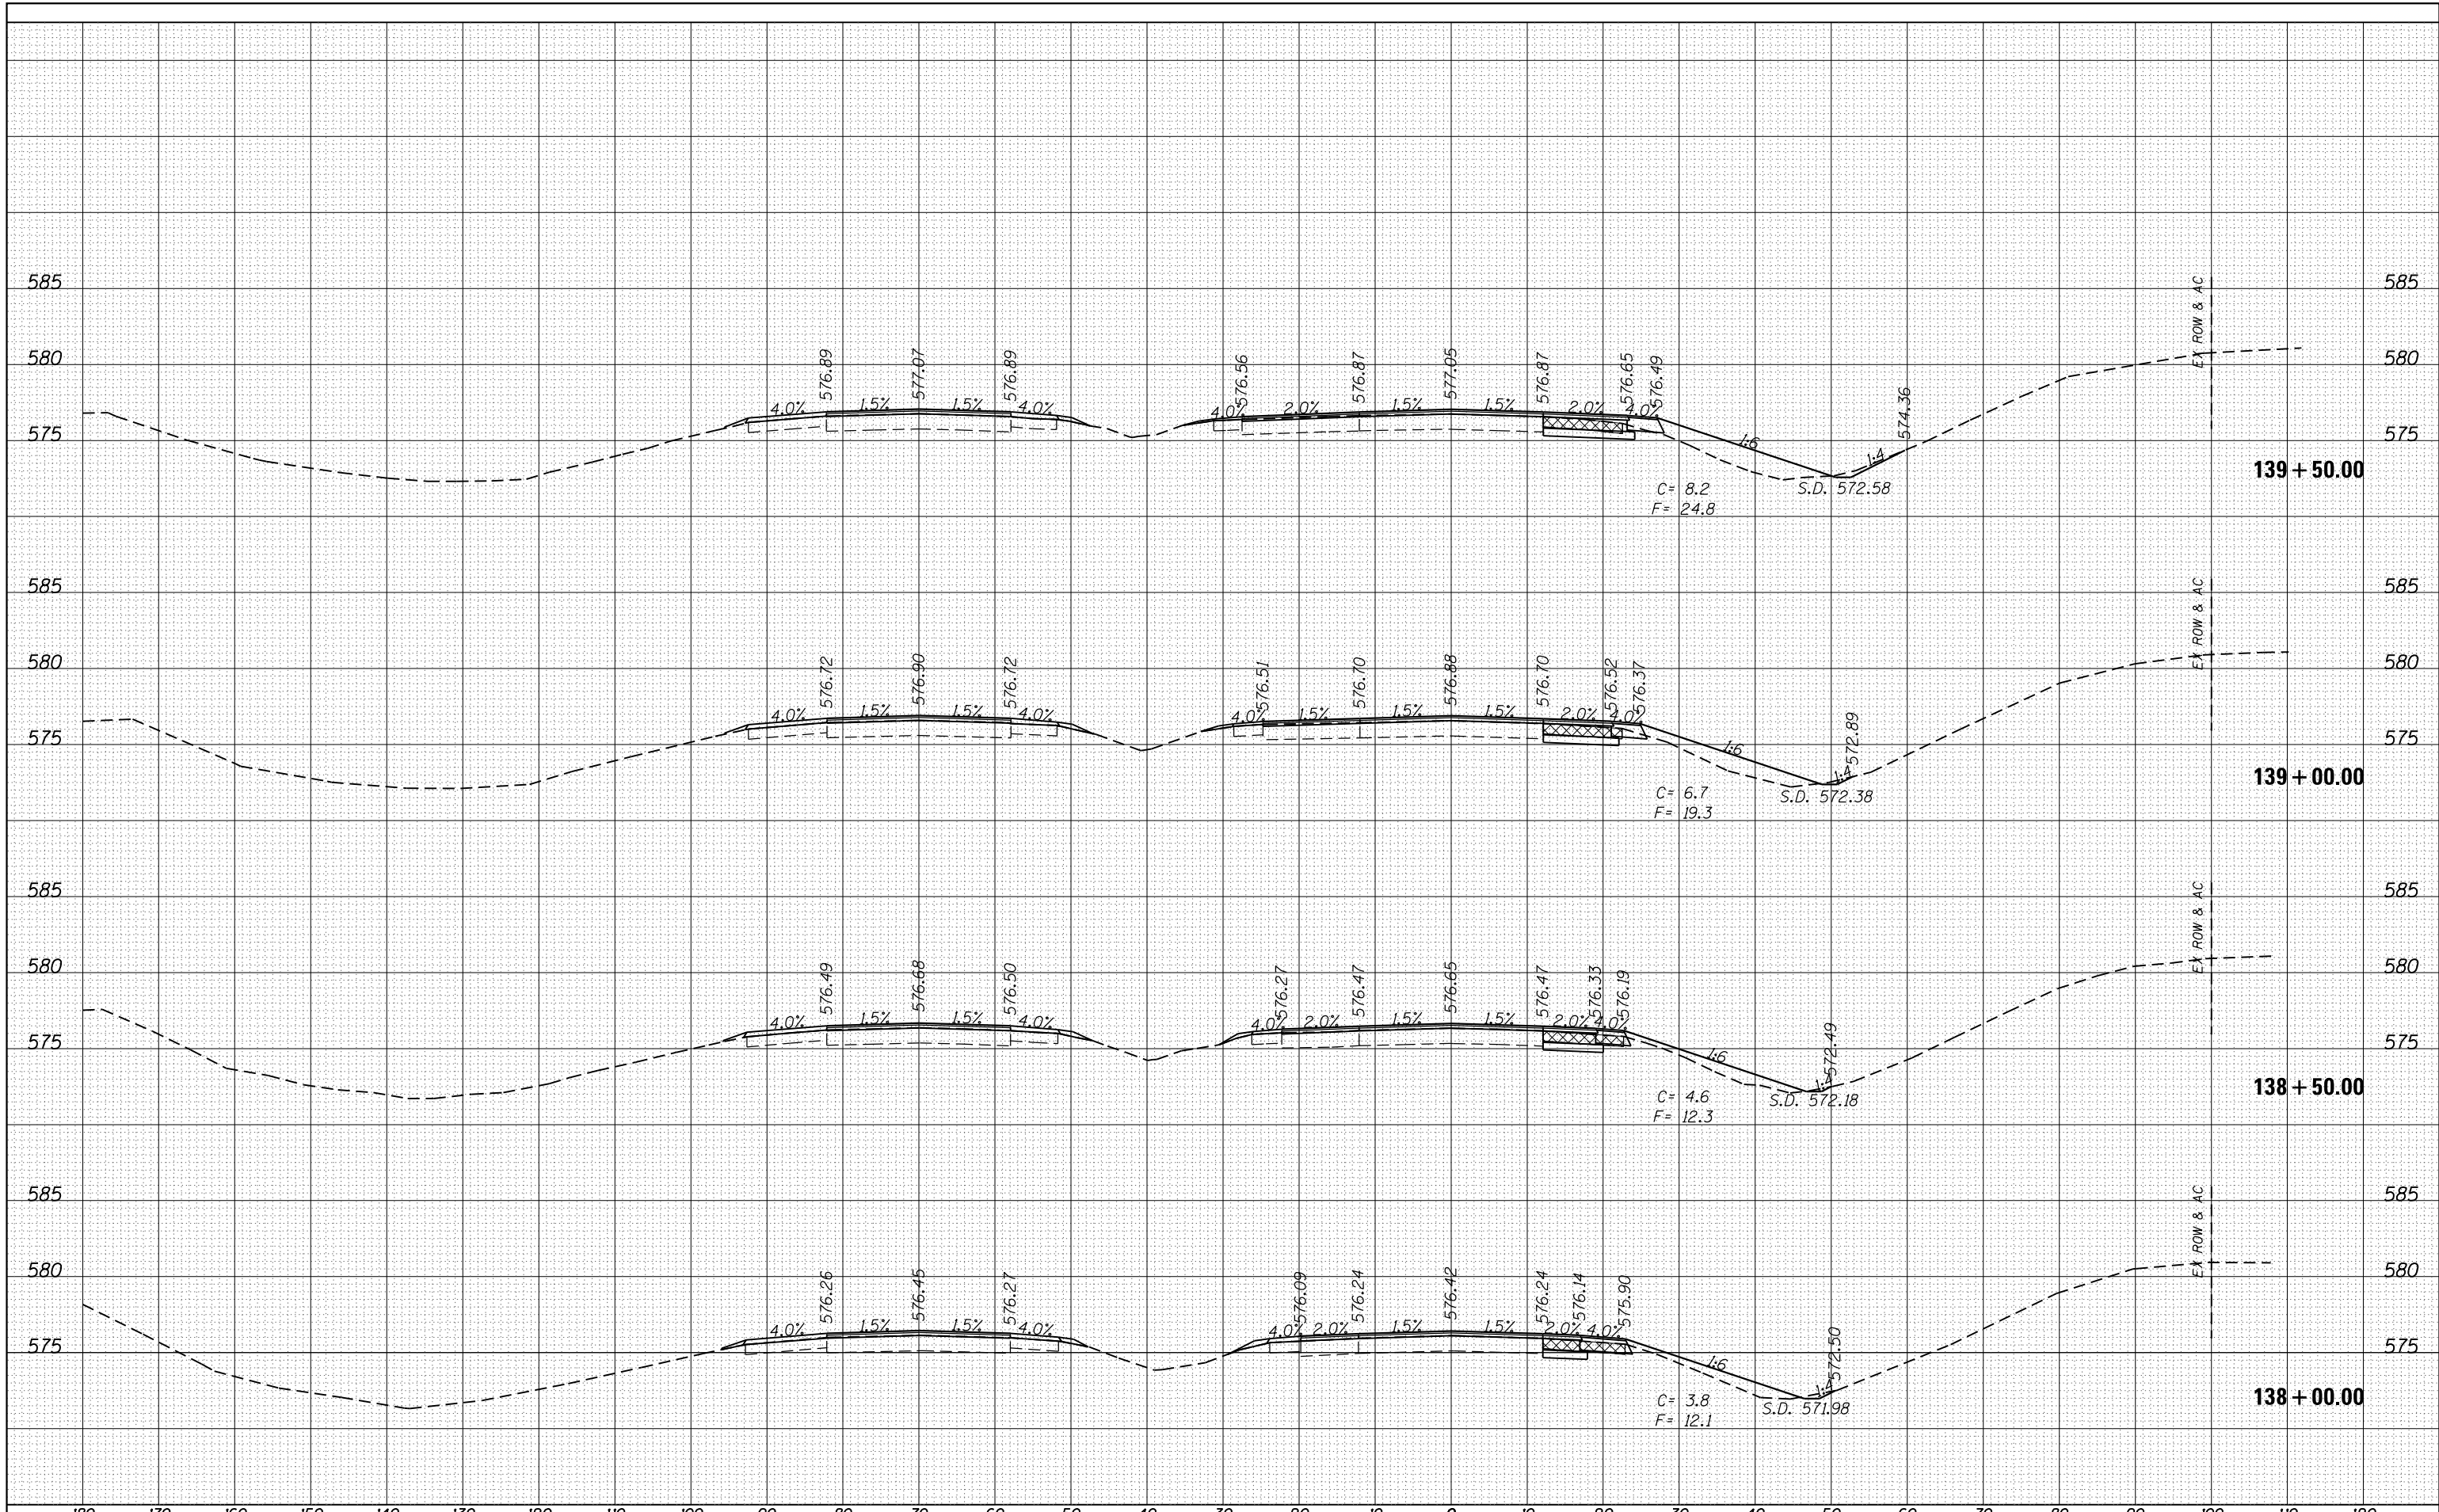

FILE NAME =  
 c:\pw\work\p\dot\sparksgw\d0330062\0672F96-sh1-xsshtML.dgn  
 Default

USER NAME = sparksgw  
 PLOT SCALE = 20.0000' / in.  
 PLOT DATE = Jul-14-2014 01:59:12PM

DESIGNED -  
 DRAWN -  
 CHECKED -  
 DATE -

REVISED -  
 REVISED -  
 REVISED -  
 REVISED -

**STATE OF ILLINOIS  
 DEPARTMENT OF TRANSPORTATION**

**PROPOSED CROSS SECTION SHEETS  
 FAP 662 (IL 4)**

SCALE: SHEET OF SHEETS STA. 138+00.00 TO STA. 139+50.00

F.A.P. RTE.	SECTION	COUNTY	TOTAL SHEETS	SHEET NO.
662	(1-2) RS-1,N	SANGAMON	89	78
			CONTRACT NO. 72F96	
ILLINOIS FED. AID PROJECT				