


| | |
|--------------|----------|
| DATE | |
| BY | |
| FINAL SURVEY | SURVEYED |
| NOTE BOOK | PLOTTED |
| NO. | TEMPLATE |
| | AREAS |
| | CHECKED |

| | |
|-----------------|----------|
| DATE | |
| BY | |
| ORIGINAL SURVEY | SURVEYED |
| NOTE BOOK | PLOTTED |
| NO. | TEMPLATE |
| | AREAS |
| | CHECKED |

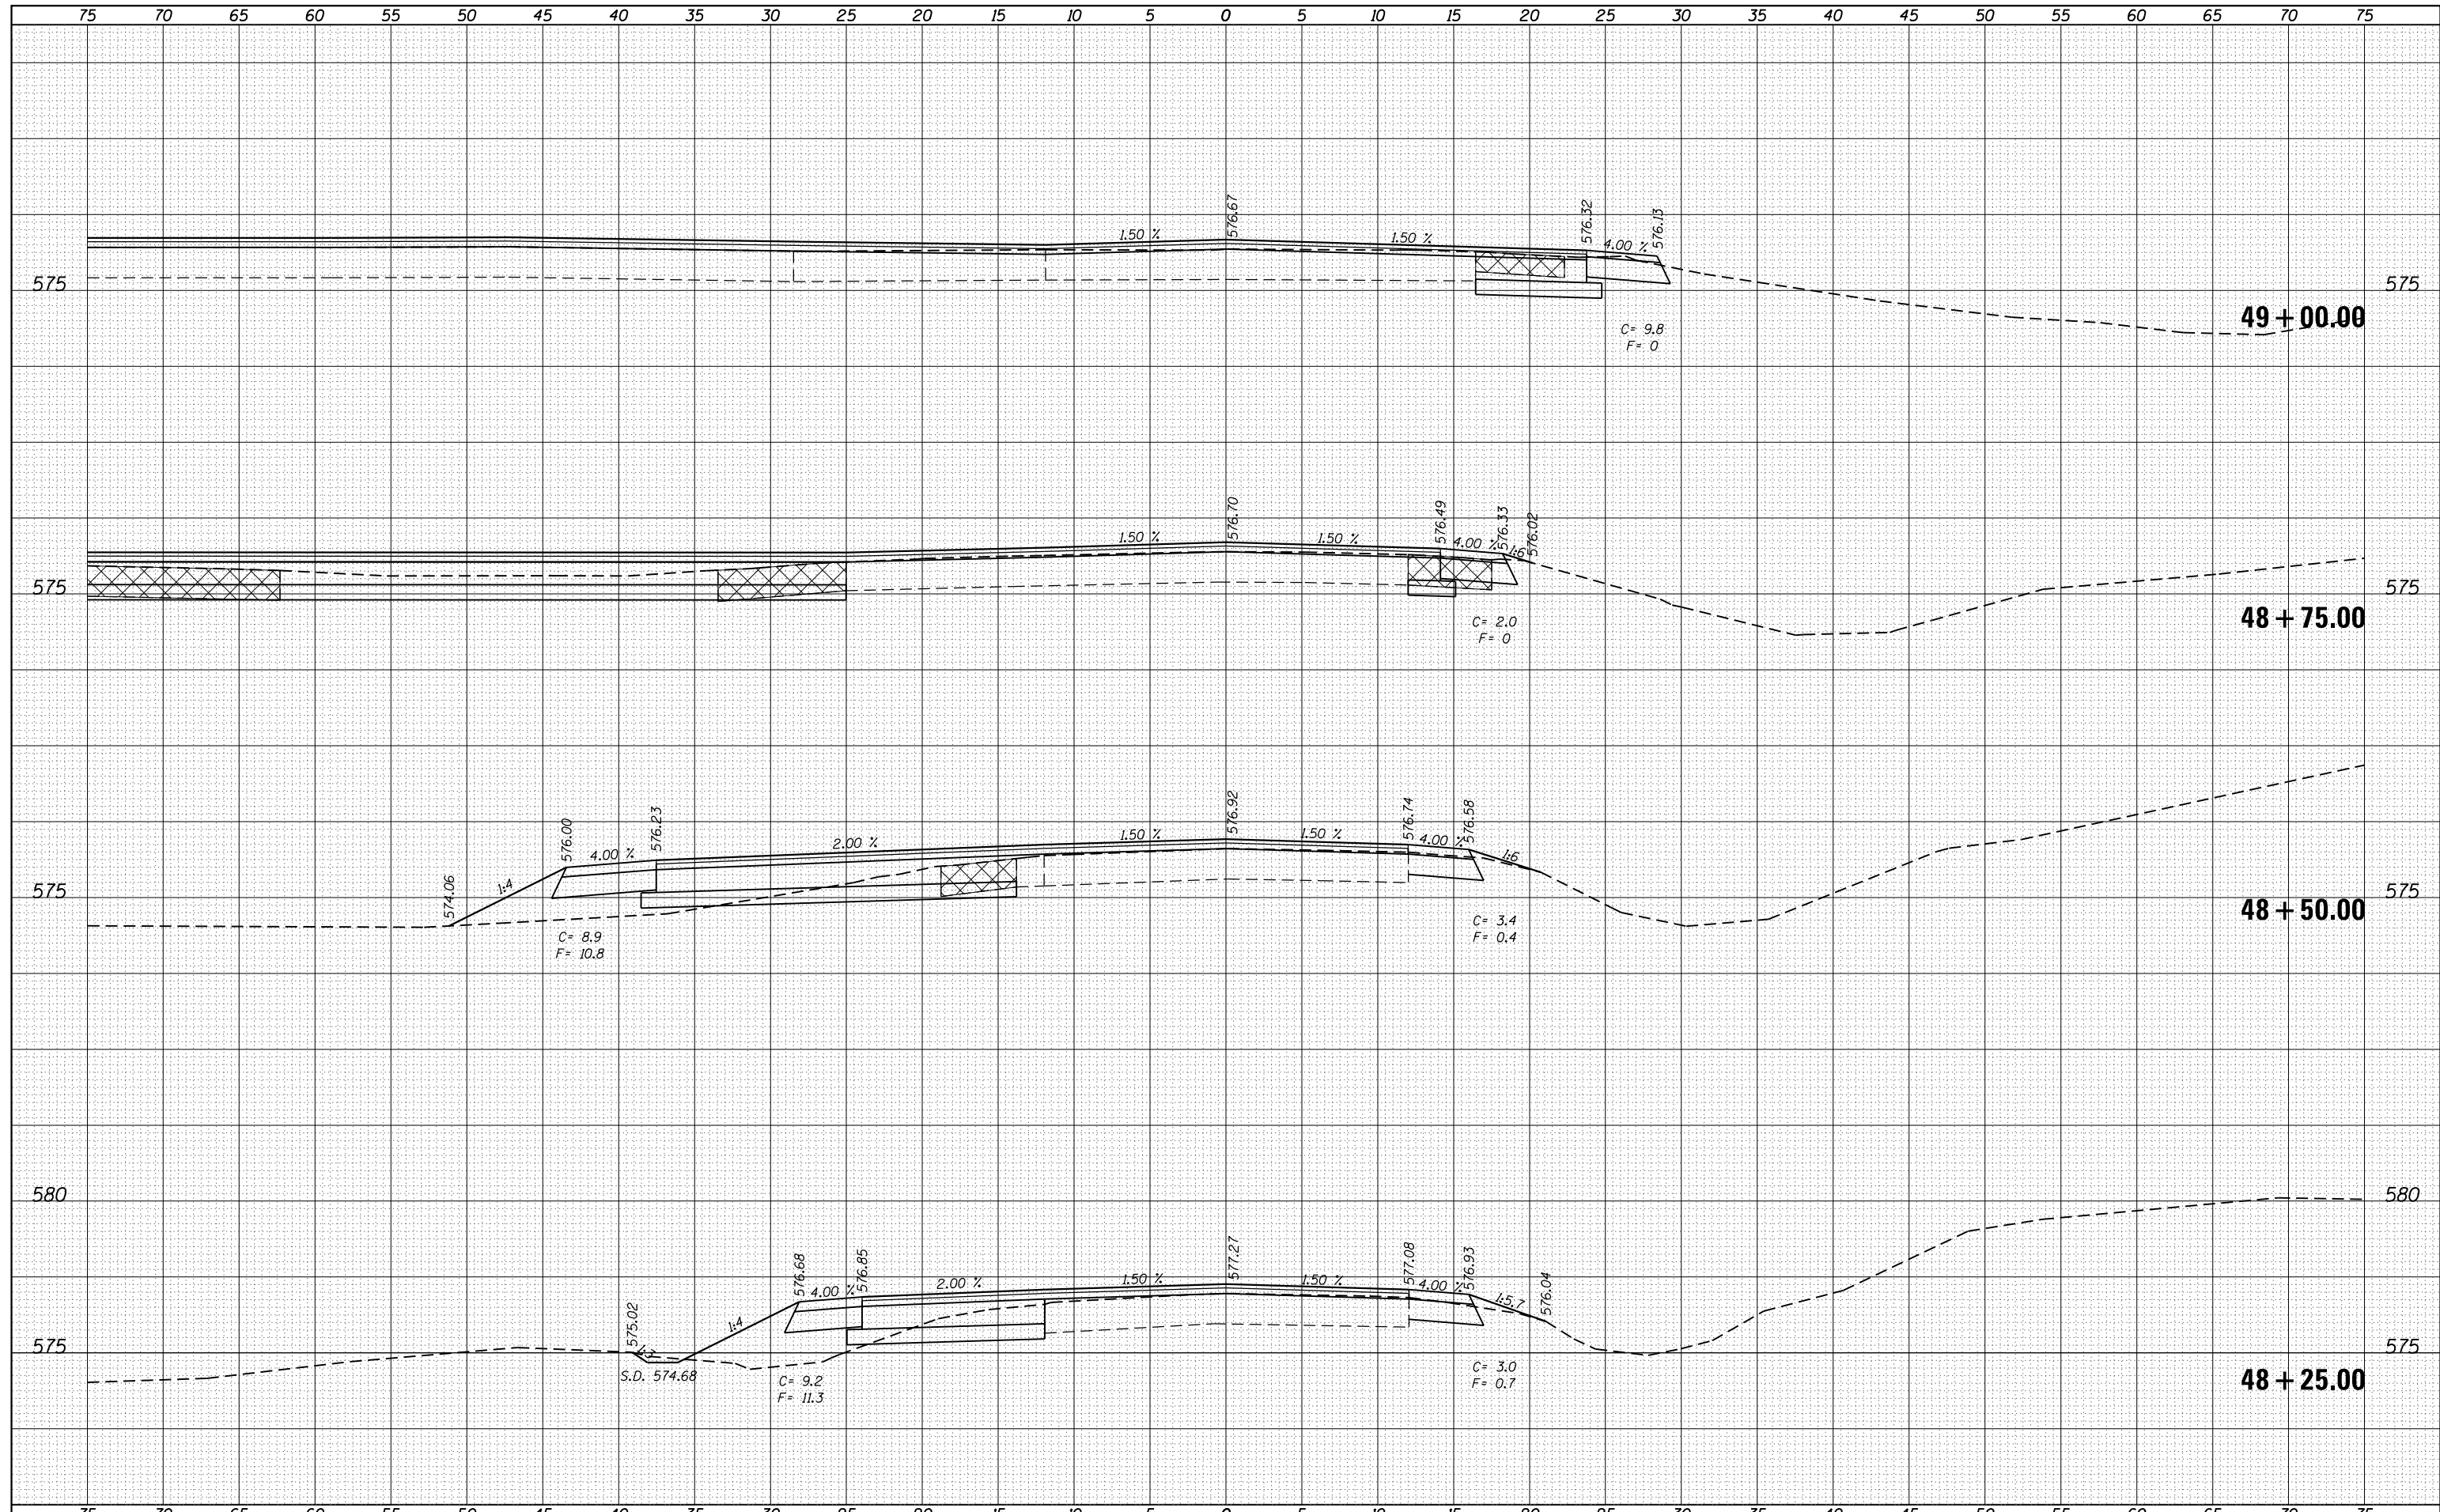

| | | | | | | | | | | | | |
|---|------------------------------------|------------|-----------|---|---|--|--|---------------------------|--------------|----------|--------------|-----------|
| FILE NAME = | USER NAME = sparksq | DESIGNED - | REVISED - | STATE OF ILLINOIS DEPARTMENT OF TRANSPORTATION | PROPOSED SIDE ROAD CROSS SECTION SHEETS FAP 662 (IL 4) | | | F.A.P. RTE. | SECTION | COUNTY | TOTAL SHEETS | SHEET NO. |
| es:\pw\work\p\dot\sparksq\ad0330062\0672F96-shr-xshs1SR.dgn | PLOT SCALE = 10.0000' / in. | DRAWN - | REVISED - | | | | | 662 | (1-2) RS-1,N | SANGAMON | 89 | 86 |
| Default | PLOT DATE = Jul-14-2014 01:59:15PM | CHECKED - | REVISED - | | SCALE: SHEET OF SHEETS STA. 48+25.00 TO STA. 49+00.00 | | | CONTRACT NO. 72F96 | | | | |
| | | DATE - | REVISED - | | | | | ILLINOIS FED. AID PROJECT | | | | |