


| | | | |
|-----------|---------------|----|------|
| FINAL | SURVEYED | BY | DATE |
| SURVEY | PLOTTED | | |
| NOTE BOOK | TEMPLATE | | |
| NO. | AREAS CHECKED | | |

| | | | |
|-----------|---------------|----|------|
| ORIGINAL | SURVEYED | BY | DATE |
| SURVEY | PLOTTED | | |
| NOTE BOOK | TEMPLATE | | |
| NO. | AREAS CHECKED | | |

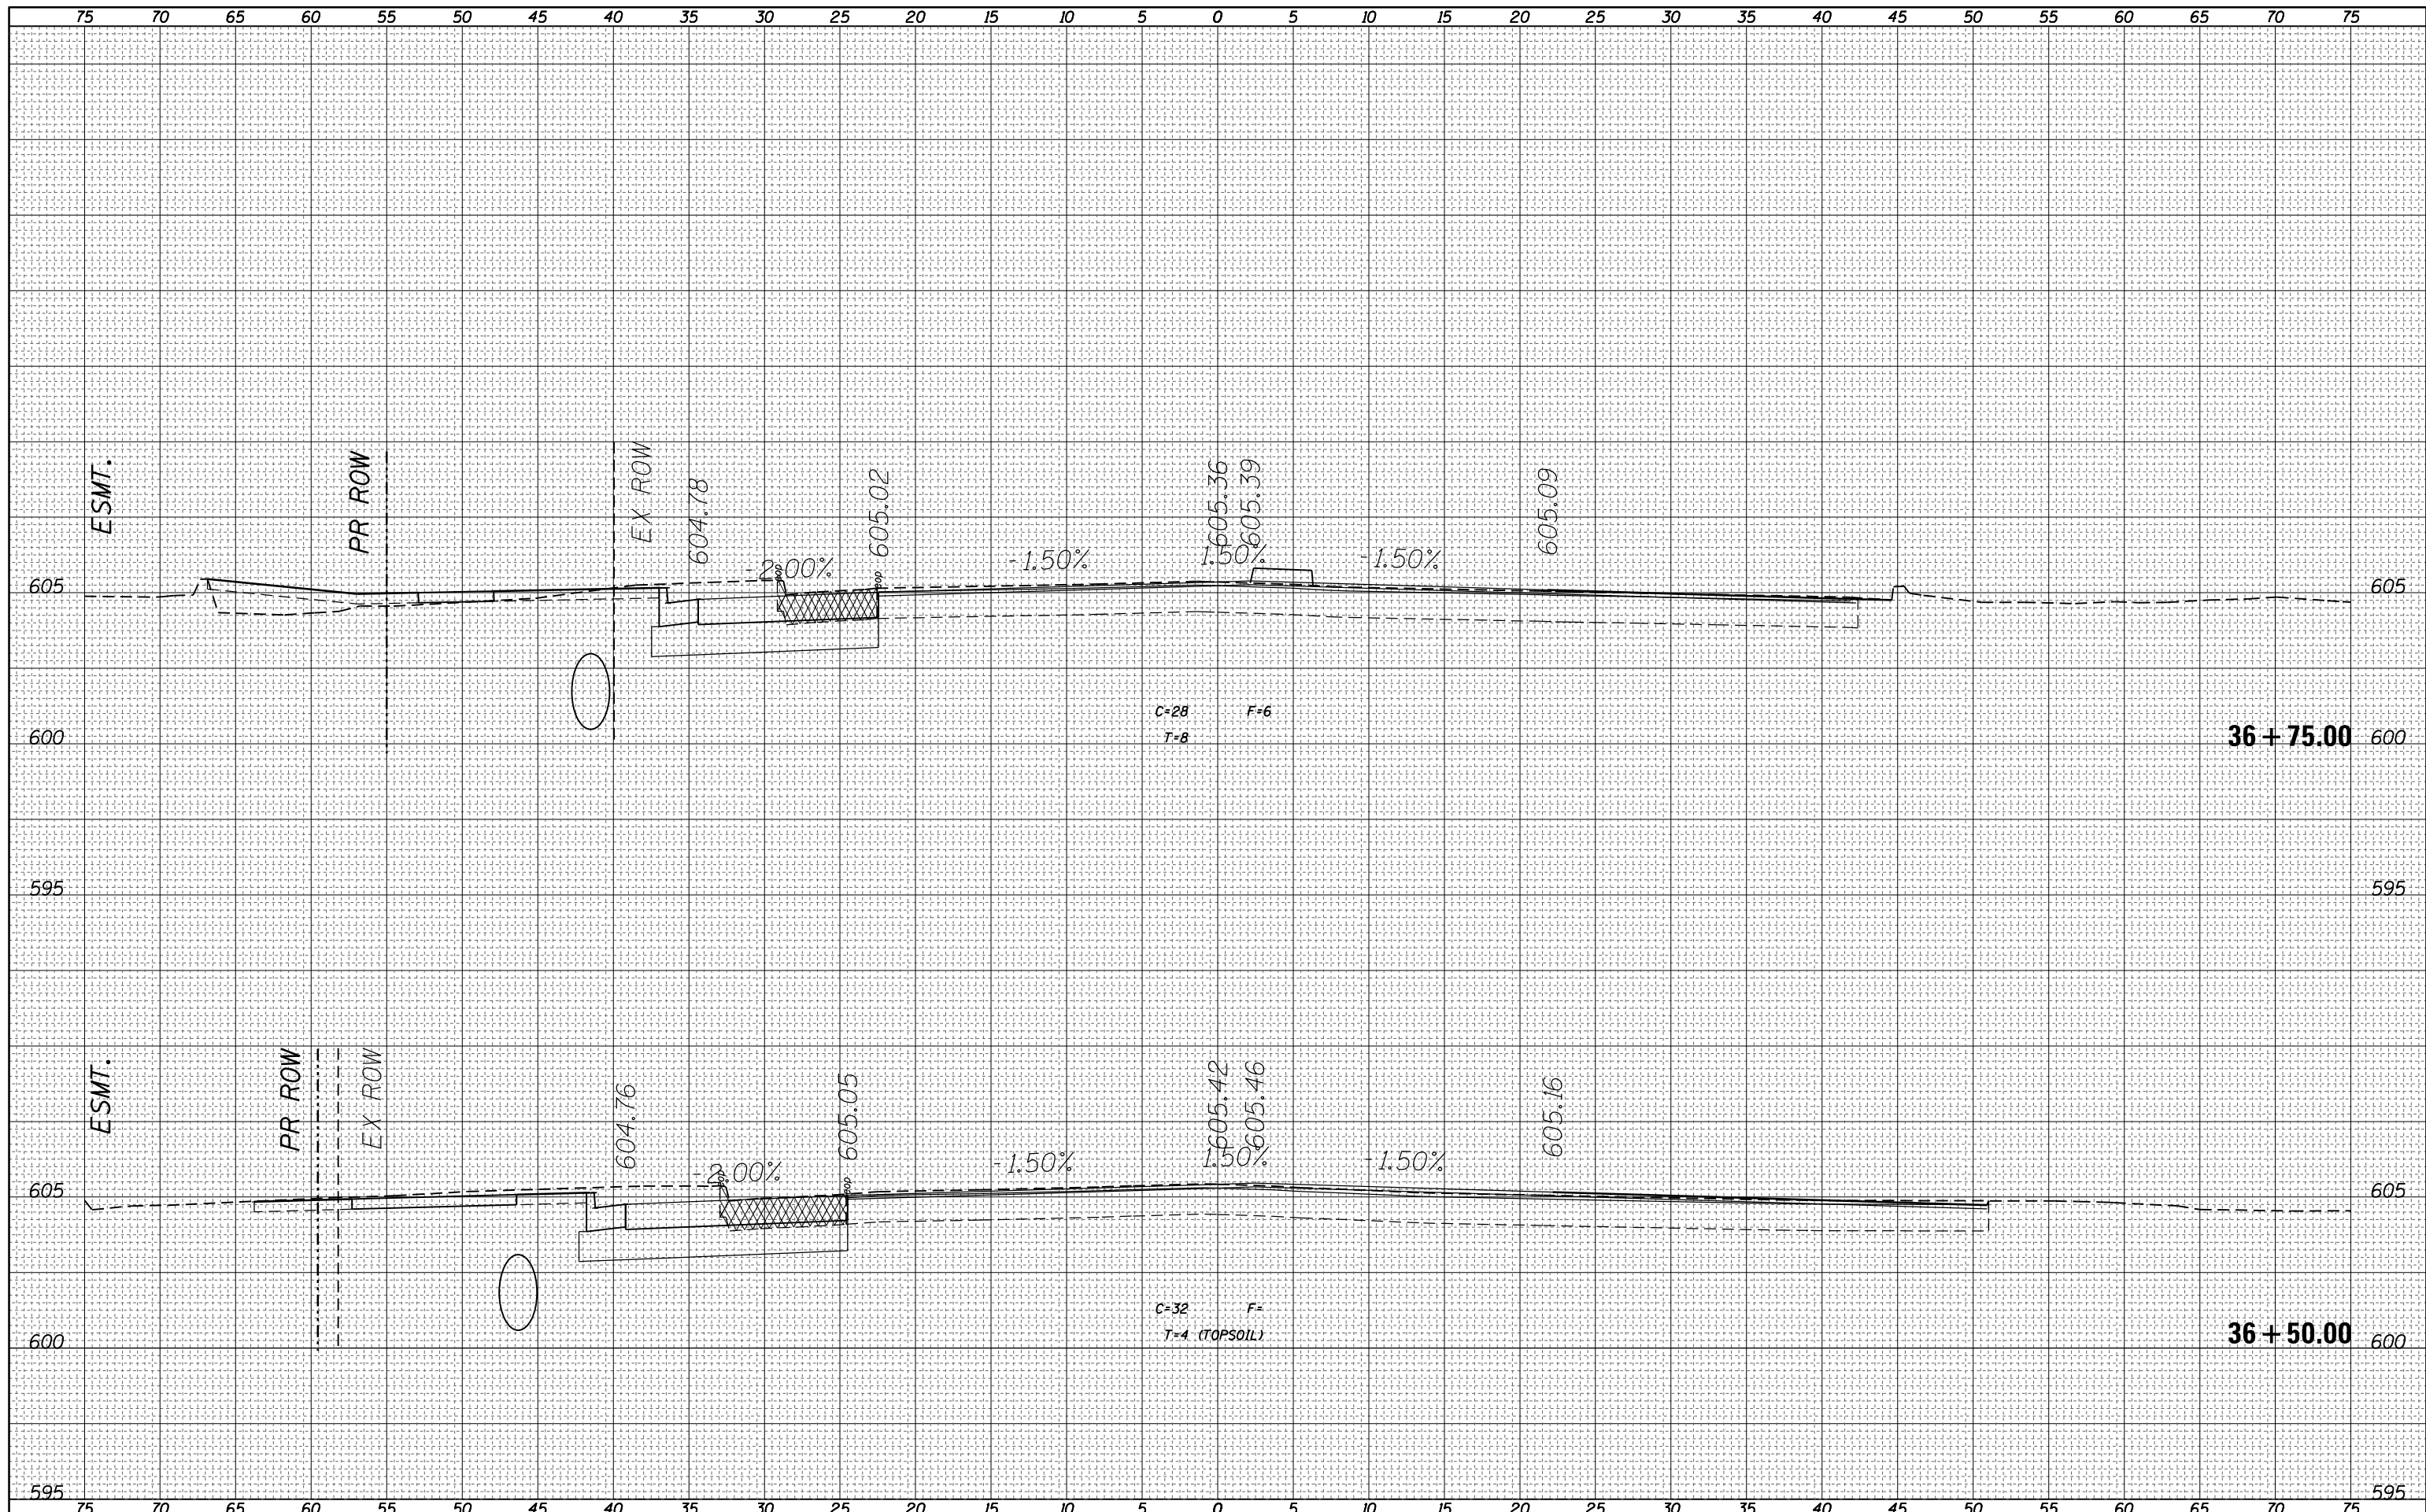

| | | | | | | | | | | | | | |
|---|-----------------------------|------------|-----------|---|-----------------------|--|--|------------------|----------------|------------------|-----------------|------------------|---------------------------|
| FILE NAME = | USER NAME = steffennk | DESIGNED - | REVISED - | STATE OF ILLINOIS DEPARTMENT OF TRANSPORTATION | CROSS SECTIONS | | | F.A.U. RTE. 8379 | SECTION 112RIN | COUNTY Effingham | TOTAL SHEETS 36 | SHEET NO. 27 | |
| ca:\pw_work\puidot\stefennk\d0157803\0774282-1-11-xssht.dgn | DESIGNED - | REVISED - | SCALE: | | | | | SHEET | OF | SHEETS | STA. 36+50.00 | TO STA. 36+75.00 | ILLINOIS FED. AID PROJECT |
| Default | PLOT SCALE = 10.0000' / in. | CHECKED - | REVISED - | | | | | | | | | | |
| | PLOT DATE = 5/8/2014 | DATE - | REVISED - | | | | | | | | | | |