


FINAL SURVEY NO.	SURVEYED BY	DATE
NOTE BOOK NO.	TEMPLATED BY	
	AREAS CHECKED	

ORIGINAL SURVEY NO.	SURVEYED BY	DATE
NOTE BOOK NO.	TEMPLATED BY	
	AREAS CHECKED	

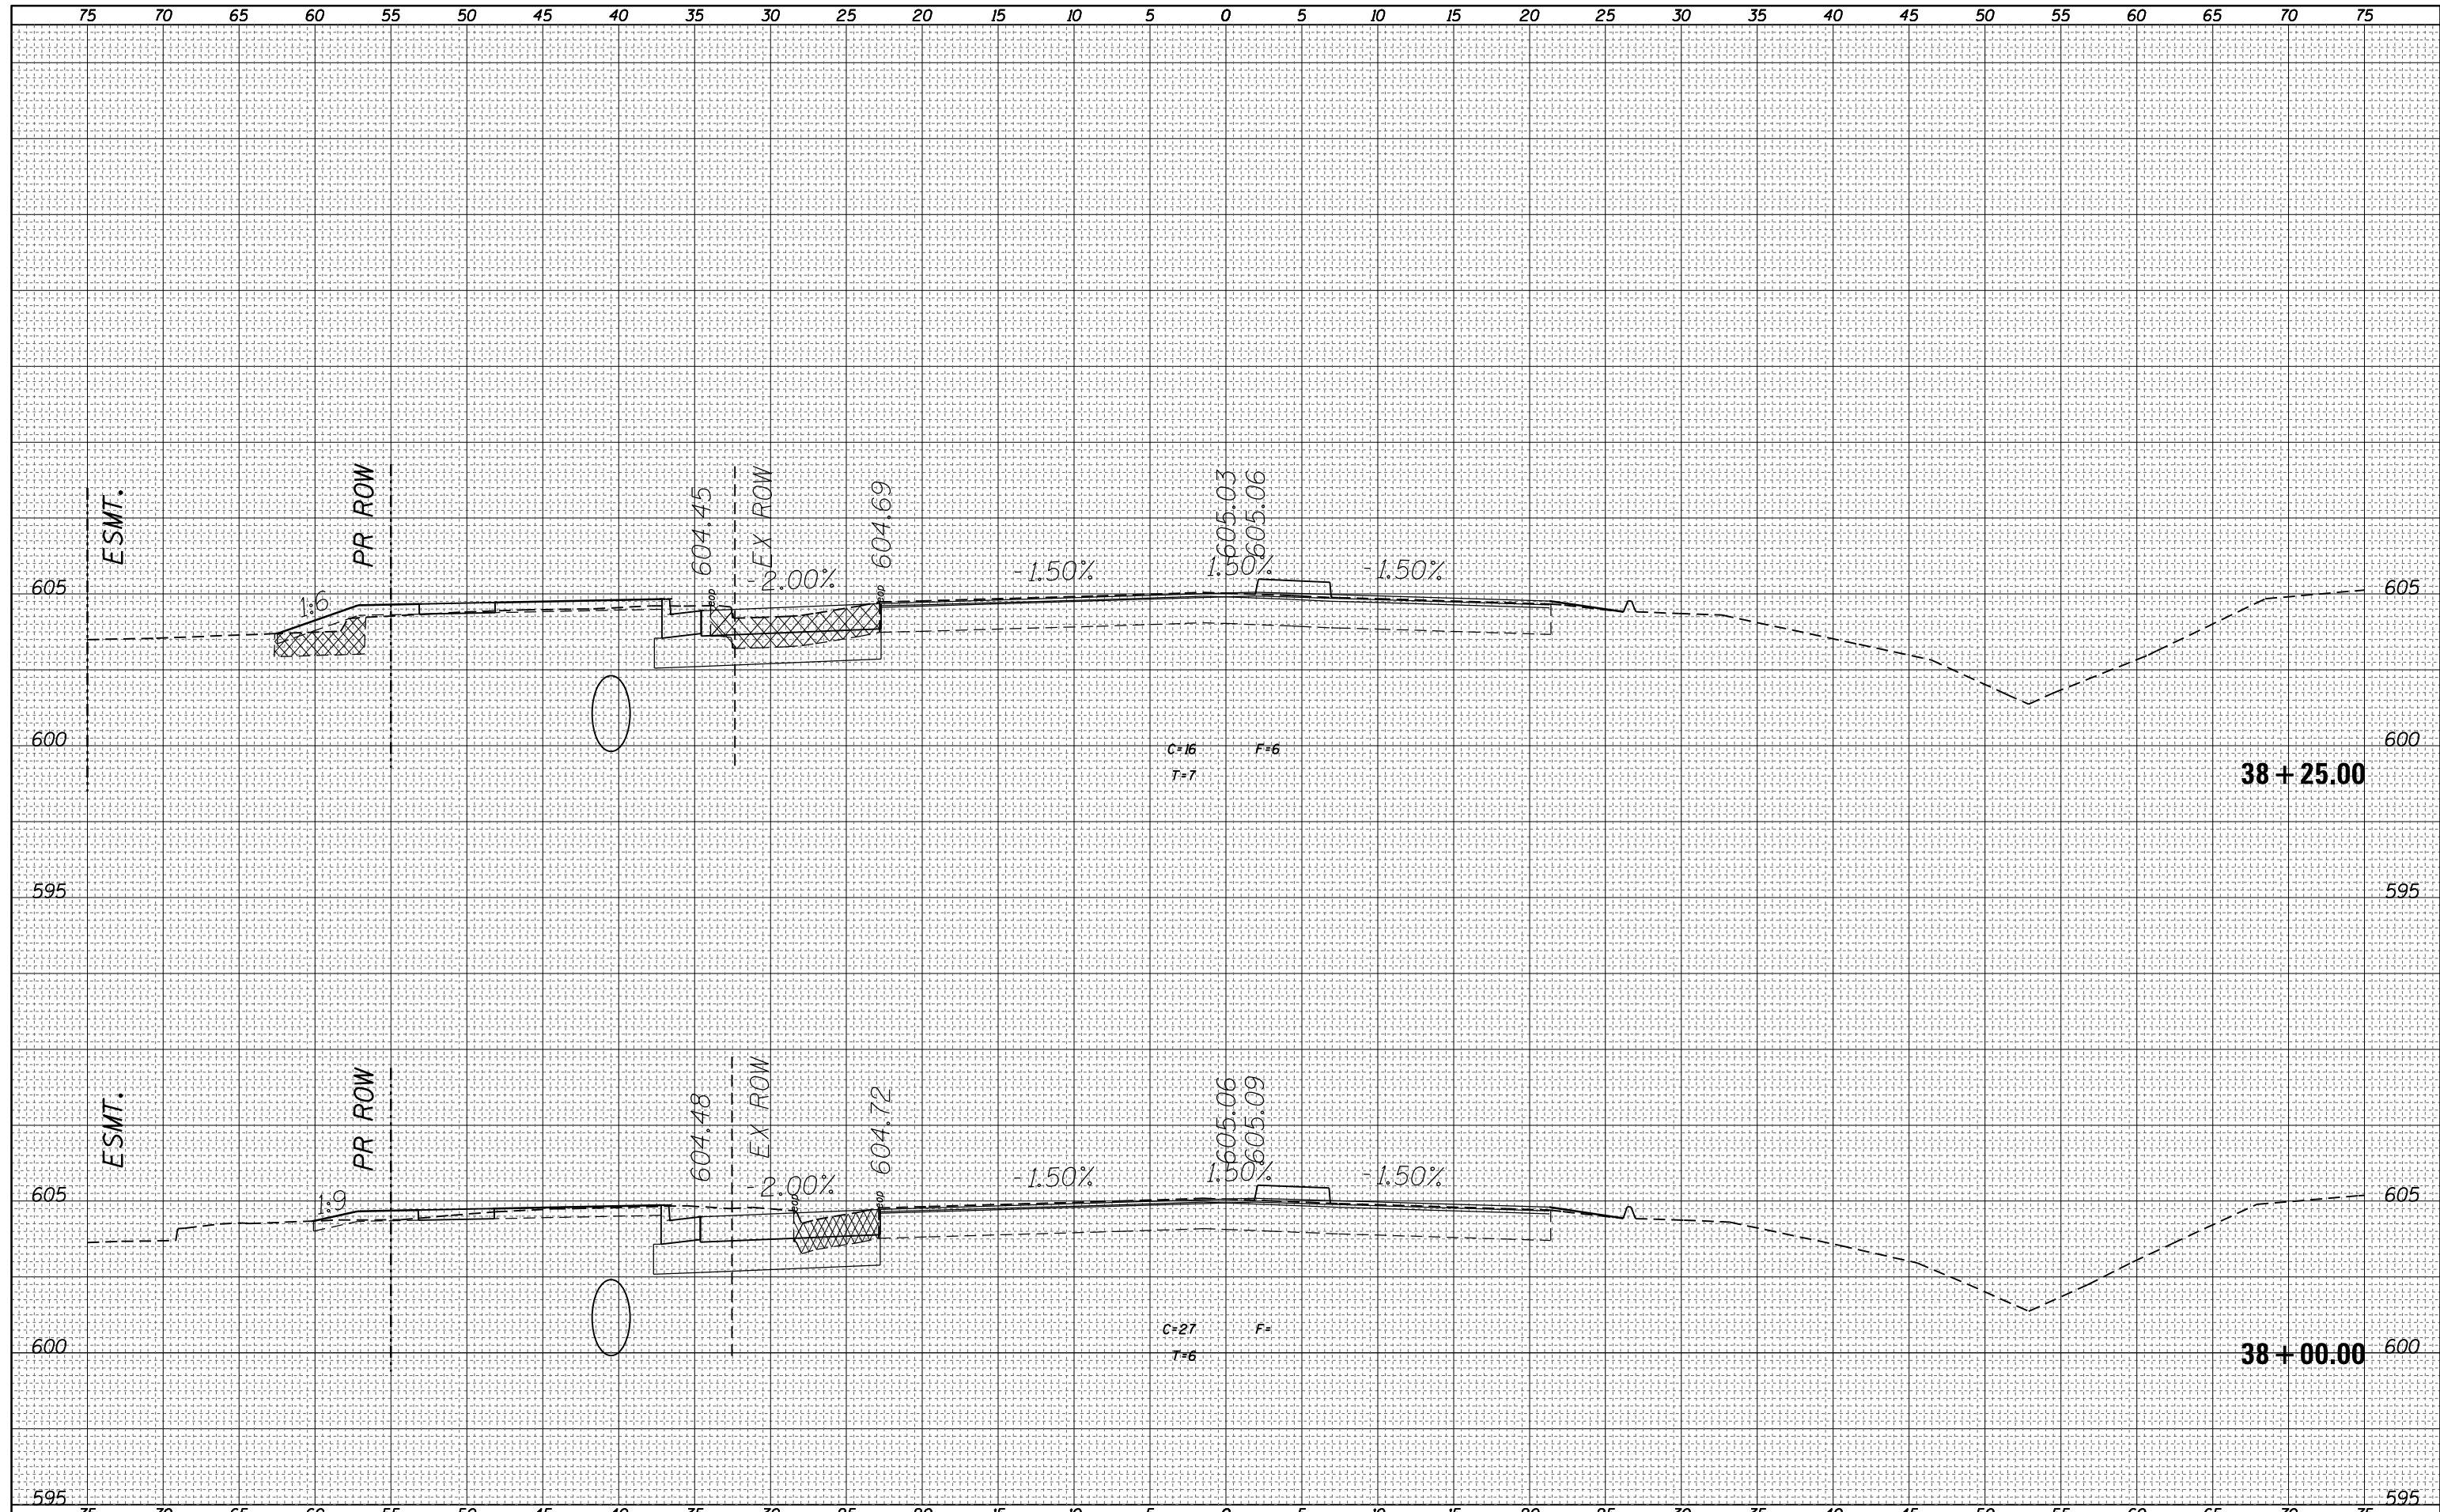

FILE NAME = c:\pw\work\p1dot\steffenmk\d0157803\0774282-1-11-xssh.dgn
 USER NAME = steffennk
 PLOT SCALE = 10.0000 / in.
 PLOT DATE = 5/8/2014

DESIGNED -	REVISIED -
DRAWN -	REVISIED -
CHECKED -	REVISIED -
DATE -	REVISIED -

REVISIED -	REVISIED -
REVISIED -	REVISIED -
REVISIED -	REVISIED -
REVISIED -	REVISIED -

STATE OF ILLINOIS
 DEPARTMENT OF TRANSPORTATION

SCALE: SHEET OF SHEETS STA. 38+00.00 TO STA. 38+25.00

CROSS SECTIONS

F.A.U. RTE.	SECTION	COUNTY	TOTAL SHEETS	SHEET NO.
8379	112RN	Effingham	36	30
CONTRACT NO. 74282			ILLINOIS FED. AID PROJECT	