
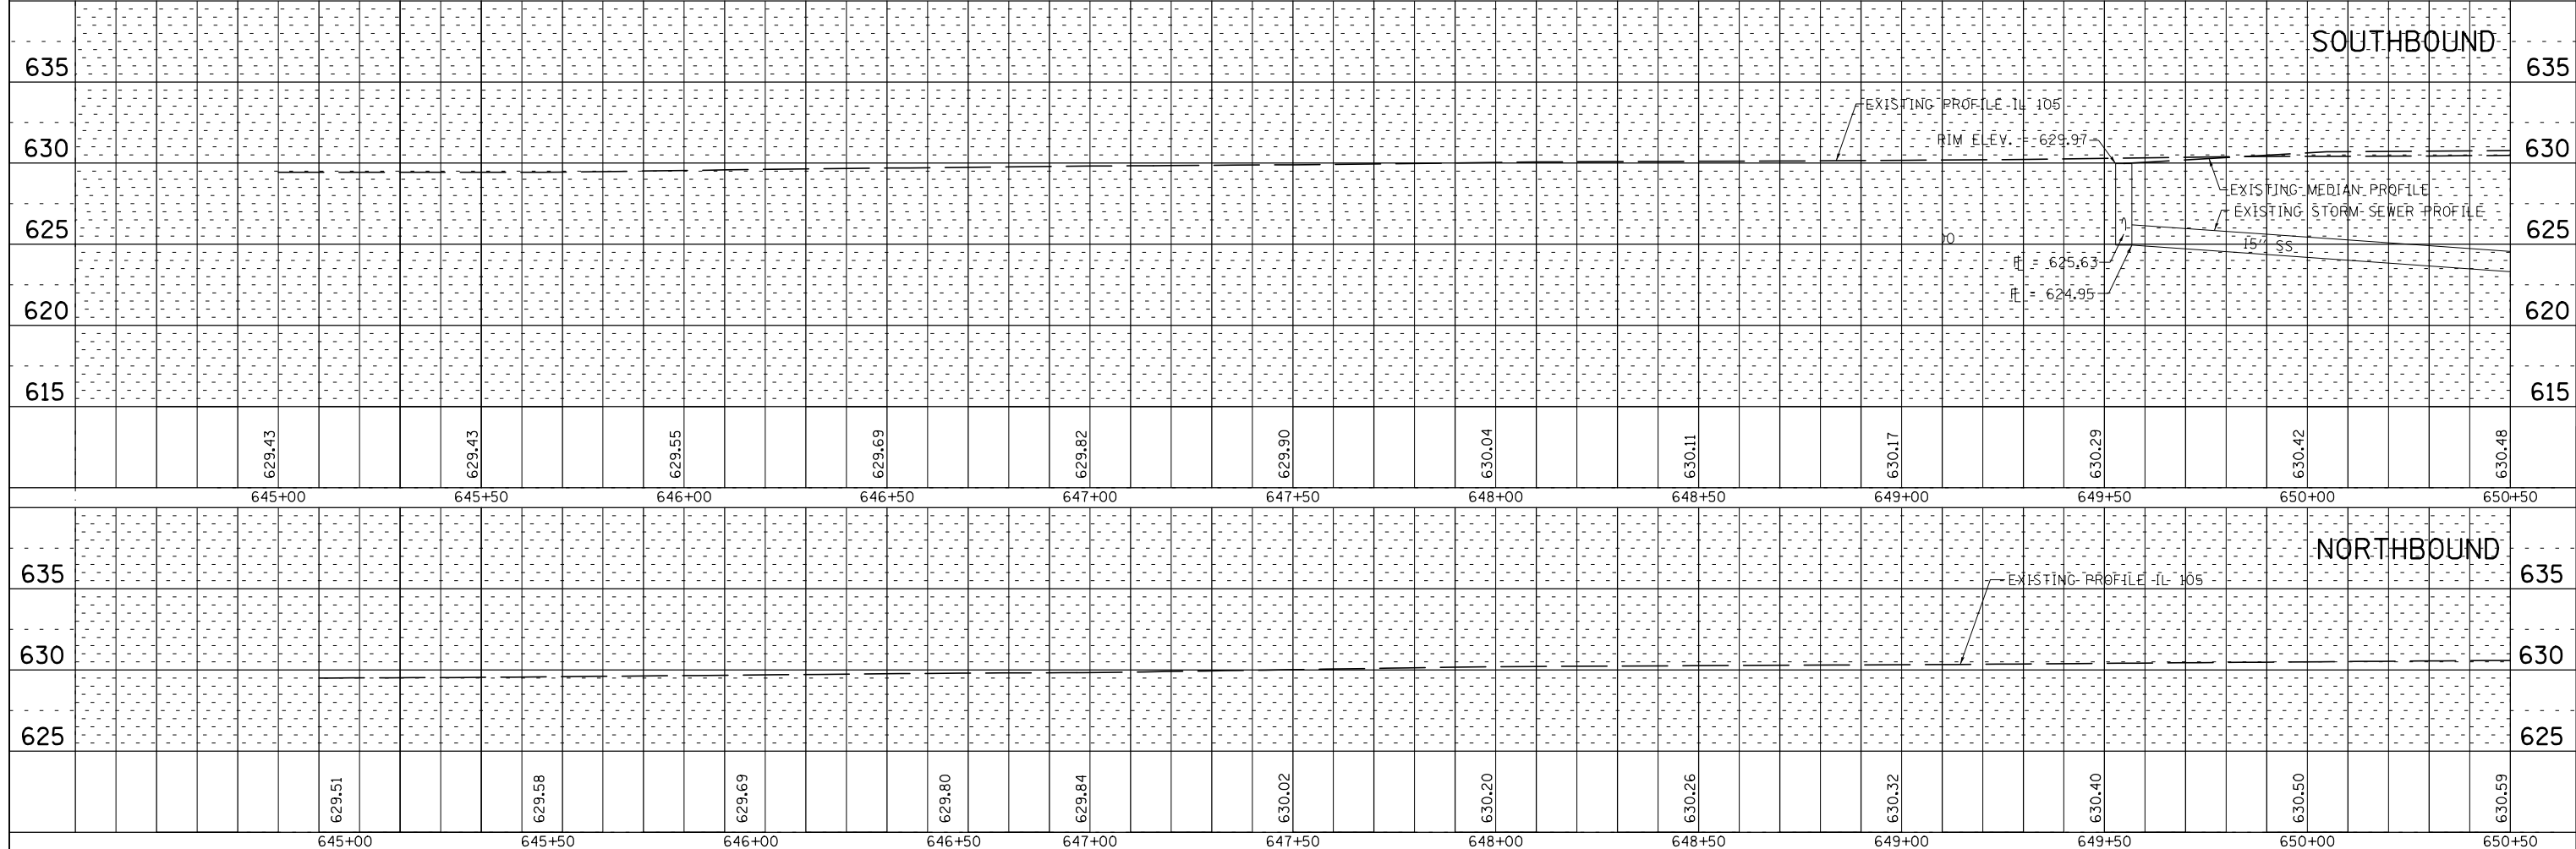


PLAN	SURVEYED	DATE
	PLOTTED	
	ALIGNED	
	CHECKED	
	FILED	
NOTE BOOK NO.	CADD FILE NAME	

PROFILE	SURVEYED	DATE
	PLOTTED	
	GRADES CHECKED	
	STRUCTURE NOTATIONS CHECKED	
NOTE BOOK NO.	NOTATION CHECKED	

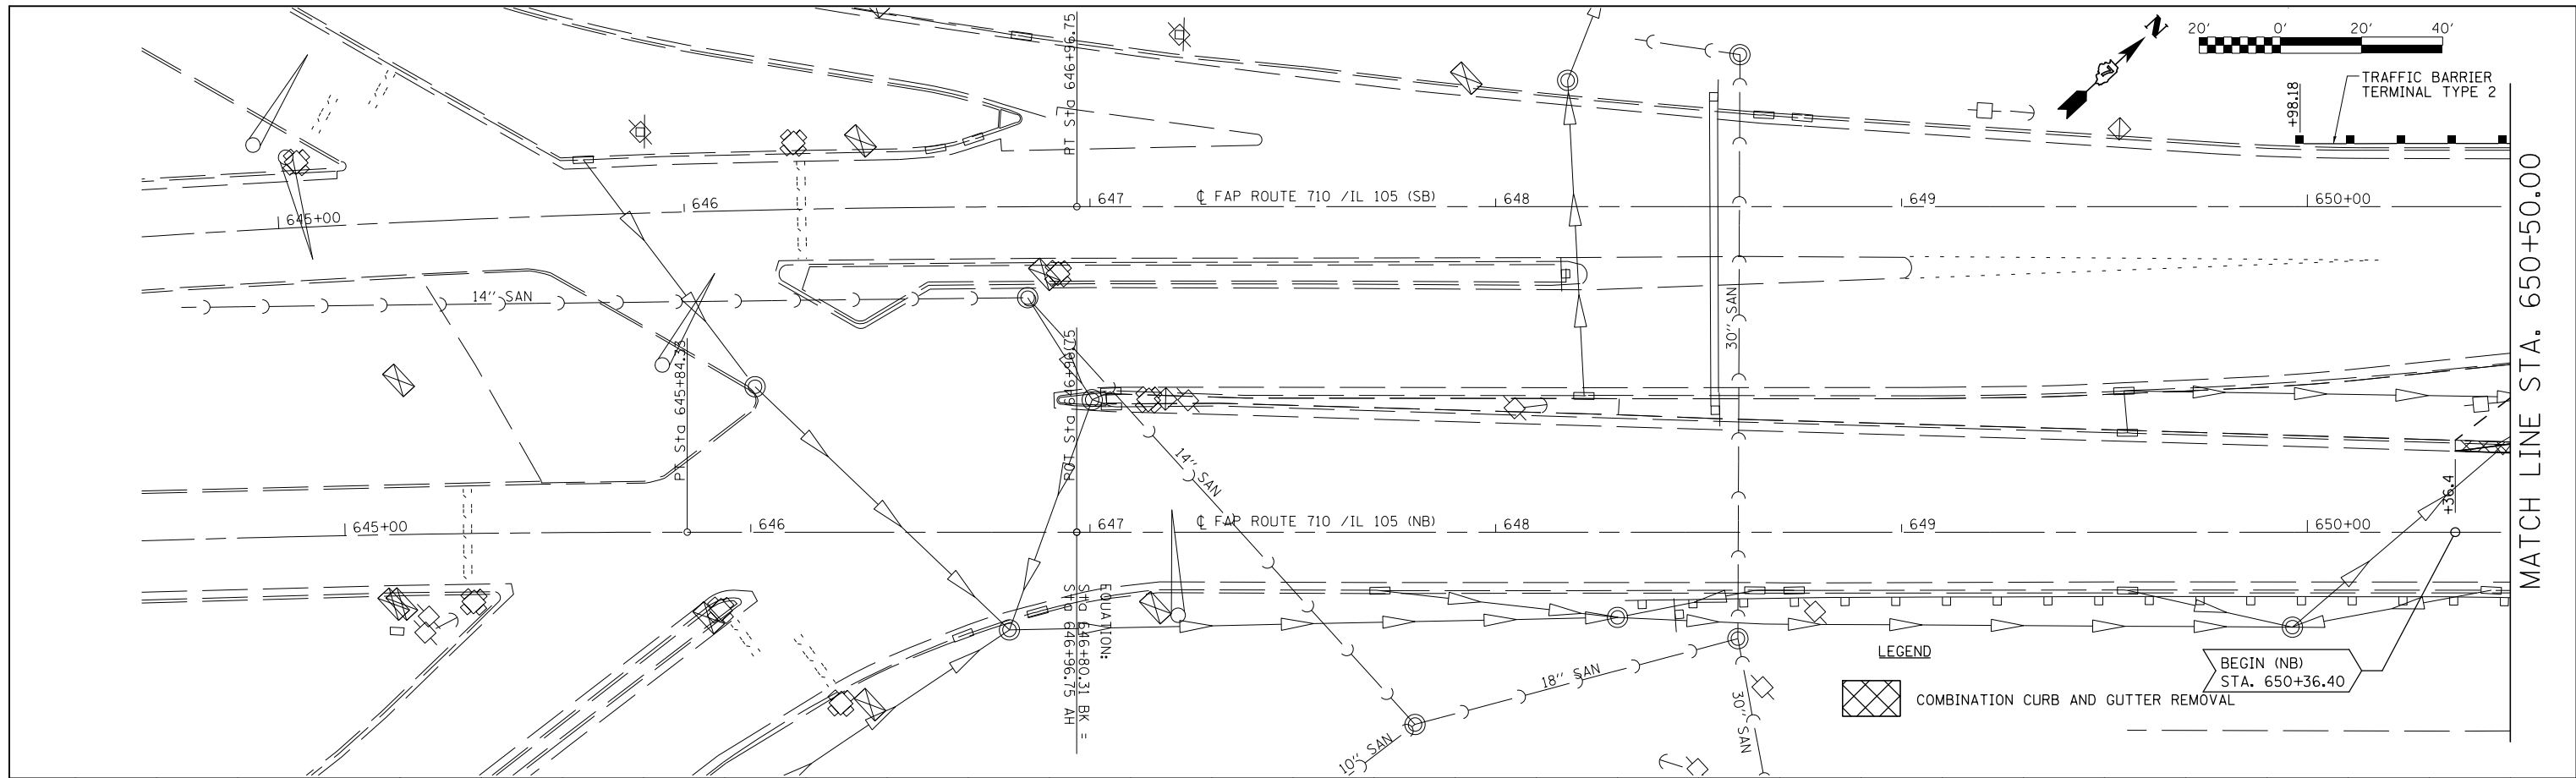

FILE NAME =	USER NAME = *USER*	DESIGNED -	REVISÉ -	<b>STATE OF ILLINOIS</b> <b>DEPARTMENT OF TRANSPORTATION</b>	<b>PLAN &amp; PROFILE SHEET</b>			F.A.P. RTE.	SECTION	COUNTY	TOTAL SHEETS	SHEET NO.
*FILEL*		CHECKED -	REVISÉ -		SCALE:	SHEET NO. 1 OF 3 SHEETS	STA. 650+50.00 TO STA. 650+50.00	710	(48-X-B-2)BR & (48BR)BR	MACON	144	19
		PLOT SCALE = *SCALE*	REVISÉ -		CONTRACT NO. 74438							
		PLOT DATE = *DATE*	REVISÉ -		ILLINOIS FED. AID PROJECT							