
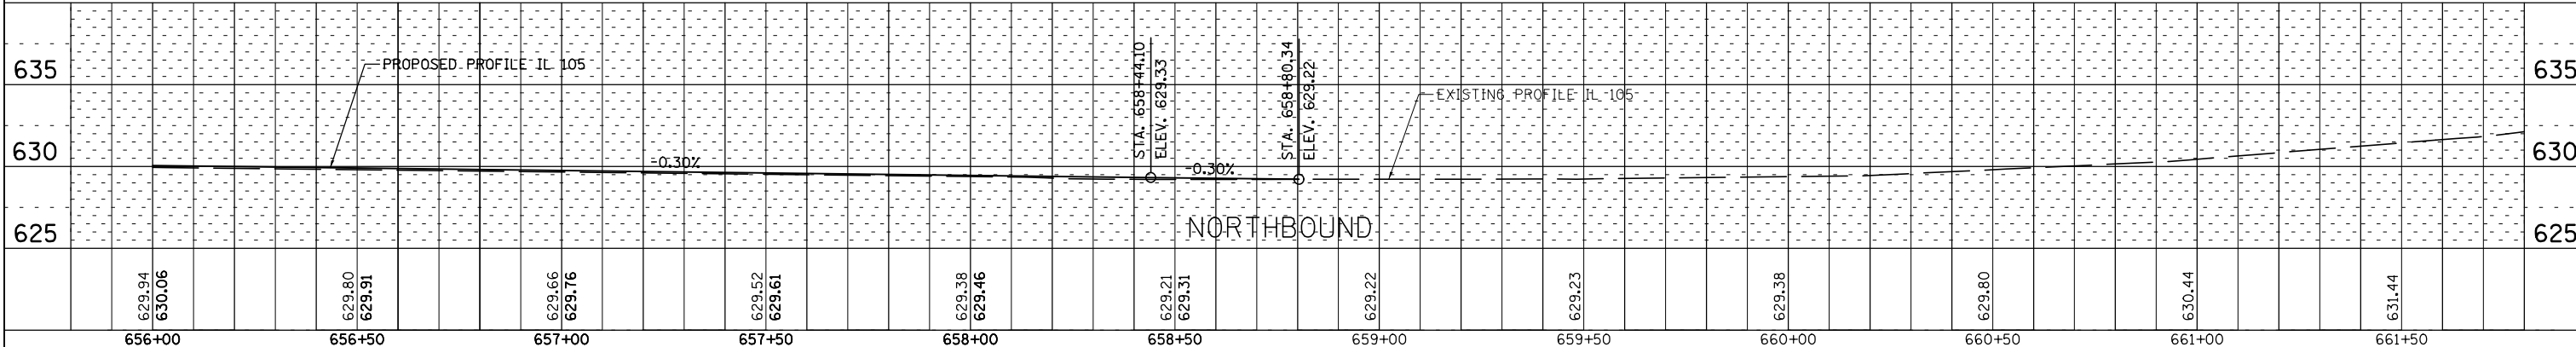
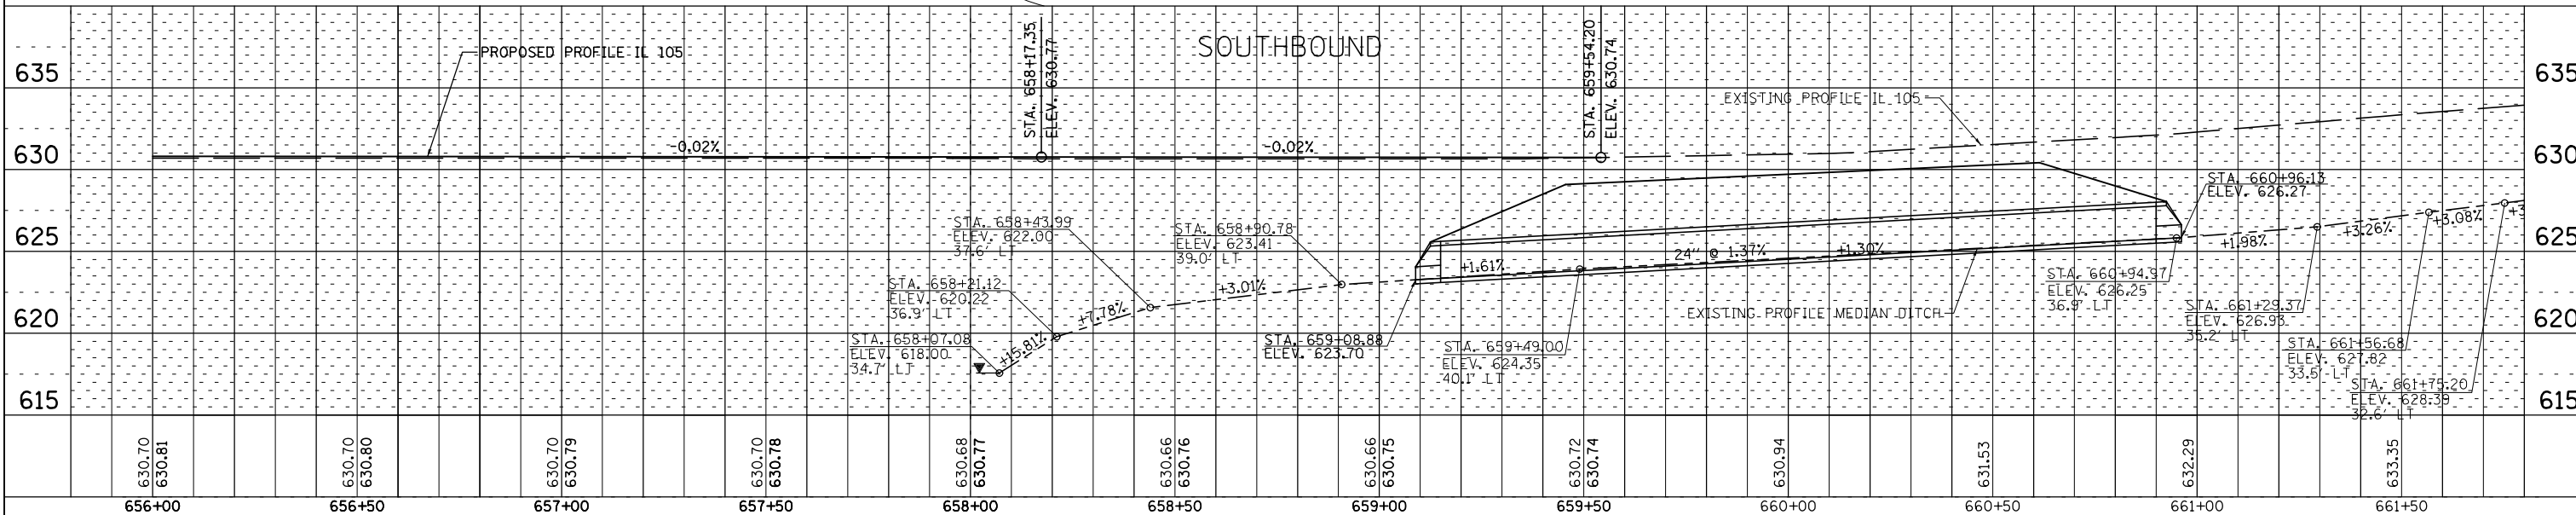


PLAN	SURVEYED	BY	DATE
	PLOTTED		
	ALIGNMENT CHECKED		
	PROPOSED STRUCTURE		
	FILE NAME		
	NO.		

PROFILE	SURVEYED	BY	DATE
	PLOTTED		
	GRADES CHECKED		
	STRUCTURE NOTATIONS CHECKED		
	NO.		

MATCH LINE STA. 656+00.00

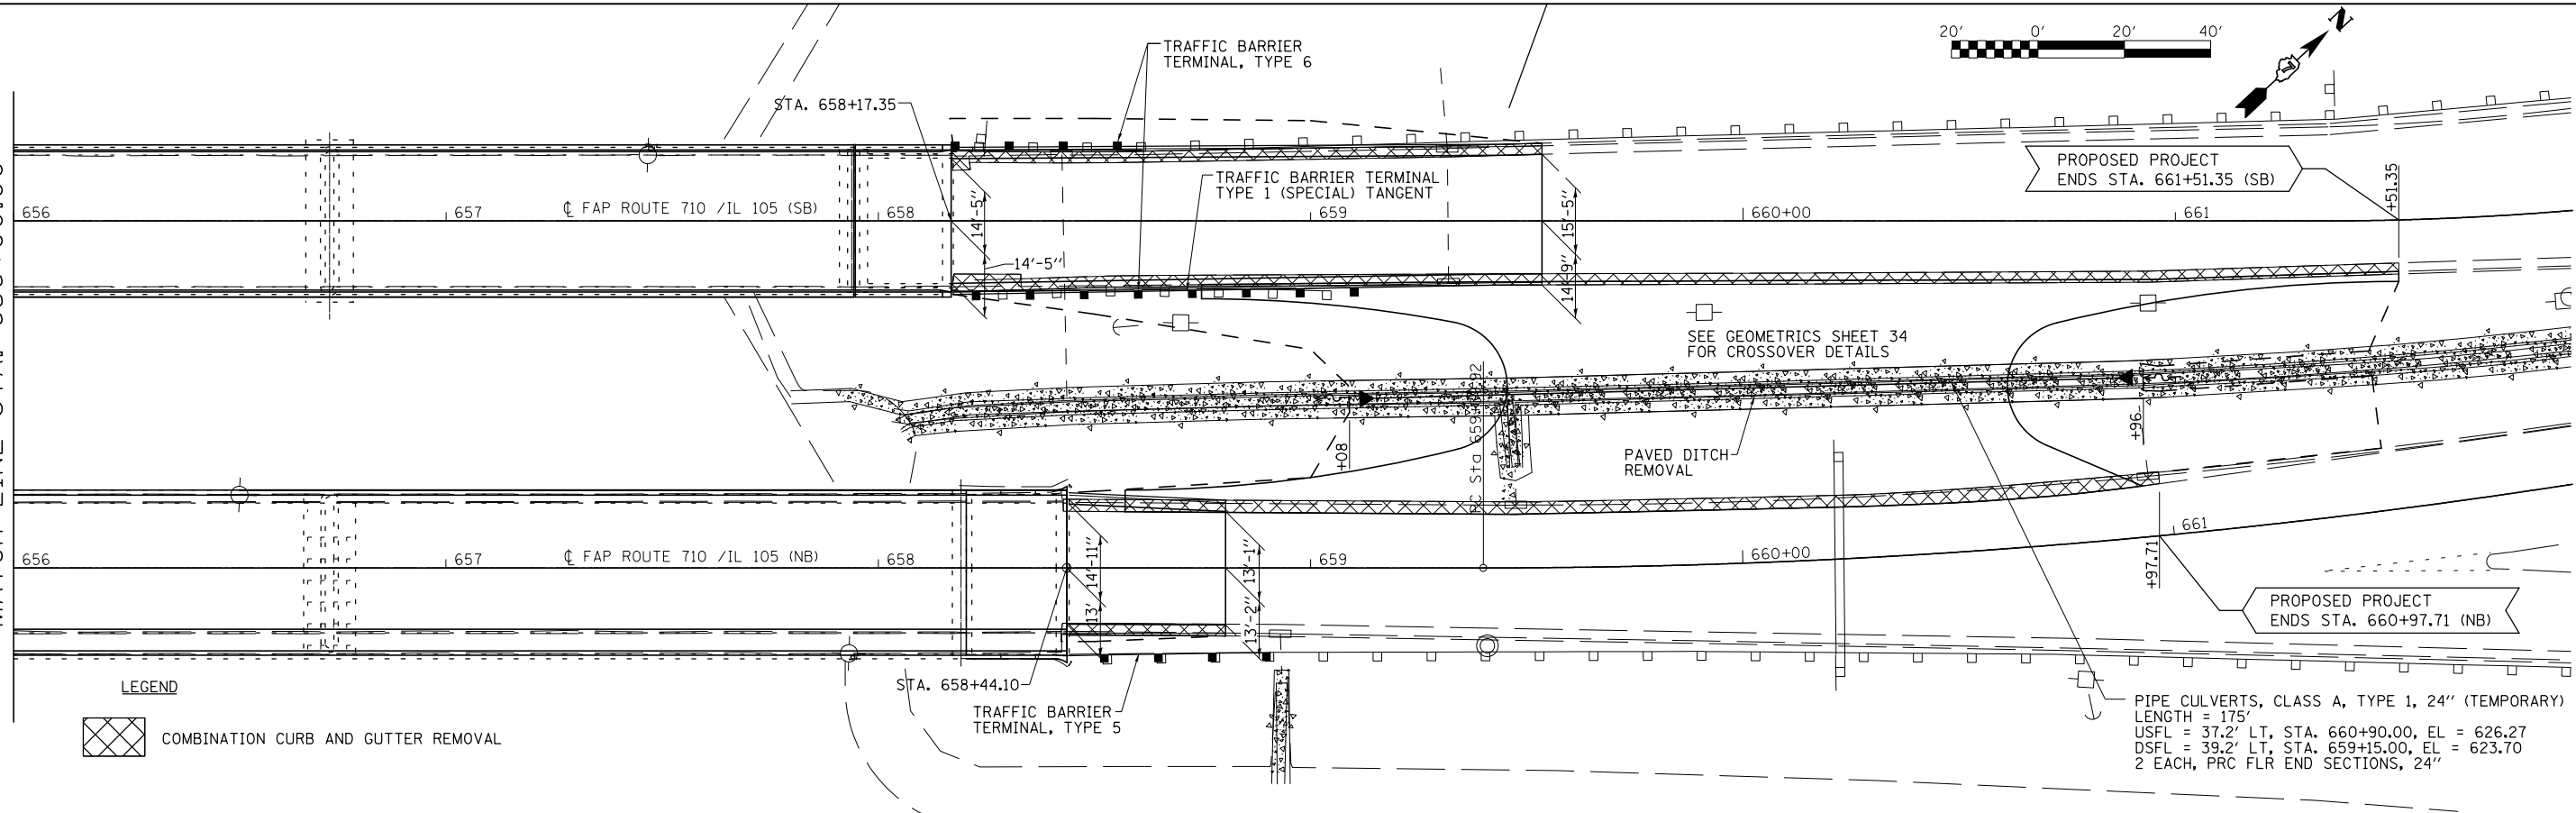

FILE NAME =	USER NAME = *USER*	DESIGNED -	REVISED -	STATE OF ILLINOIS DEPARTMENT OF TRANSPORTATION	PLAN & PROFILE SHEET			F.A.P. R.T.	SECTION	COUNTY	TOTAL SHEETS	SHEET NO.
FILEL		CHECKED -	REVISED -		710	(48-X-B-2)IBR & (48BR)BR	MACON	144	21			
		DRAWN -	REVISED -		CONTRACT NO. 74438							
		CHECKED -	REVISED -		ILLINOIS FED. AID PROJECT							

SCALE: SHEET NO. 3 OF 3 SHEETS STA. 656+00.00 TO STA. 661+50.00