


LOCATION 2  
 FAI 57 (NB)  
 STA. 4500+00  
 SN 7S025I057R148.4  
 EFFINGHAM COUNTY  
 UTILITY PROVIDER:  
 SOUTHWESTERN ELECTRIC

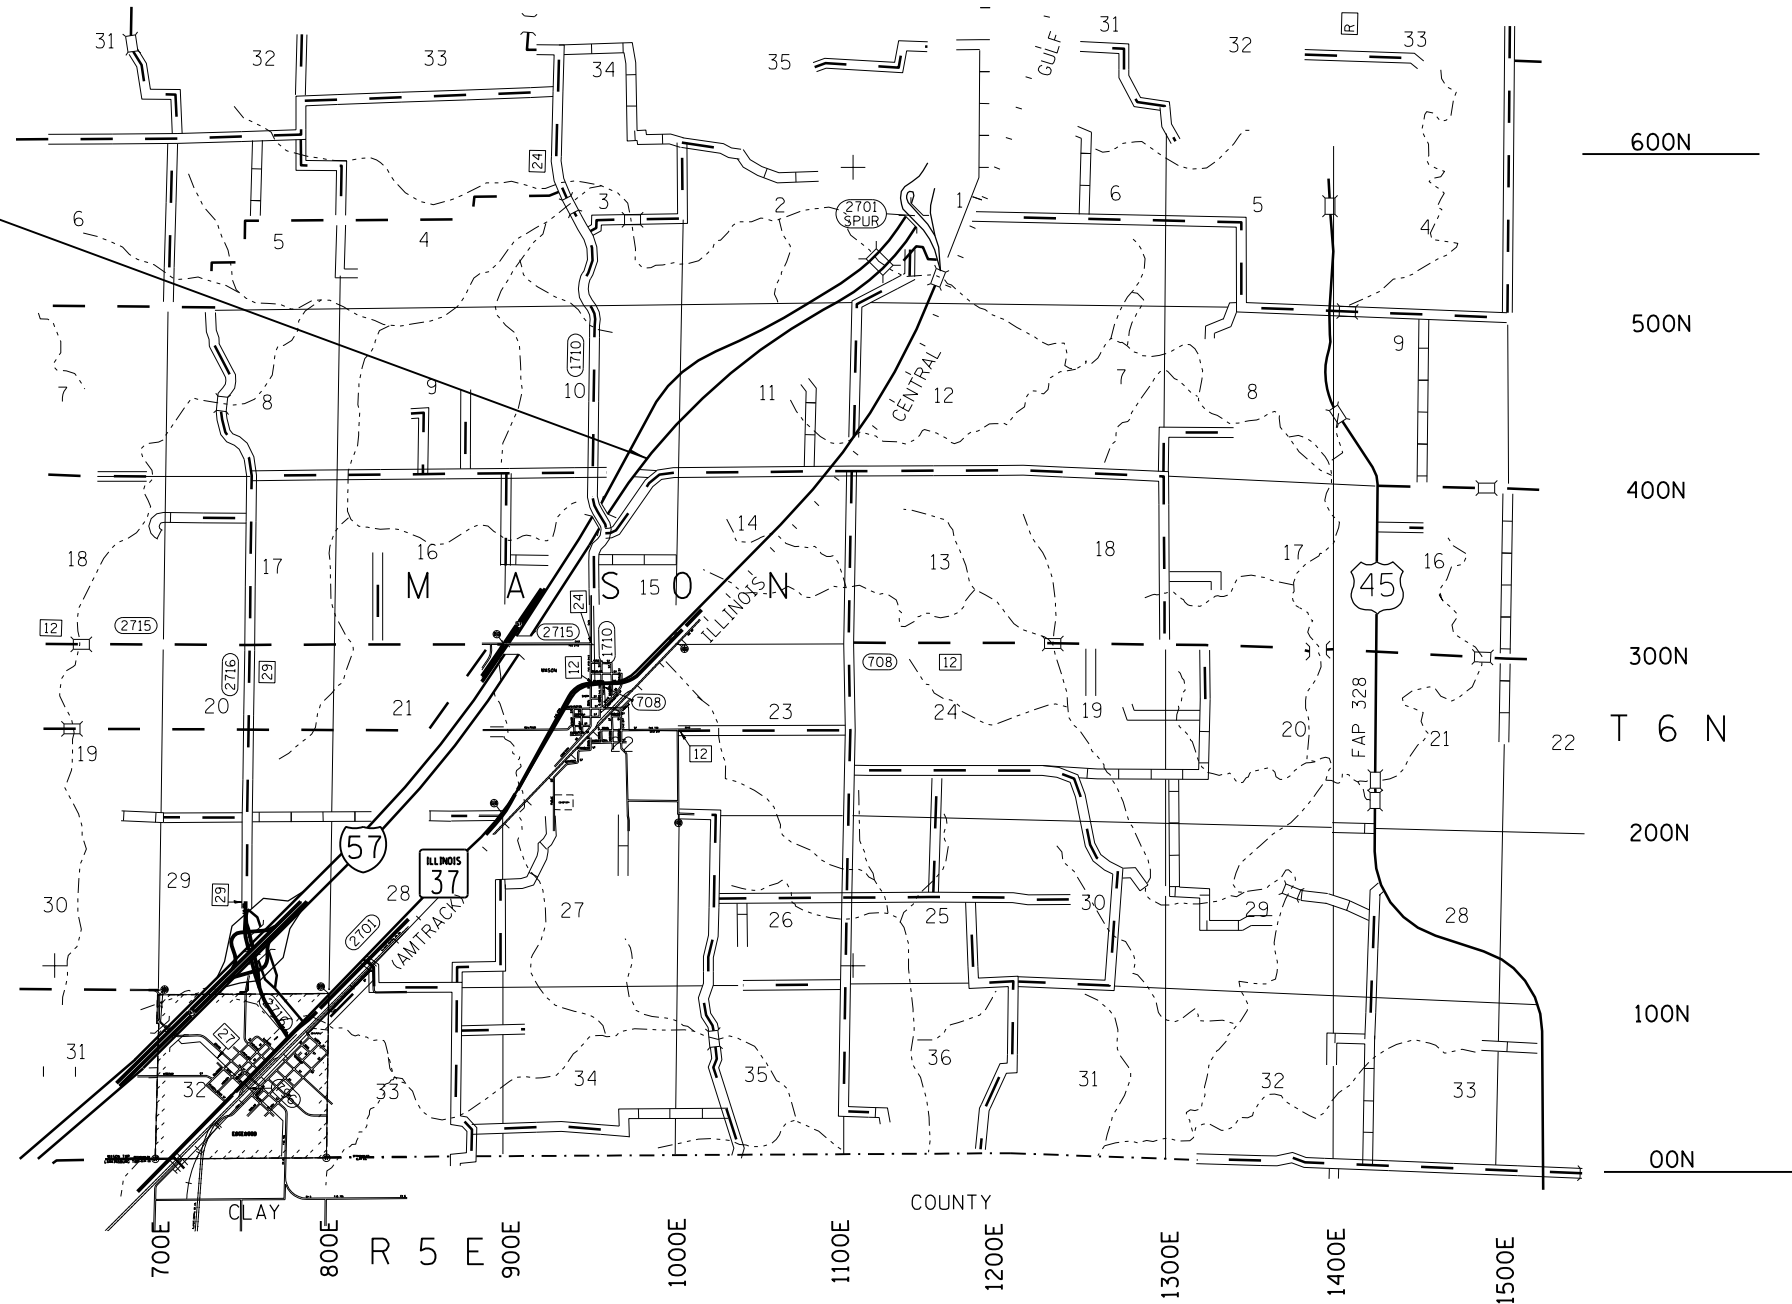

**LOCATION F.A.I.57 (I-57)**  
**EFFINGHAM COUNTY**

FILE NAME =	USER NAME = steffenmk	DESIGNED -	REVISED -
c:\pwork\pwork\stefjenmk\d0360593\074643-sht-loc.dgn		DRAWN -	REVISED -
Default	PLOT SCALE = 100.0000' / in.	CHECKED -	REVISED -
	PLOT DATE = 5/22/2014	DATE -	REVISED -

**STATE OF ILLINOIS**  
**DEPARTMENT OF TRANSPORTATION**

<b>PROJECT LOCATION MAP</b>			
<b>EFFINGHAM COUNTY (LOCATION 2)</b>			
SCALE:	SHEET	OF SHEETS	STA. TO STA.

F.A. RTE.	SECTION	COUNTY	TOTAL SHEETS	SHEET NO.
VAR	D7 ITS 2014	*	72	9
* EFFINGHAM, CUMBERLAND			CONTRACT NO. 74643	
CLARK & LAWRENCE ILLINOIS FED. AID PROJECT				