


LOCATION 3  
 FAI 57 (SB)  
 STA. 217+50  
 SN 750181057L178.8  
 CUMBERLAND COUNTY  
 UTILITY PROVIDER:  
 COLES-MOULTRIE ELECTRIC

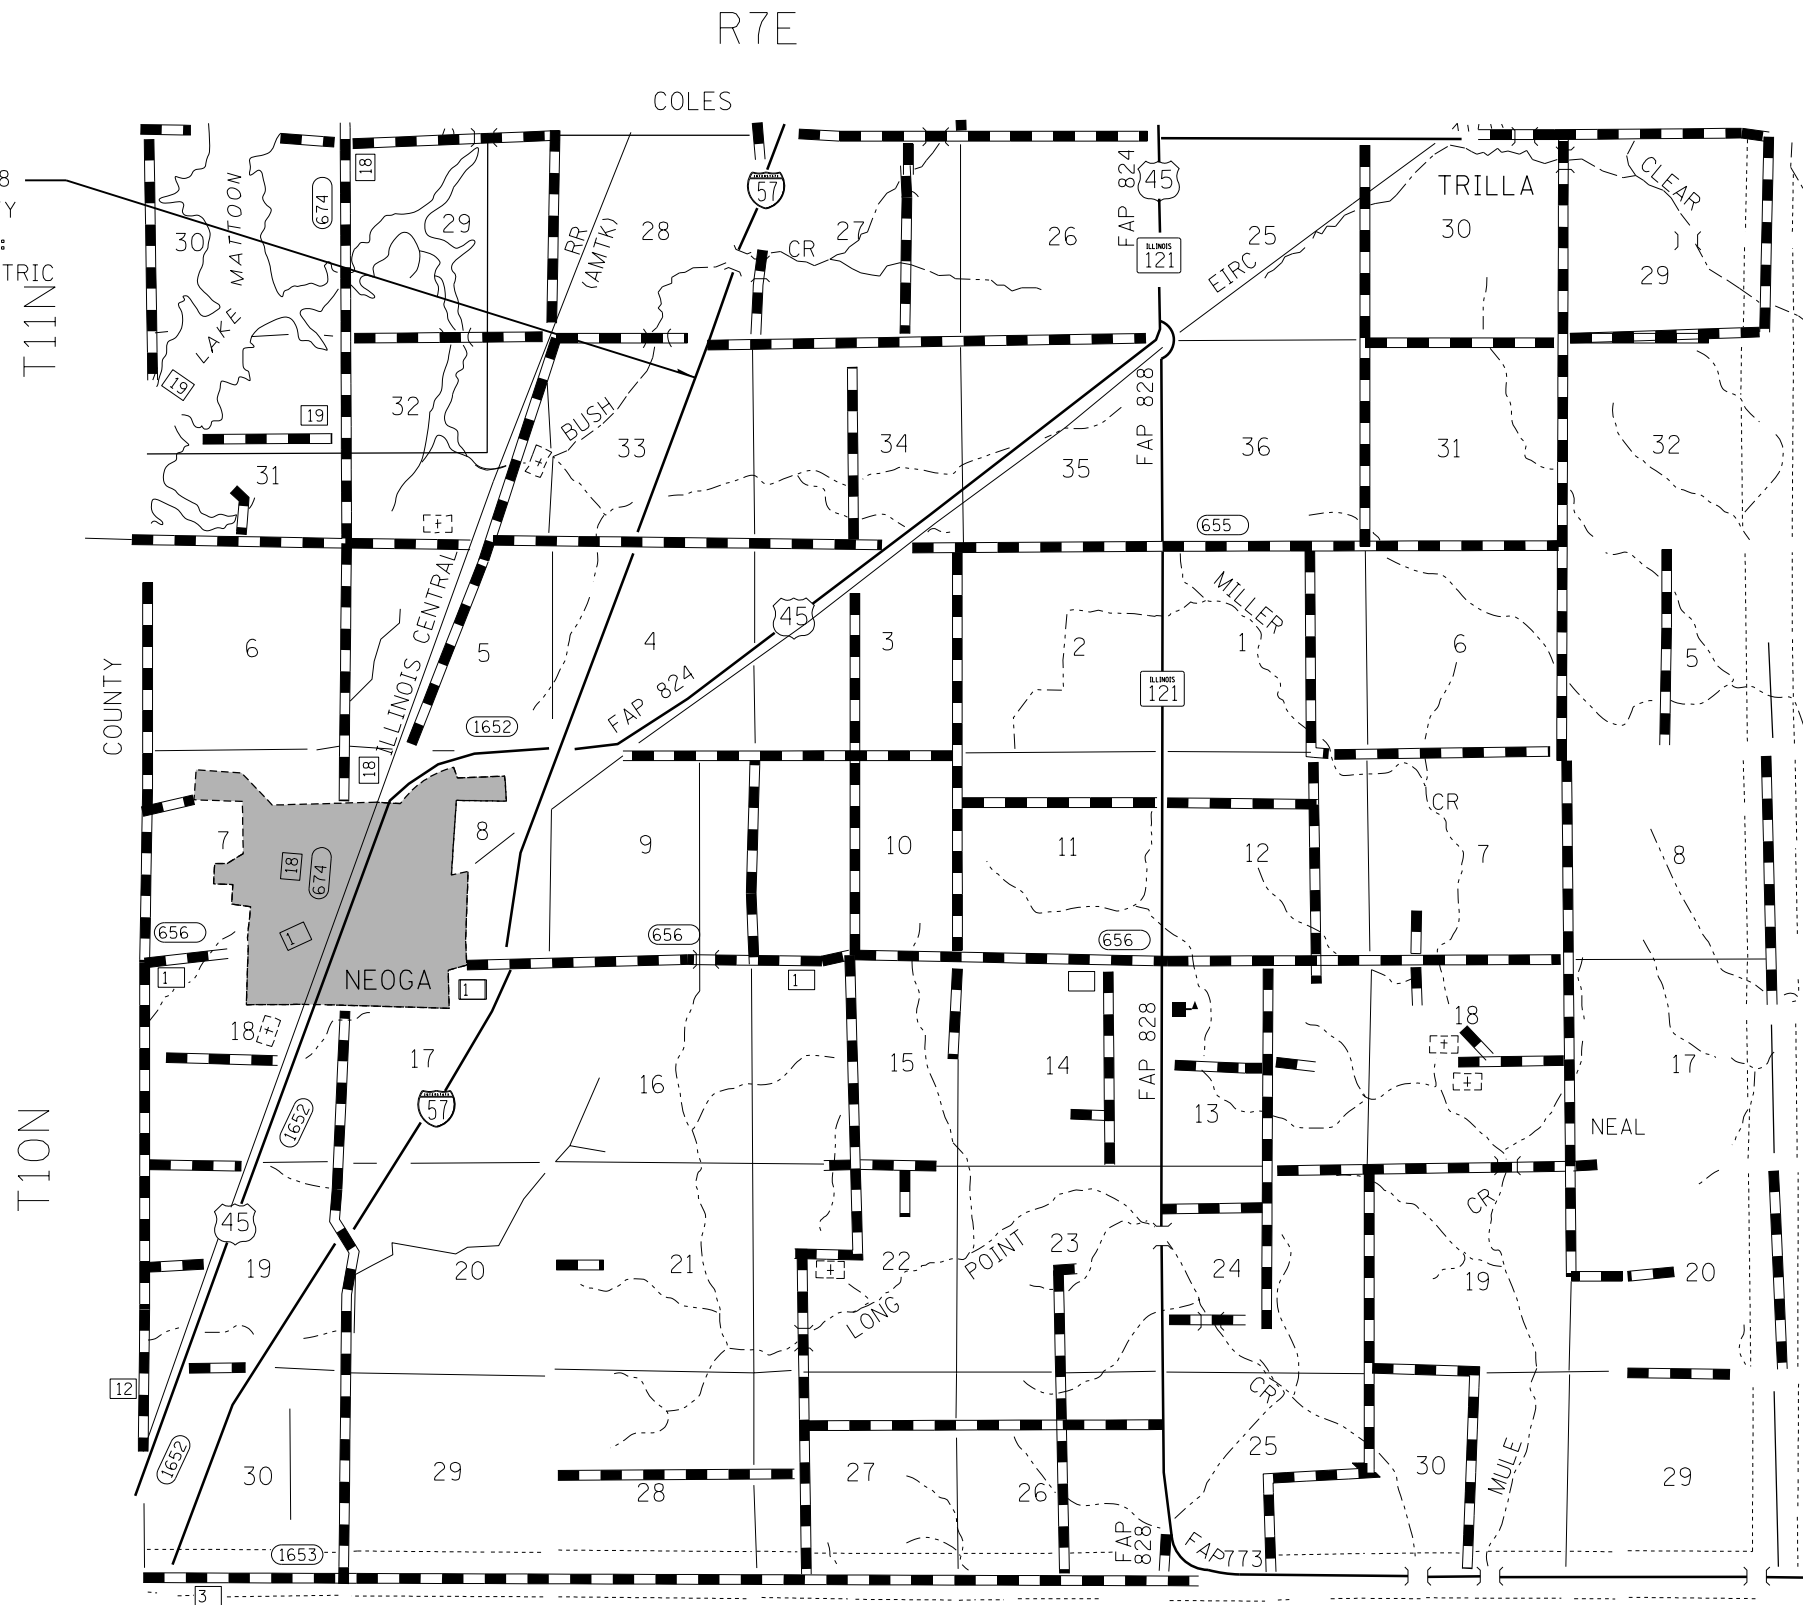

**LOCATION F.A.I.57 (I-57)**  
**CUMBERLAND COUNTY**

FILE NAME =	USER NAME = steffenmk	DESIGNED -	REVISED -
c:\pwork\pwork\dot\stef\enmk\d0360593\074643-sht-loc.dgn		DRAWN -	REVISED -
Default	PLOT SCALE = 100.0000' / in.	CHECKED -	REVISED -
	PLOT DATE = 5/22/2014	DATE -	REVISED -

**STATE OF ILLINOIS**  
**DEPARTMENT OF TRANSPORTATION**

**PROJECT LOCATION MAP**  
**CUMBERLAND COUNTY (LOCATION 3)**

SCALE: SHEET OF SHEETS STA. TO STA.

F.A. RTE.	SECTION	COUNTY	TOTAL SHEETS	SHEET NO.
VAR	D7 ITS 2014	*	72	10
* EFFINGHAM, CUMBERLAND CLARK & LAWRENCE ILLINOIS FED. AID PROJECT			CONTRACT NO. 74643	