


Structure Number 7S025I070R80.4 Message Board Sign Truss - I-70 EB  
 Located in the SW of Section 20, Township 7N, Range 4E of the 3 P.M.

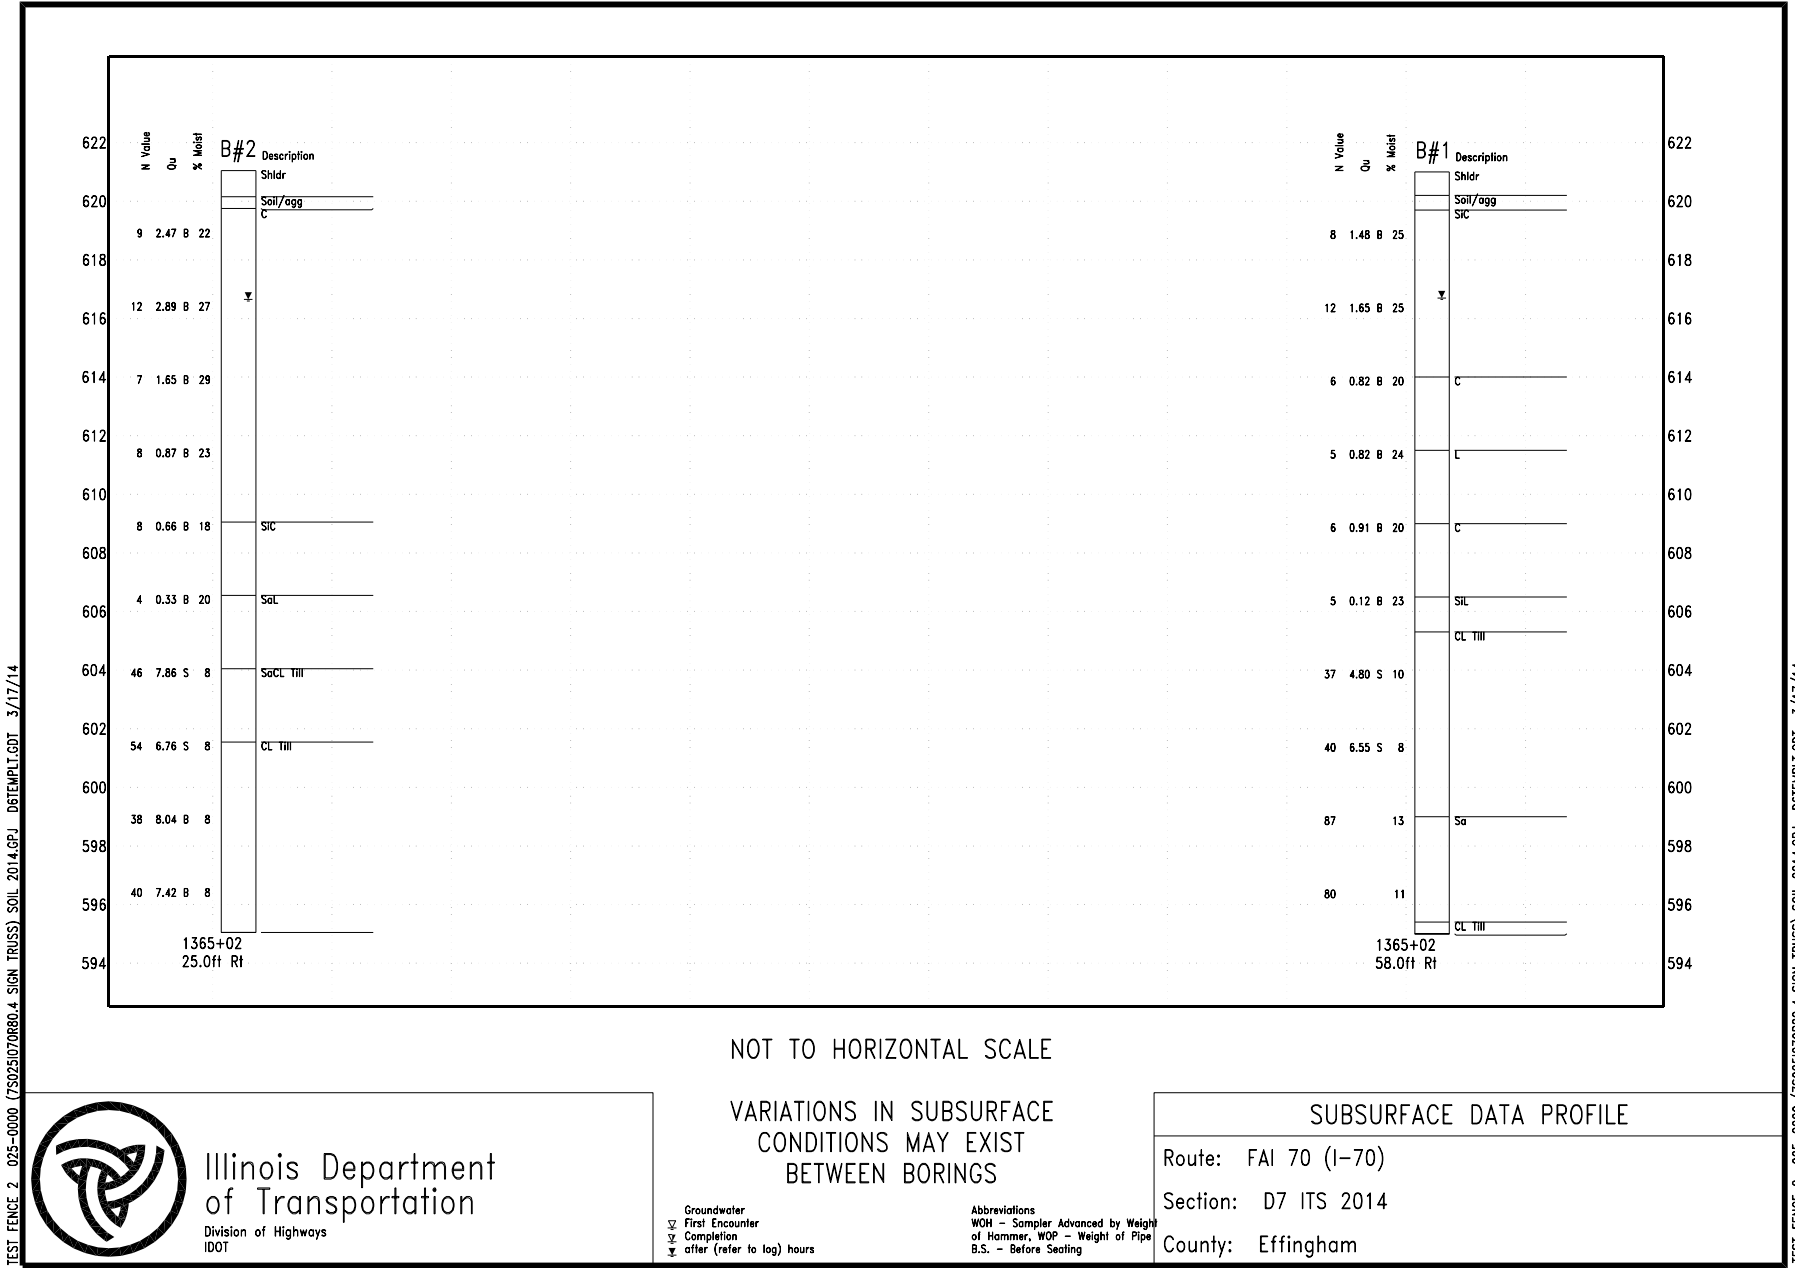

NOT TO HORIZONTAL SCALE

VARIATIONS IN SUBSURFACE  
 CONDITIONS MAY EXIST  
 BETWEEN BORINGS

SUBSURFACE DATA PROFILE

Route: FAI 70 (I-70)  
 Section: D7 ITS 2014  
 County: Effingham



Groundwater  
 ☒ First Encounter  
 ☒ Completion  
 ☒ after (refer to log) hours

Abbreviations  
 WOH - Sampler Advanced by Weight of Hammer, WOP - Weight of Pipe  
 B.S. - Before Sealing

TEST FENCE 2 025-0000 (7S025I070R80.4 SIGN TRUSS) SOIL 2014.GPJ D6TEMP1.GDT 3/17/14

TEST FENCE 2 025-0000 (7S025I070R80.4 SIGN TRUSS) SOIL 2014.GPJ D6TEMP1.GDT 3/17/14

FILE NAME =	USER NAME = steffenmk	DESIGNED -	REVISED -	<b>STATE OF ILLINOIS DEPARTMENT OF TRANSPORTATION</b>	<b>BORING LOG - LOCATION 1 I-70 EB M.P. 80.40 STA. 1365 + 00</b>			F.A. RTE.	SECTION	COUNTY	TOTAL SHEETS	SHEET NO.	
Default	74643-sht-Boring.dgn	DRAWN -	REVISED -		SCALE:	SHEET	OF	SHEETS	STA.	TO	STA.	ILLINOIS	FED. AID PROJECT
	PLOT SCALE = 100.0000' / in.	CHECKED -	REVISED -					D7 ITS 2014		EFFINGHAM	72	62	CONTRACT NO. 74643
	PLOT DATE = 5/22/2014	DATE -	REVISED -							ILLINOIS FED. AID PROJECT			

• VARIOUS