


Structure Number 7S025I057R148.4 Overhead Sign Truss
 Located in the SE of Section 10, Township 6 N, Range 5 E of the 3 P.M.

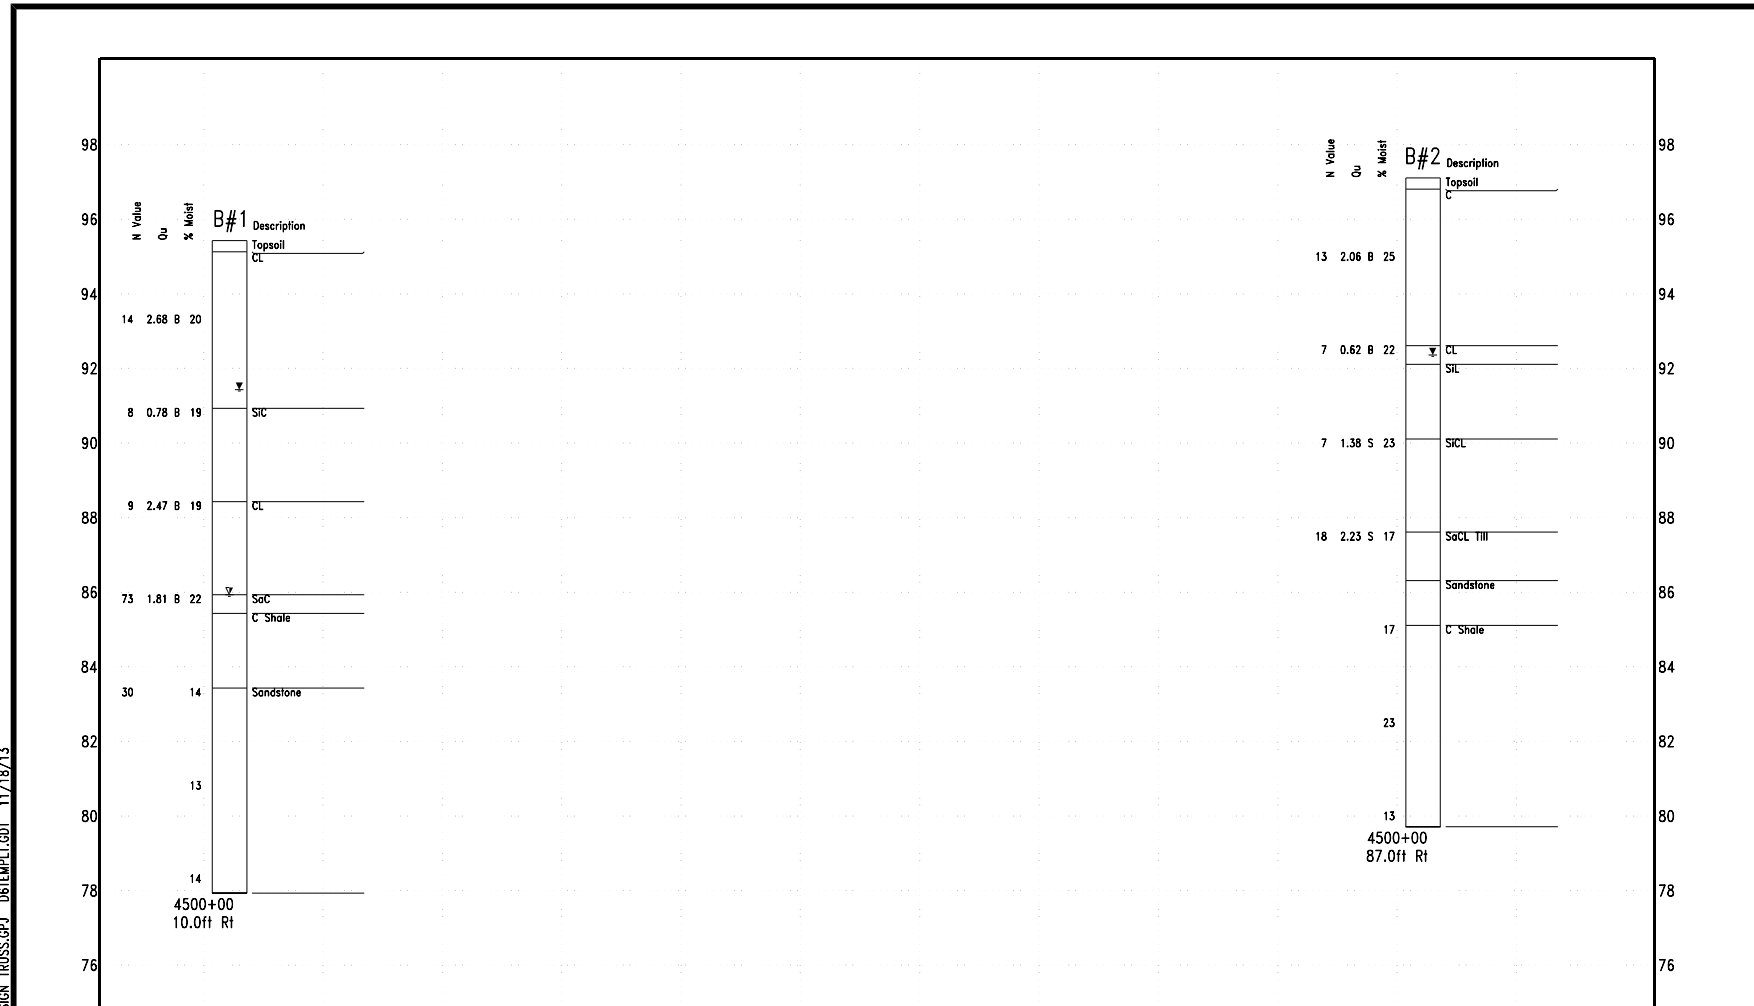

NOT TO HORIZONTAL SCALE

VARIATIONS IN SUBSURFACE
 CONDITIONS MAY EXIST
 BETWEEN BORINGS

SUBSURFACE DATA PROFILE

Route: FAI 57 (I-57)

Section: D7 ITS 2014

County: Effingham



Illinois Department
 of Transportation
 Division of Highways
 IDOT

Groundwater
 ▽ First Encounter
 ▽ Completion
 ▽ after (refer to log) hours

Abbreviations
 WOH - Sampler Advanced by Weight
 of Hammer, WOP - Weight of Pipe
 B.S. - Before Sealing

TEST FENCE 2 025-0000 SOIL 2013 OH SIGN TRUSS.GPJ D6TEMP1.GDT 11/18/13

TEST FENCE 2 025-0000 SOIL 2013 OH SIGN TRUSS.GPJ D6TEMP1.GDT 11/18/13

FILE NAME =	USER NAME = steffenmk	DESIGNED -	REVISED -
ci:\pw\work\p1dot\steffenmk\d0360593\074643-sht-Boring.dgn		DRAWN -	REVISED -
Default	PLOT SCALE = 100.0000' / in.	CHECKED -	REVISED -
	PLOT DATE = 5/22/2014	DATE -	REVISED -

STATE OF ILLINOIS
 DEPARTMENT OF TRANSPORTATION

BORING LOG - LOCATION 2
 I-57 NB M.P. 148.4 STA. 4500 + 00

SCALE: SHEET OF SHEETS STA. TO STA.

F.A. RTE.	SECTION	COUNTY	TOTAL SHEETS	SHEET NO.
*	D7 ITS 2014	VARIOUS	72	64
			CONTRACT NO. 74643	

ILLINOIS FED. AID PROJECT
 • VARIOUS