
<u>NOTES</u>

- 1. DETOUR SIGNS REQUIRED WILL BE SUPPLIED TO THE CONTRACTOR BY I.D.O.T.
- THE CONTRACTOR.
- OPERATIONS TWO WEEKS NOTICE FOR SIGNS. THE CONTRACTOR SHALL PICK UP THE SIGNS AT THE T.M. BUILDING IN FAIRVIEW HEIGHTS, AND RETURN THEM UPON COMPLETION OF THE CONTRACT. CONTACT JEAN SLAPE @ (618) 346-3289.

- BOARDS, AND TYPE 3 BARRICADES

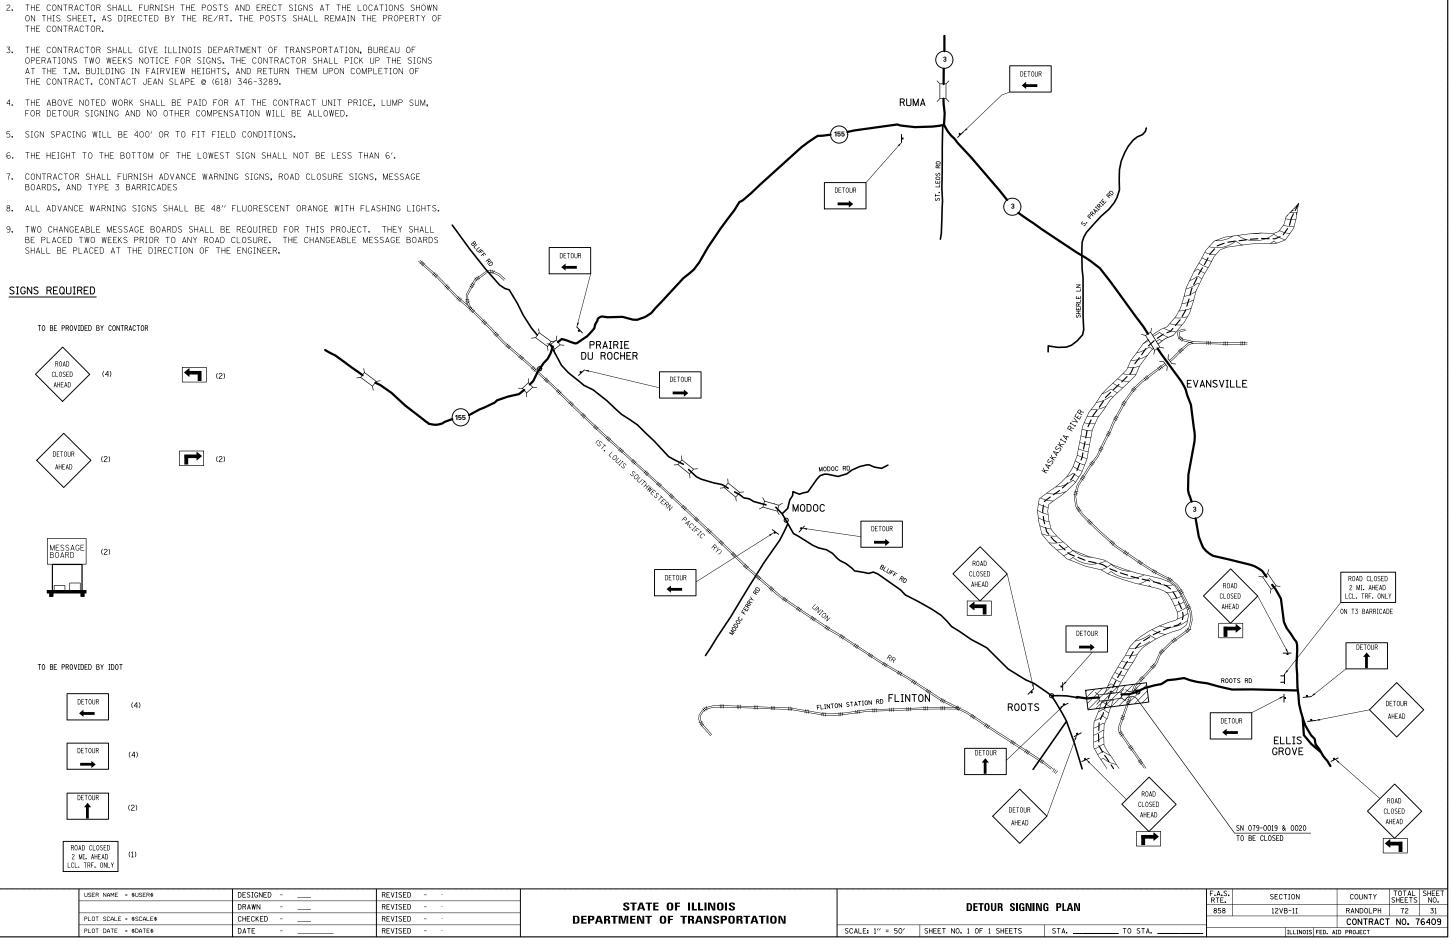

| FILE NAME = | USER NAME = \$USER\$ | DESIGNED - | REVISED - · | | |
|-------------|------------------------|------------|-------------|------------------------------|---|
| \$FILEL\$ | | DRAWN - | REVISED - · | STATE OF ILLINOIS | DETOUR SIGNING |
| | PLOT SCALE = \$SCALE\$ | CHECKED - | REVISED - · | DEPARTMENT OF TRANSPORTATION | |
| | PLOT DATE = \$DATE\$ | DATE | REVISED - · | | SCALE: 1" = 50' SHEET NO. 1 OF 1 SHEETS |