

 
 

 

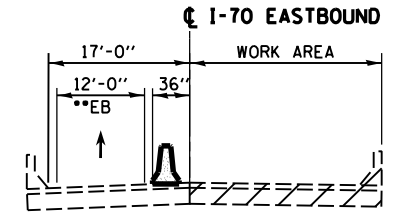
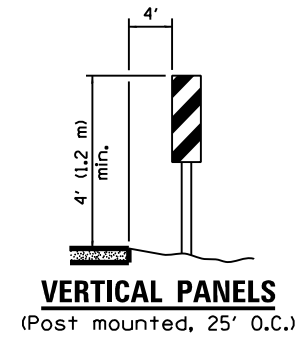


LEGEND	
	WORK AREA
	IMPACT ATTENUATOR, TEMPORARY (NON-REDIRECTIVE) TEST LEVEL 3
	DIRECTION OF TRAVEL/LANE MAINTAINED
	BARRICADES OR DRUMS
	VERTICAL PANELS
	TEMPORARY CONCRETE BARRIER
	TEMPORARY PAVEMENT MARKING

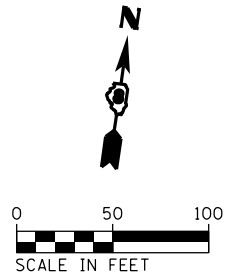
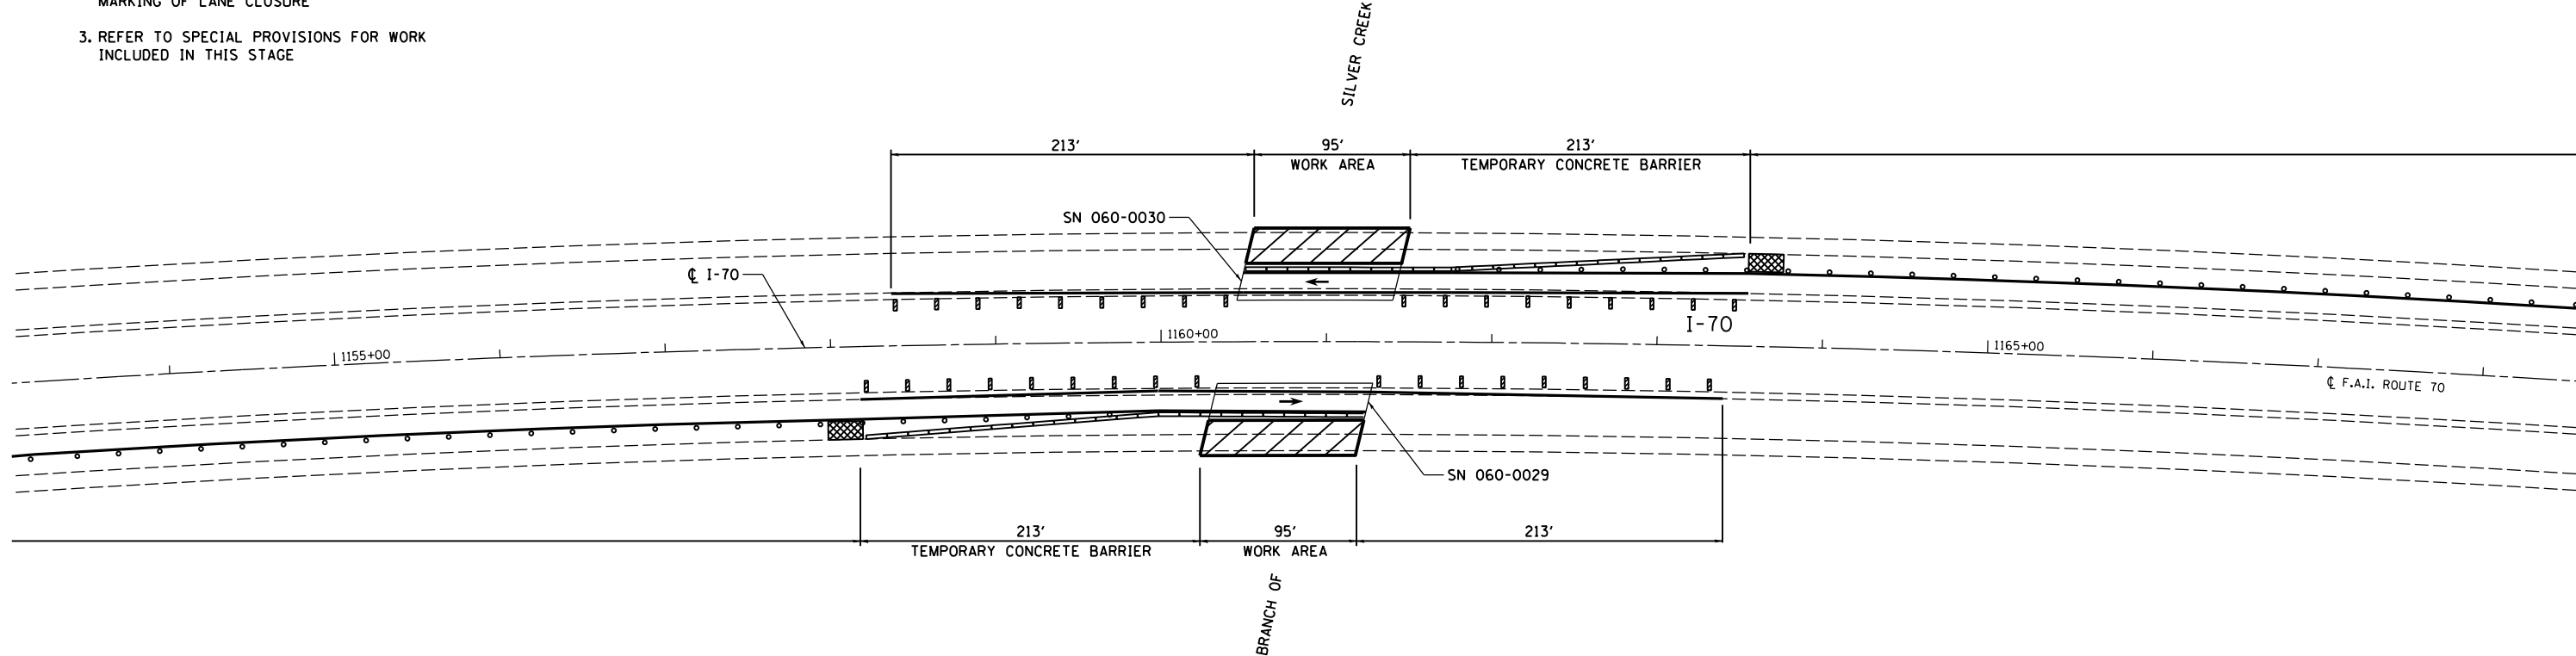


SECTION - I-70 EASTBOUND
SECTION APPLIES TO I-70 WESTBOUND

•• LANES SHIFTED AS SHOWN IN STAGING PLANS

NOTES:

1. REFER TO STANDARD 701400 FOR SIGNING AND MARKING OF APPROACH TO LANE CLOSURE
2. REFER TO STANDARD 701402 FOR SIGNING AND MARKING OF LANE CLOSURE
3. REFER TO SPECIAL PROVISIONS FOR WORK INCLUDED IN THIS STAGE



FILE NAME = c:\pwwork\pwwork\hoffmanj\0279918\0876f13-sht-staging-19.dgn CH2MHILL	USER NAME = hoffmanj	DESIGNED - TN	REVISED -	STATE OF ILLINOIS DEPARTMENT OF TRANSPORTATION	TRAFFIC CONTROL AND PROTECTION SPECIAL I-70 AT STRUCTURE 060-0029 & 060-0030 - STAGE 2	F.A.I. RTE. = 70	SECTION = 60-(11,12) RS-3	COUNTY = MADISON	TOTAL SHEETS = 242	SHEET NO. = 112
	PLOT SCALE = 100.0000' / 1"	CHECKED - GL	DATE = 4/18/2014			REVISED -	DRAWING NO.	CONTRACT NO. 76F13	ILLINOIS FED. AID PROJECT	