


DATE	
BY	
SURVEYED	
PLOTTED	
TEMPLATE	
AREAS	
CHECKED	
FINAL SURVEY	
NOTE BOOK	
NO.	

DATE	
BY	
SURVEYED	
PLOTTED	
TEMPLATE	
AREAS	
CHECKED	
ORIGINAL SURVEY	
NOTE BOOK	
NO.	

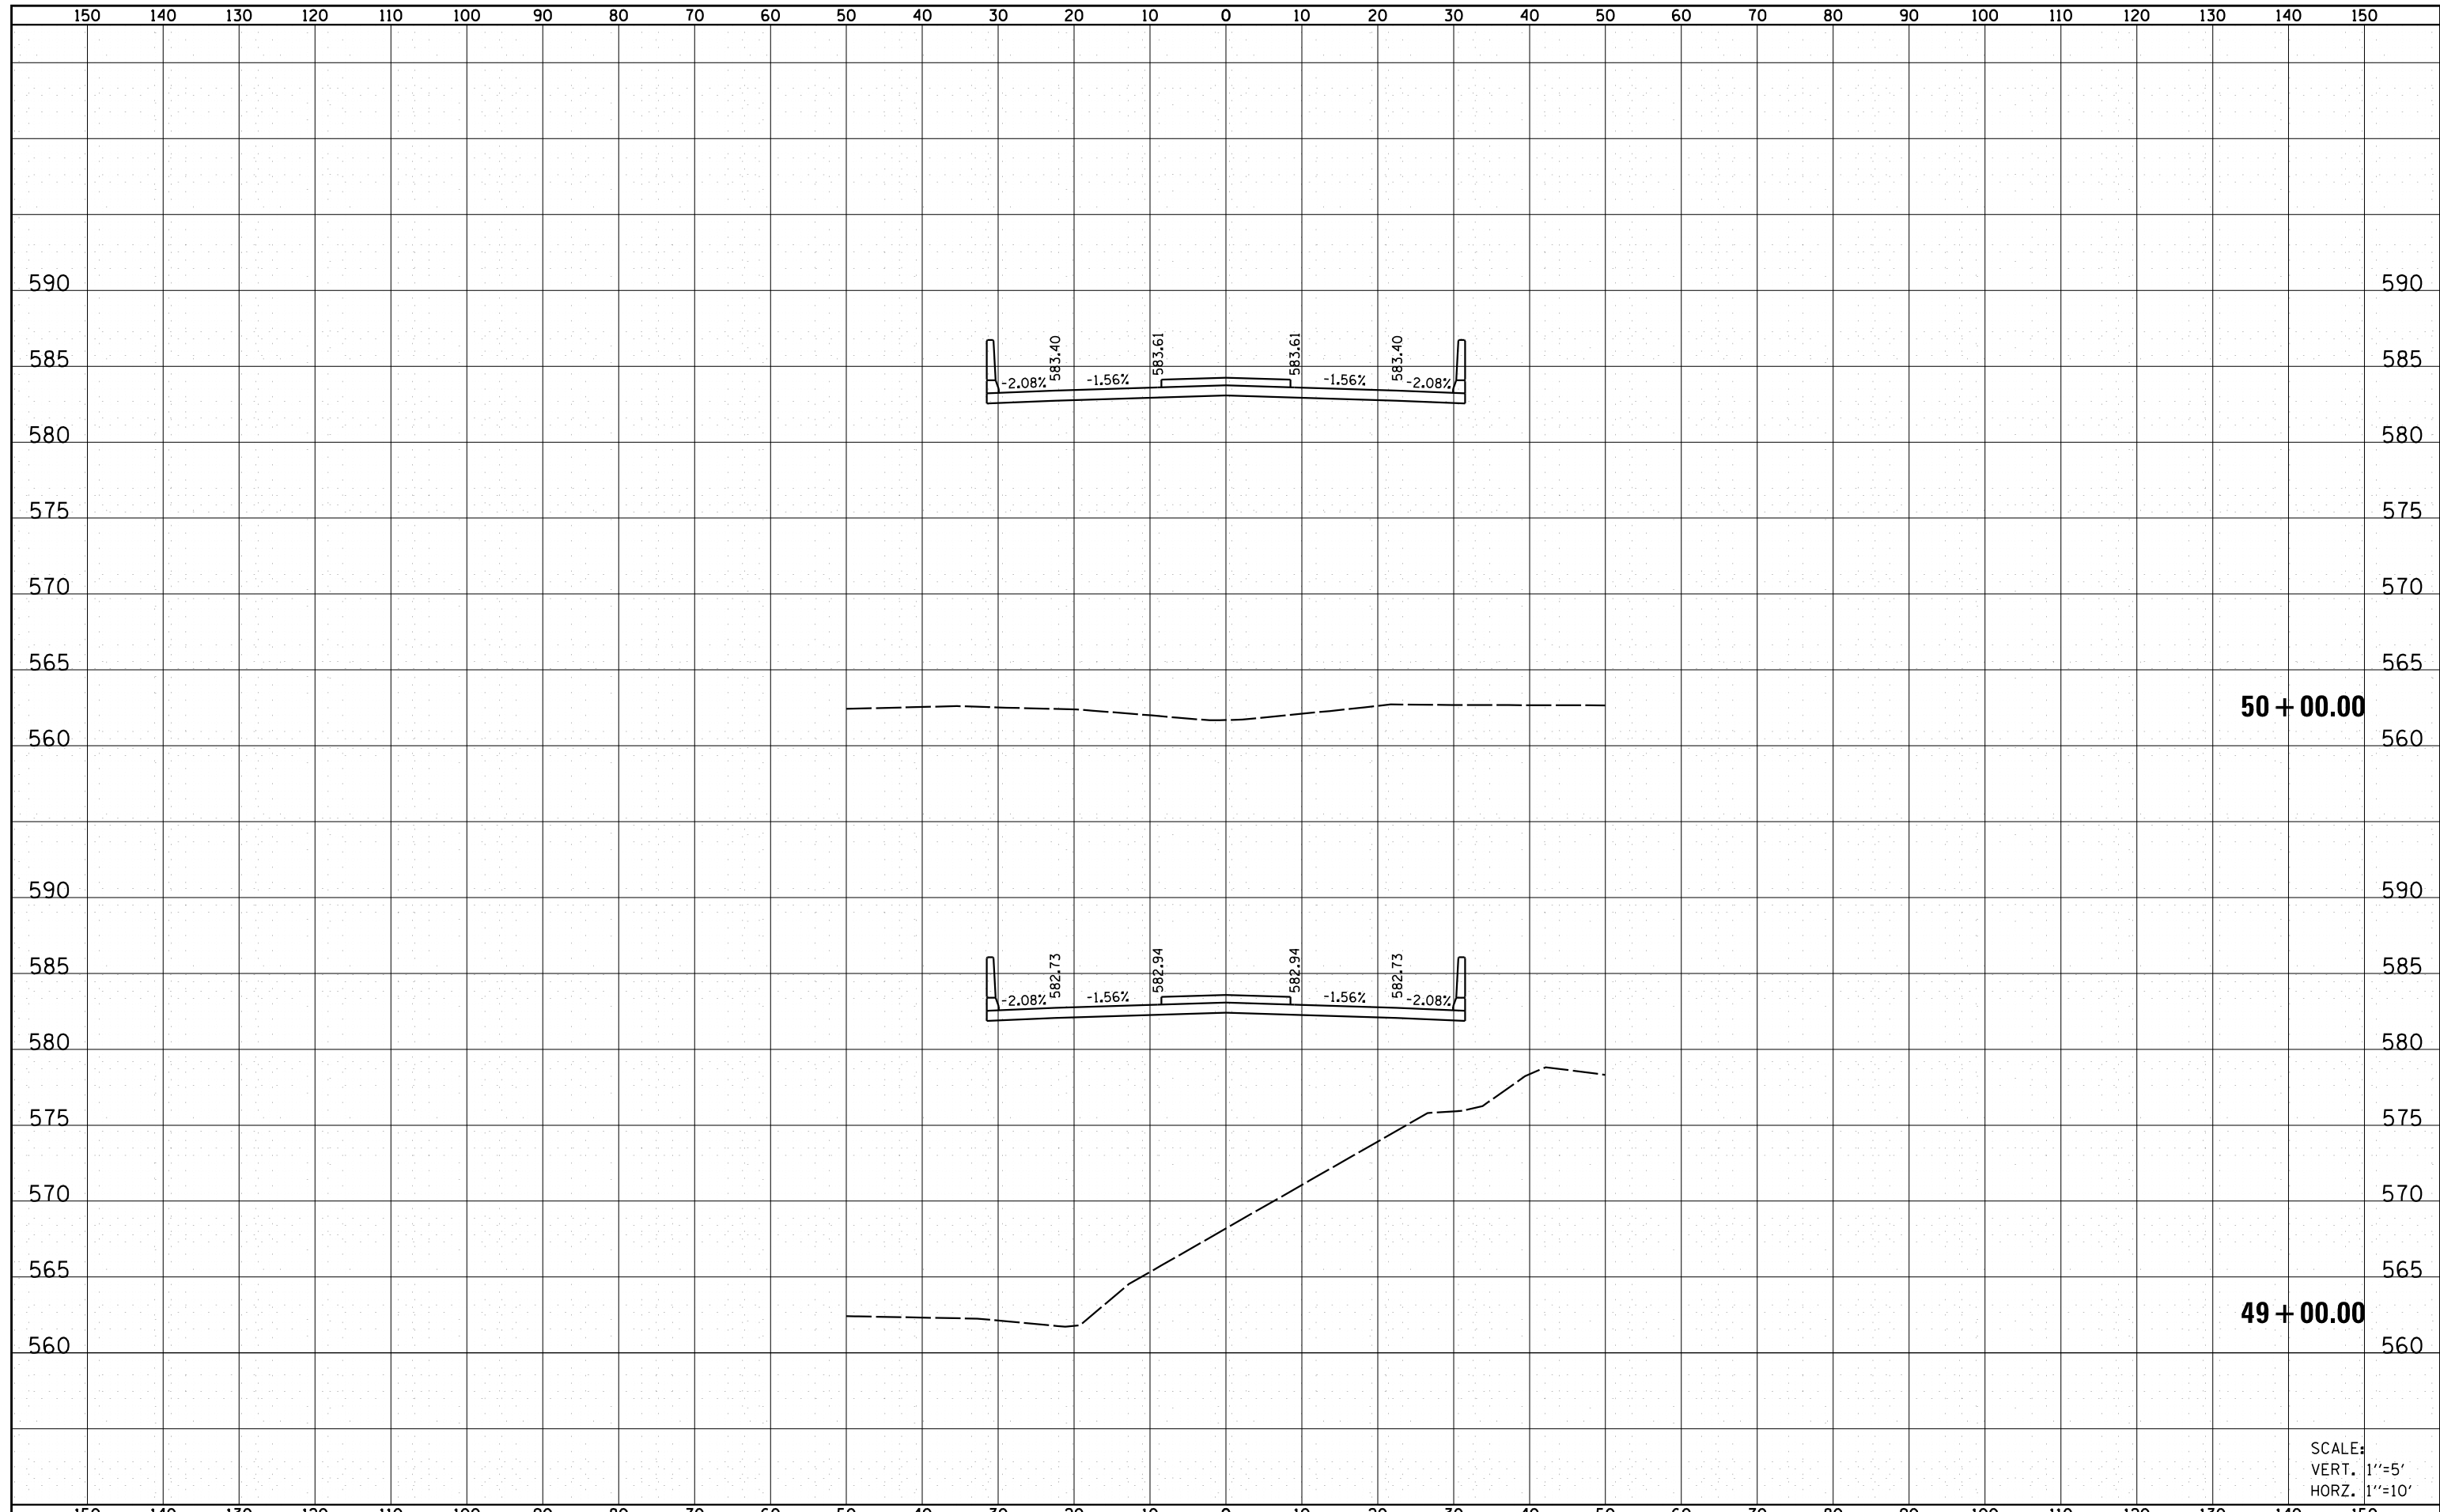

**50 + 00.00**

**49 + 00.00**

SCALE:  
VERT. 1"=5'  
HORZ. 1"=10'

FILE NAME =	USER NAME = \$USER\$	DESIGNED -	REVISED -	<b>STATE OF ILLINOIS DEPARTMENT OF TRANSPORTATION</b>	<b>CROSS SECTIONS MAINLINE FAI 55</b>			F.A.I. RTE.	SECTION	COUNTY	TOTAL SHEETS	SHEET NO.
P:\10E2166-10\60-2HB-2 76G10 FAI 55\CADD Sheets\0876G10-sht-ssht-JL 4 .dgn		DRAWN - MGM	REVISED -		55	60-2HB-2	MADISON	52	50			
Default	PLOT SCALE = 20.0000' / in.	CHECKED -	REVISED -		SCALE: SHEET 3 OF 5 SHEETS STA. 49+00.00 TO STA. 50+00.00			CONTRACT NO. 76G10				
	PLOT DATE = 7/10/2014	DATE - 6/30/14	REVISED -		ILLINOIS FED. AID PROJECT							