



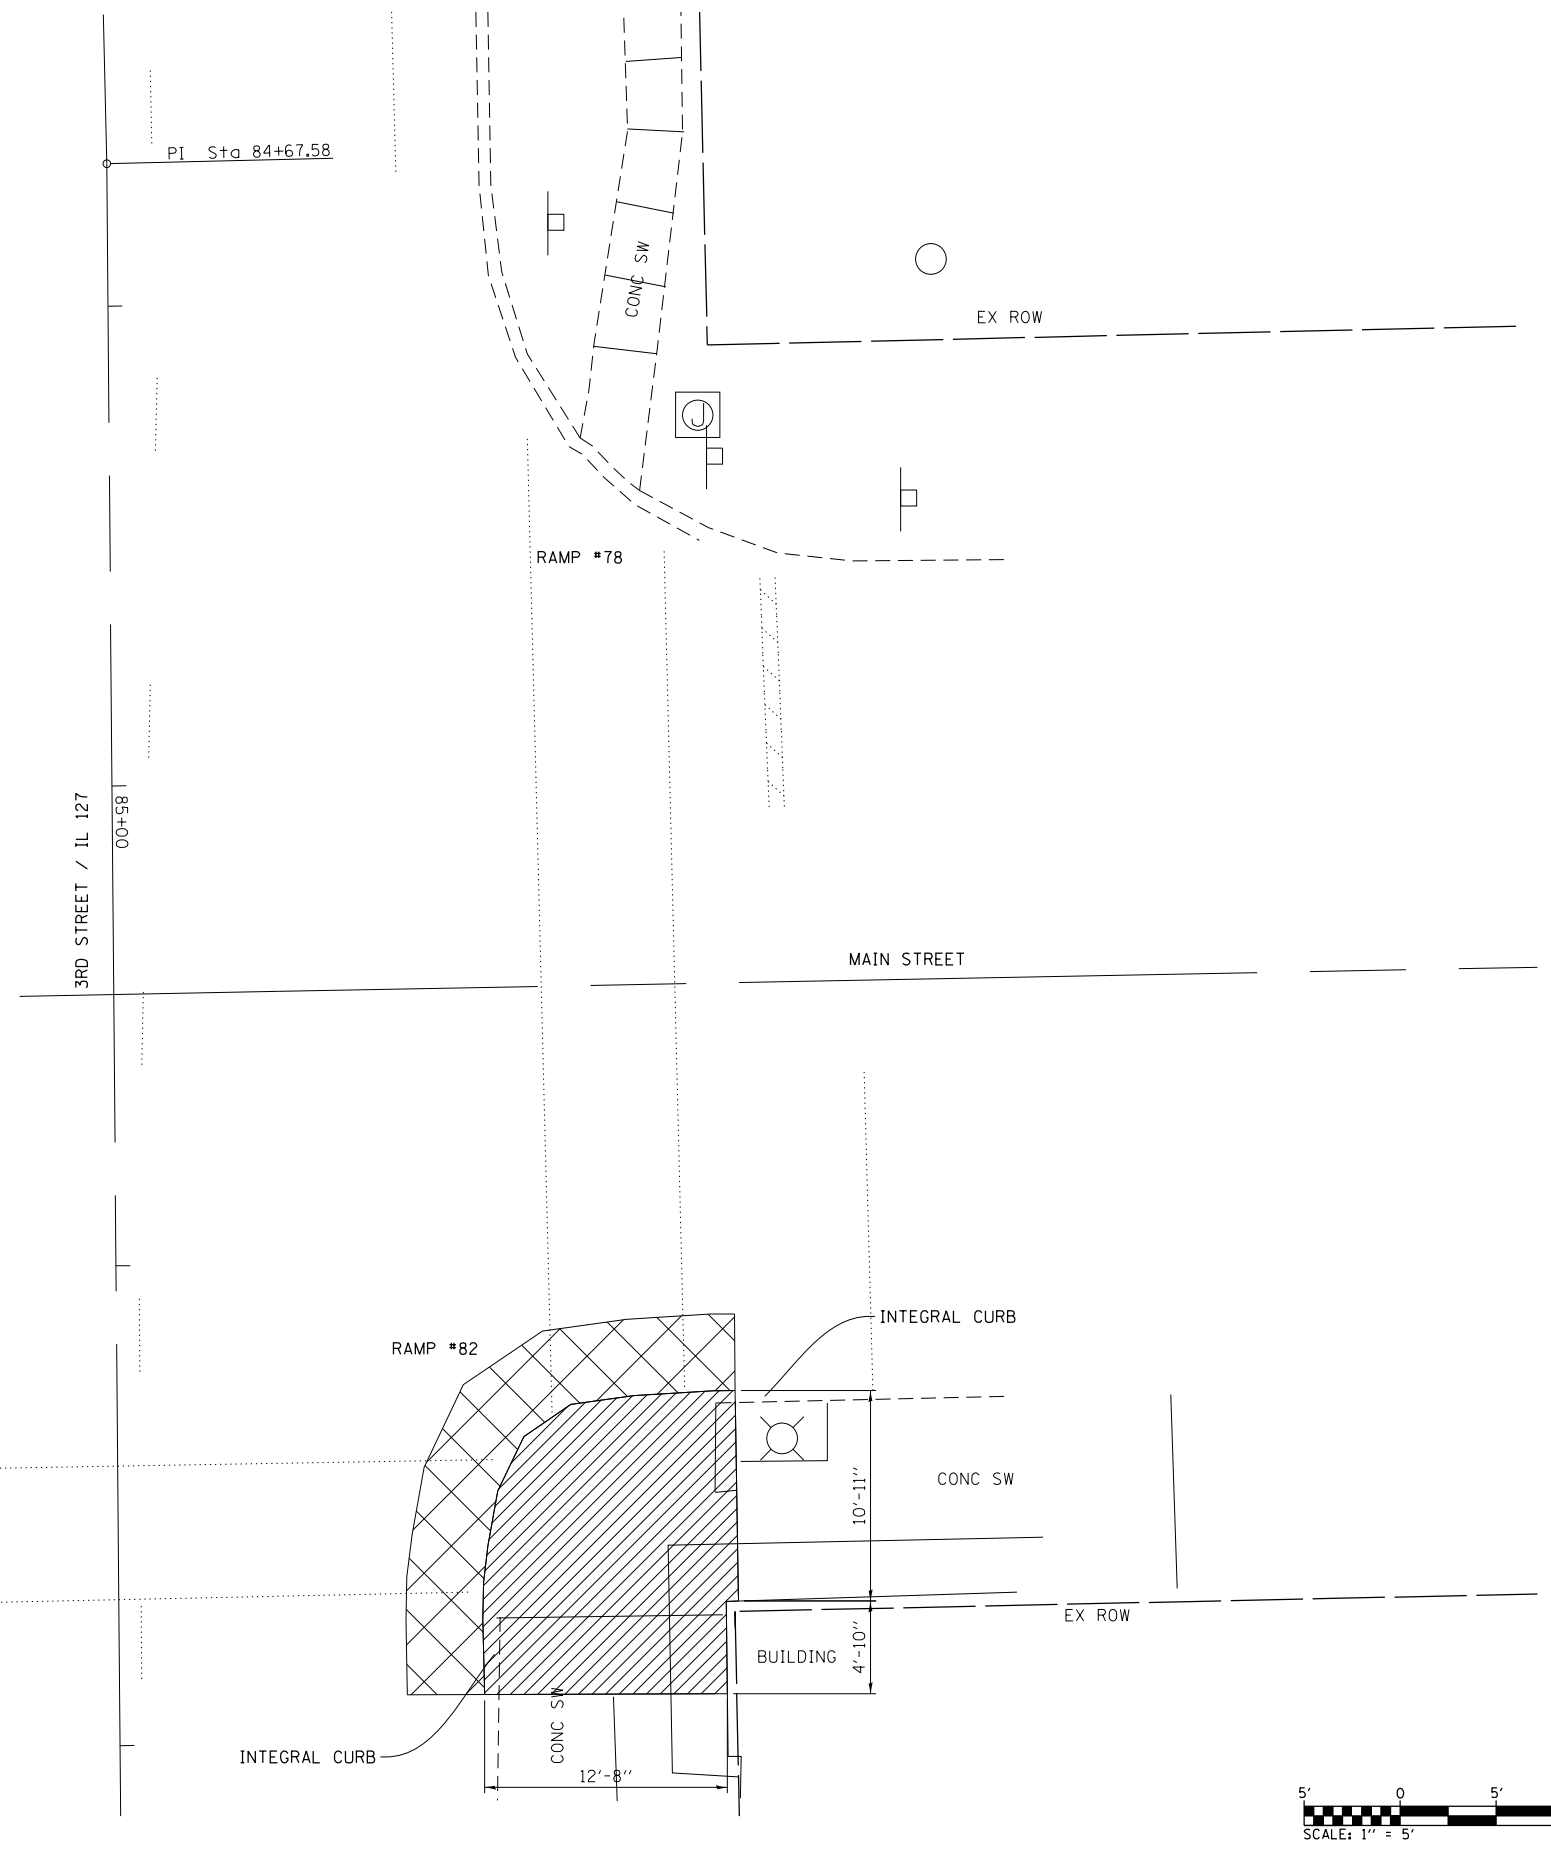


LEGEND	
	OVERDIG AREAS AS REQUIRED FOR C&G REMOVAL
	CURB REMOVAL TB (SPL) & COMB CC&G REMOVAL TB (SPL)
	SIDEWALK REMOVAL

NOTES:
 1. INTEGRAL CURB IS NOT HATCHED SEPARATELY FROM SIDEWALK REMOVAL, BUT SHALL BE PAID AS CURB REMOVAL TB (SPL).

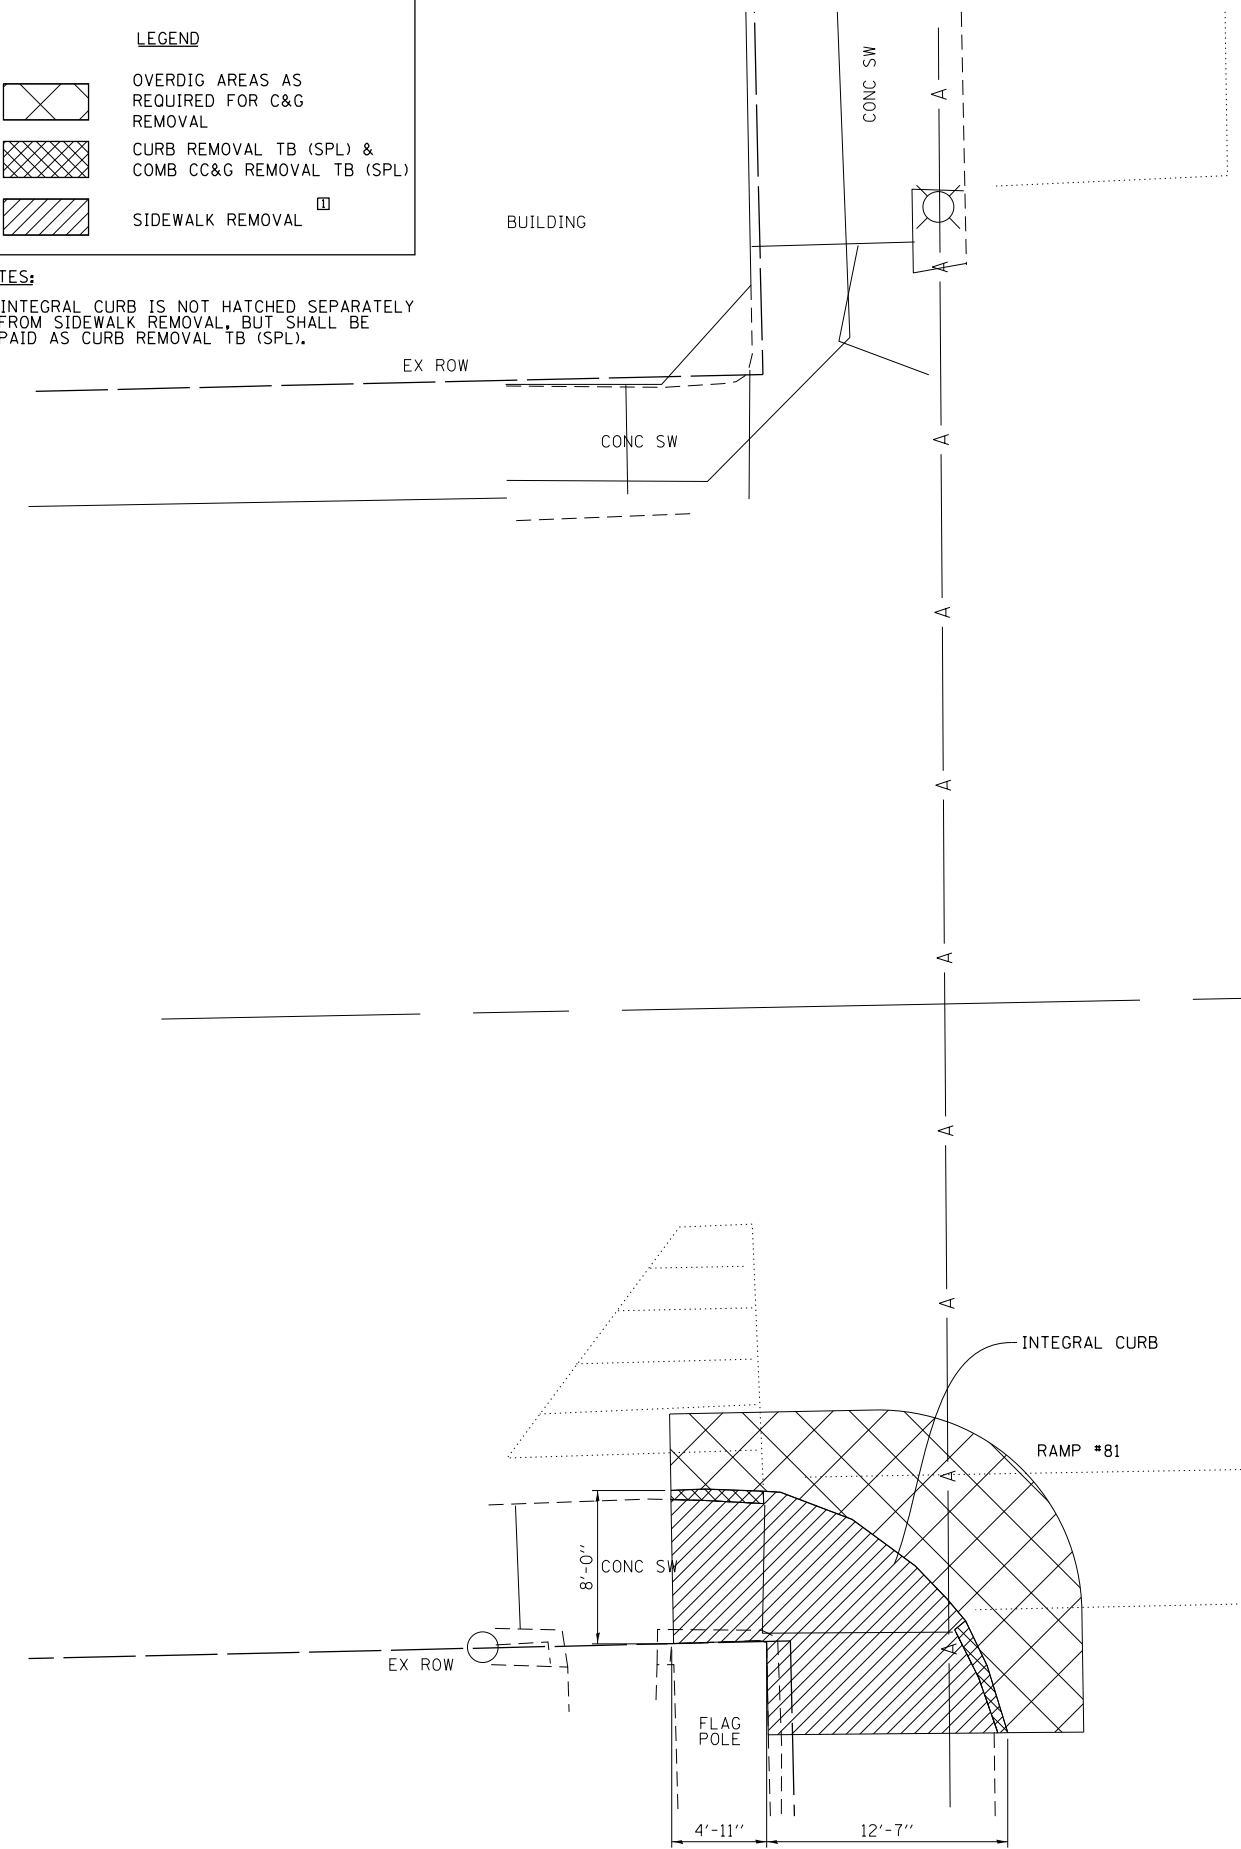

3RD STREET / IL 127
 00+581

PI Sta 84+67.58

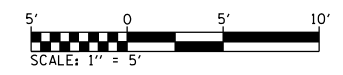

FILE NAME =	USER NAME = btindall	DESIGNED -	REVISD -
H:\6513 IDOT DB Ver\651312 WD 12 Greenway Resurfacing\CADD Sheets\087679-sht-inter-removal.dgn		DRAWN -	REVISD -
Default	PLOT SCALE = 10.0000' / in.	CHECKED -	REVISD -
	PLOT DATE = 6/13/2014	DATE -	REVISD -

**STATE OF ILLINOIS
 DEPARTMENT OF TRANSPORTATION**

INTERSECTION REMOVAL DETAIL			
3RD STREET / MAIN STREET			
SCALE: 1" = 5'	SHEET 3	OF 11 SHEETS	STA. TO STA.

F.A.P. RTE.	SECTION	COUNTY	TOTAL SHEETS	SHEET NO.
42	(139-1,36-1,110-1)RS-1	BOND	68	29
CONTRACT NO. 76G79				
ILLINOIS FED. AID PROJECT				